



**NORTH**

**RESOURCE CONCEPTS INC.**  
340 North Minnesota Street, Carson City, Nevada 89701 (702) 883 - 1600

**ENGINEERING · ECONOMICS · RESOURCE PLANNING**

JOB NO. 87-143-01

DATE 12-03-87

REVISED

DRAWN BY SAN

Sheet | of |



FEET  
400 0 400 800  
SCALE 1" = 400'  
5164 51902, 51903

**MAP**

TO ACCOMPANY AN APPLICATION TO CHANGE THE  
POINT OF DIVERSION &  
PLACE OF USE OF A PORTION OF PERMIT 43415

BY

**MICHAEL DARLING**

FOR PURPOSES AS DECREED FROM THE CARSON RIVER  
IN CARSON CITY, NEVADA

**FILED**  
DEC 21 1987

**CAROL W. COATES**  
NOTARY PUBLIC - NEVADA  
CARSON CITY  
My Appl. Expires Nov. 6, 1990

Subscribed and sworn to before me, on this 18<sup>th</sup> day of December, 1987  
Notary Public in and for Carson City, Nevada.

*Carol W. Coates*

**STATE OF NEVADA**  
**S.S.**  
**CARSON CITY**

I, Bruce R. Scott, being first duly sworn, depose and say that this map, consisting of one sheet, has been correctly drawn to the designated scale, based on record information on file at the Division of Water Resources. That it truly and correctly represents the existing and proposed location and extent of the works used to divert water from the Carson River in Carson City, Nevada, by Michael Darling for purposes as decreed, that the proposed point of diversion and the boundary of all lands, showing by 40 acre subdivisions the areas where the water is to be used, are fully and correctly designated hereon.


*Bruce R. Scott*  
STATE WATER RIGHT SURVEYOR NO. 427

PORTIONS OF SECTIONS 10 & 11, T. 15N., R. 20E., M.D.B. & M.

**LEGEND:**

- EXISTING PLACE OF USE, PERMIT 43415
- - - - - PROPOSED PLACE OF USE
- DARLING HEADQUARTERS RANCH BOUNDARY

NOTE:  
PLEASE USE MAP ON FILE UNDER APPLICATION 43415  
TO SUPPORT THE PROPOSED POINT OF DIVERSION.

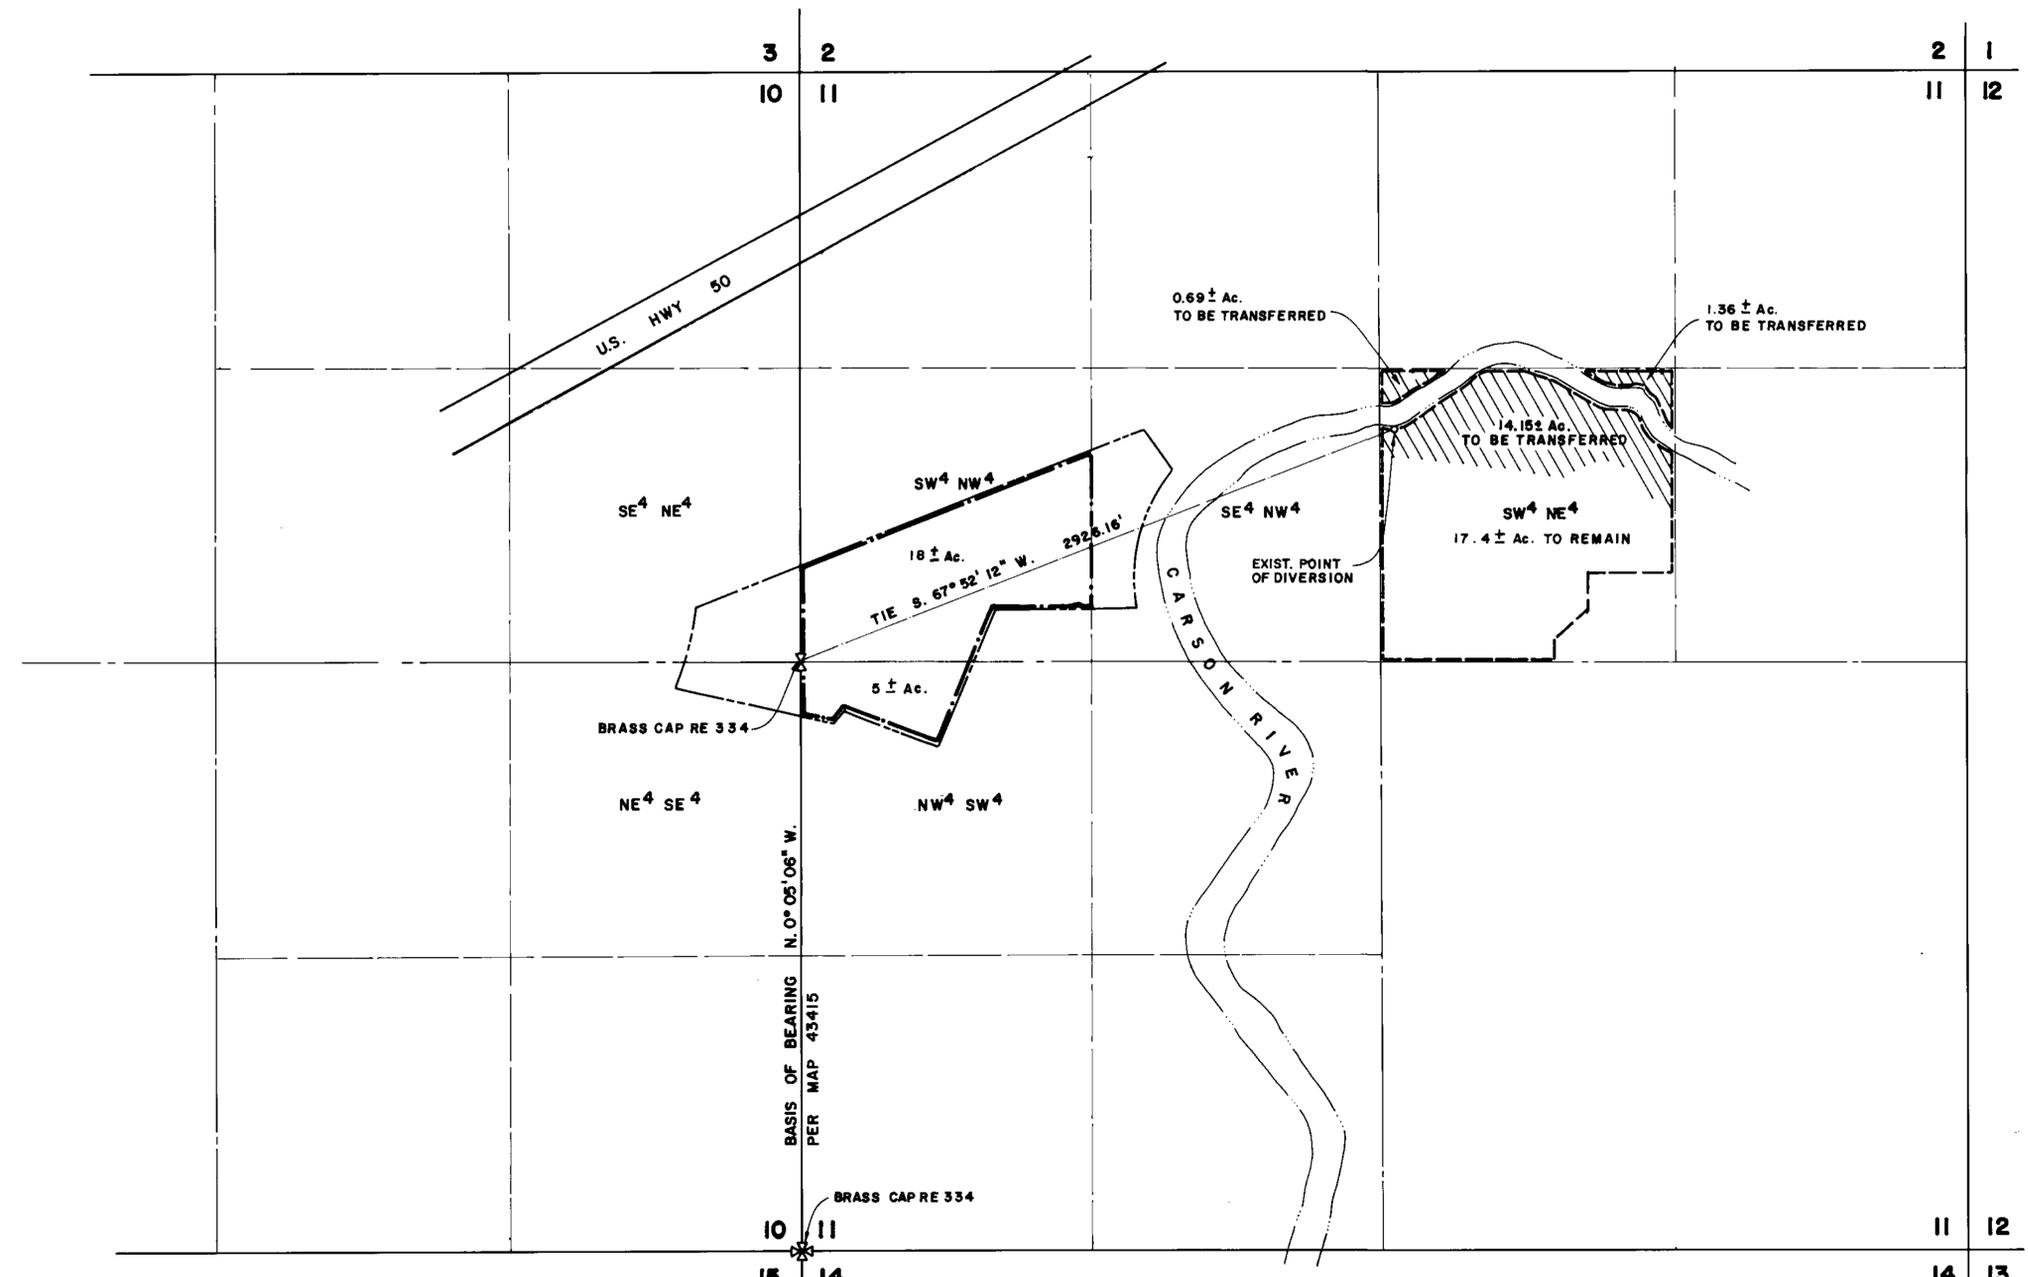

BRUNING 44 112

**51903 51902 51643**