


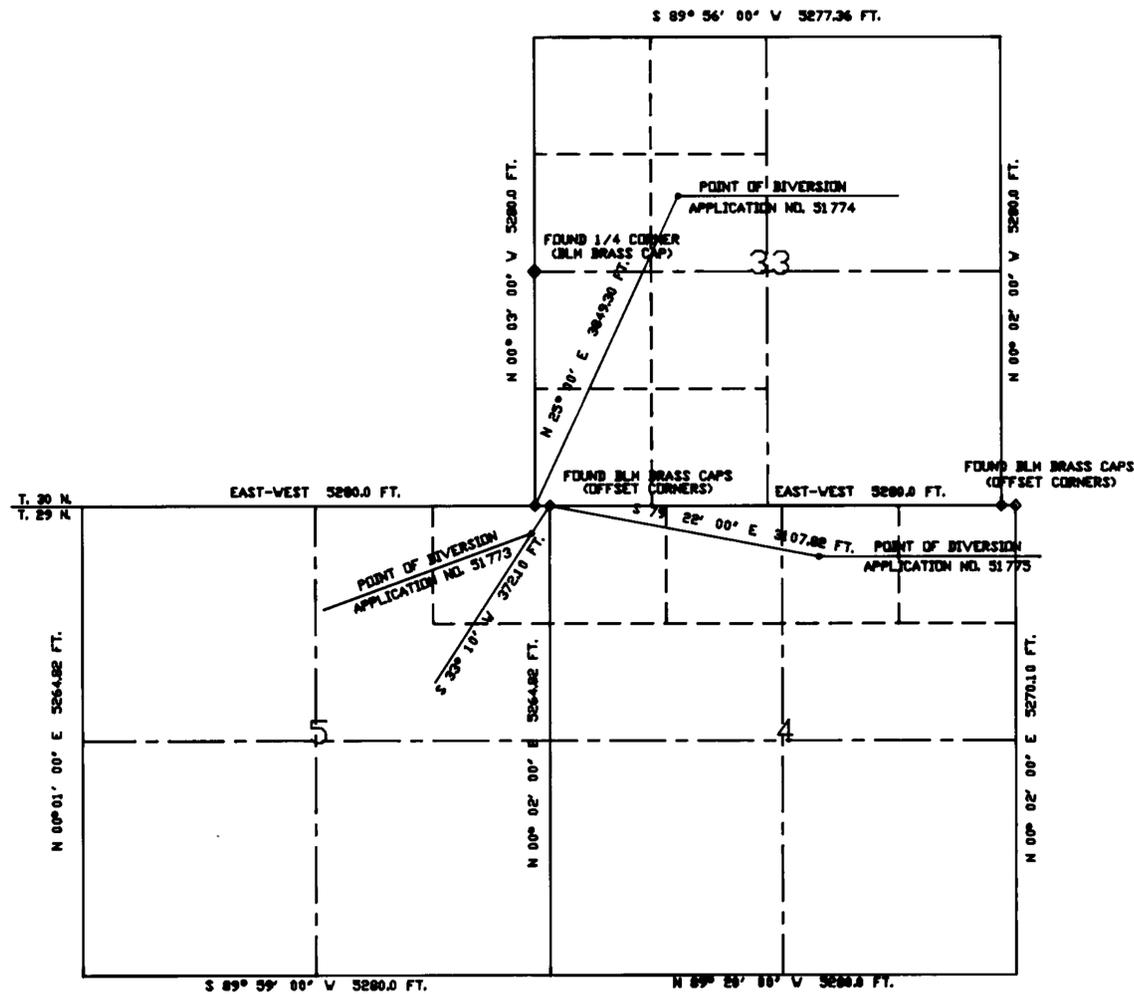

BASIS OF BEARING: THE TOWNSHIP
LINE BETWEEN T. 29 N. AND T.30 N.
RANGE 23 EAST AS SHOWN ON THE
OFFICIAL TOWNSHIP PLAT FILED WITH
THE BLM NEVADA STATE OFFICE




STATE OF NEVADA SS
COUNTY OF WASHOE

I, GEORGE W. BALL, JR., BEING FIRST DULY SWORN, DEPOSE AND SAY THAT THIS MAP, CONSISTING OF TWO SHEETS, HAS BEEN CORRECTLY DRAWN TO THE DESIGNATED SCALE FROM FIELD NOTES OF A SURVEY MADE UNDER MY SUPERVISION ON FEBRUARY 8, 1988 THAT IT TRULEY AND CORRECTLY REPRESENTS THE PROPOSED LOCATION AND EXTENT OF THE WORKS TO BE USED TO DIVERT WATER FROM UNDERGROUND SOURCES FROM THE SAN EMIDIO AREA OF WASHOE COUNTY FOR MINING, MILLING AND DOMESTIC PURPOSES THAT THE PROPOSED POINTS OF DIVERSION, THE APPROXIMATE LOCATION OF THE DIVERTING WELLS AND ALL OTHER RESERVOIRS AND BASINS AND THE BOUNDARIES OF ALL LANDS PROPOSED TO BE SERVED, SHOWN BY 40 ACRE SUBDIVISION, ARE FULLY AND CORRECTLY DESIGNATED THEREON.

George W. Ball, Jr.
GEORGE W. BALL, JR.
WATER RIGHT SURVEYOR NO. 409

SUBSCRIBED AND SWORN TO BEFORE ME THIS 22nd DAY OF March 1988. NOTARY PUBLIC IN AND FOR WASHOE COUNTY, NEVADA

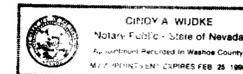


Cindy A. Wudke



POINTS OF DIVERSION
TOWNSHIPS 29 AND 30 NORTH RANGE 23 EAST MDB&M

FILED
MAR 29 1988
STATE ENGINEERS OFFICE

MAP
TO ACCOMPANY APPLICATION TO APPROPRIATE WATER
FOR MINING, MILLING AND DOMESTIC USE
UNDER APPLICATION NOS. 51773 - 75 INCLUSIVE
BY
THOMAS J. DEMULL
FROM
UNDERGROUND SOURCES OF THE SAN EMIDIO AREA
WASHOE COUNTY, NEVADA

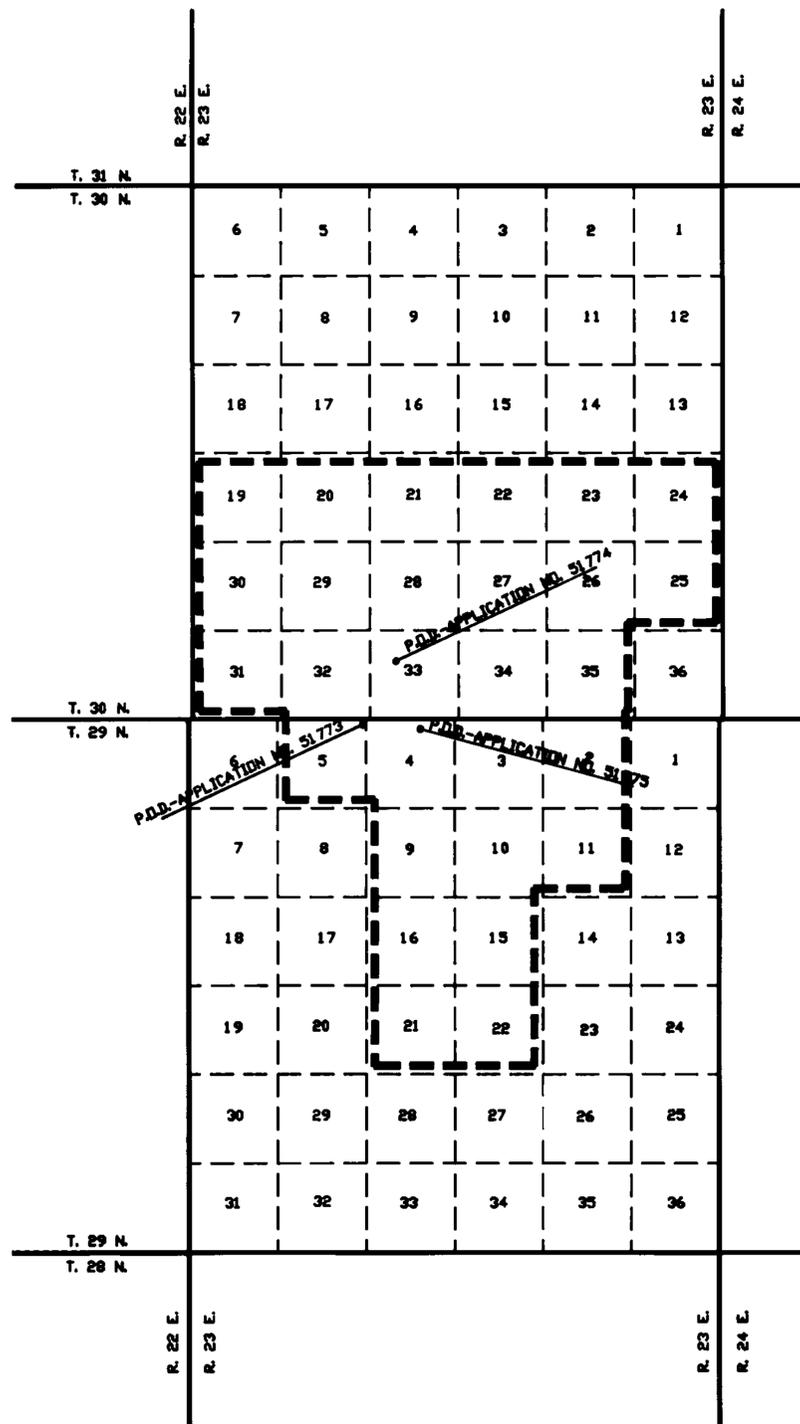

PLACE OF USE



MAP
 TO ACCOMPANY APPLICATION TO APPROPRIATE WATER
 FOR MINING, MILLING AND DOMESTIC USE
 UNDER APPLICATION NOS. 51773 - 75 INCLUSIVE
 BY
 THOMAS J. DEMULL
 FROM
 UNDERGROUND SOURCES OF THE SAN EMIDIO AREA
 WASHOE COUNTY, NEVADA

FILED
 MAR 29 1988
 STATE ENGINEER'S OFFICE