


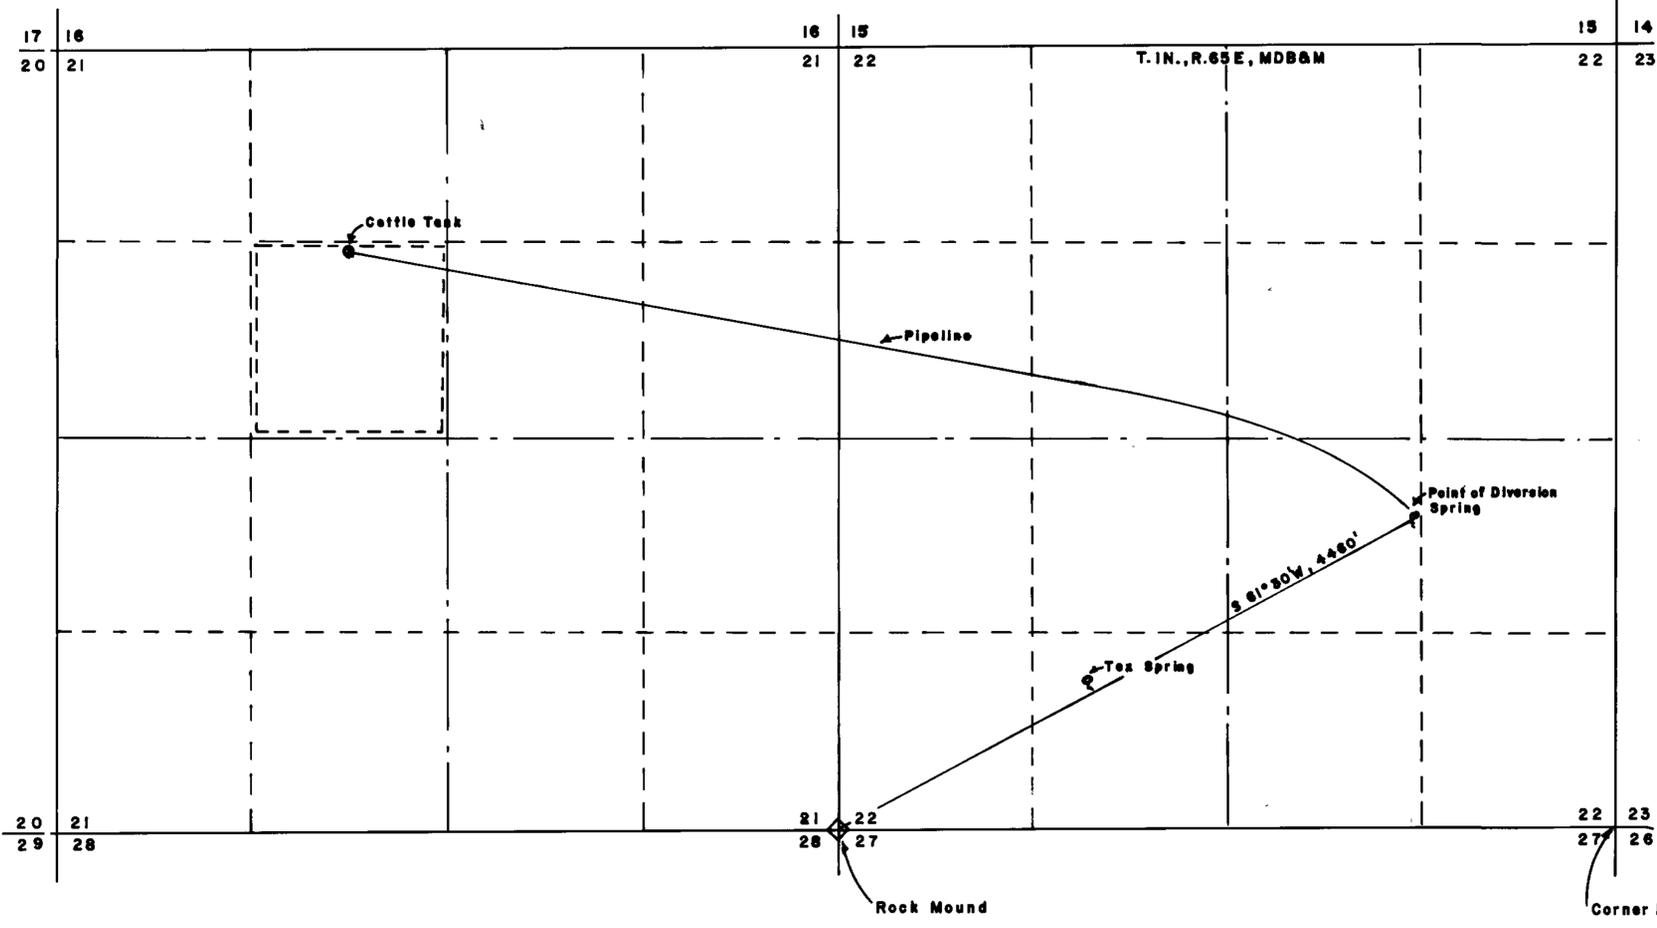

STATE OF CALIFORNIA }
 COUNTY OF SANTA CLARA }



I, C. STEVE DEAL, being first duly sworn, depose and say that this map, consisting of one sheet, has been correctly drawn to the designated scale from field notes of a survey made under my supervision and direction on the 23rd day of November, 1987; that it truly and correctly represents the proposed location and extent of the works used to divert water from a spring in Lincoln County by ROGER HATCH for Stockwatering purposes. That the point of diversion, the approximate location and size of the diverting channel or other conduits, the place and manner of use, and the locations of all other works or streams which are crossed by or connect with the said works are fully and correctly designated thereon.

C. Steve Deal
 State Water Right Surveyor 790

Subscribed and sworn to before me
 this 10th day of December, 1987


Notary Public in and for Santa Clara County, California



Aimee J. Preston
 Notary Public

Basis of bearing was magnetic North with 16-1/2° East declination.

Corner Not Found

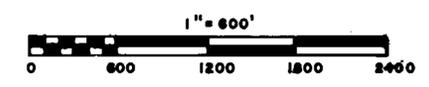

CERTIFICATE No. 13590 ISSUED 2-16-93

STATE ENGINEERS DIVISION
 JUN 20 1988

FILED
 JAN 20 1988
 STATE ENGINEERS OFFICE

51776

MAP
 TO ACCOMPANY APPLICATION TO
 APPROPRIATE WATER FOR
 STOCKWATERING
 BY ROGER HATCH
 FROM SPRINGS IN LINCOLN COUNTY

51776