


T. 15 N., R. 57 E., M.D.B. & M.

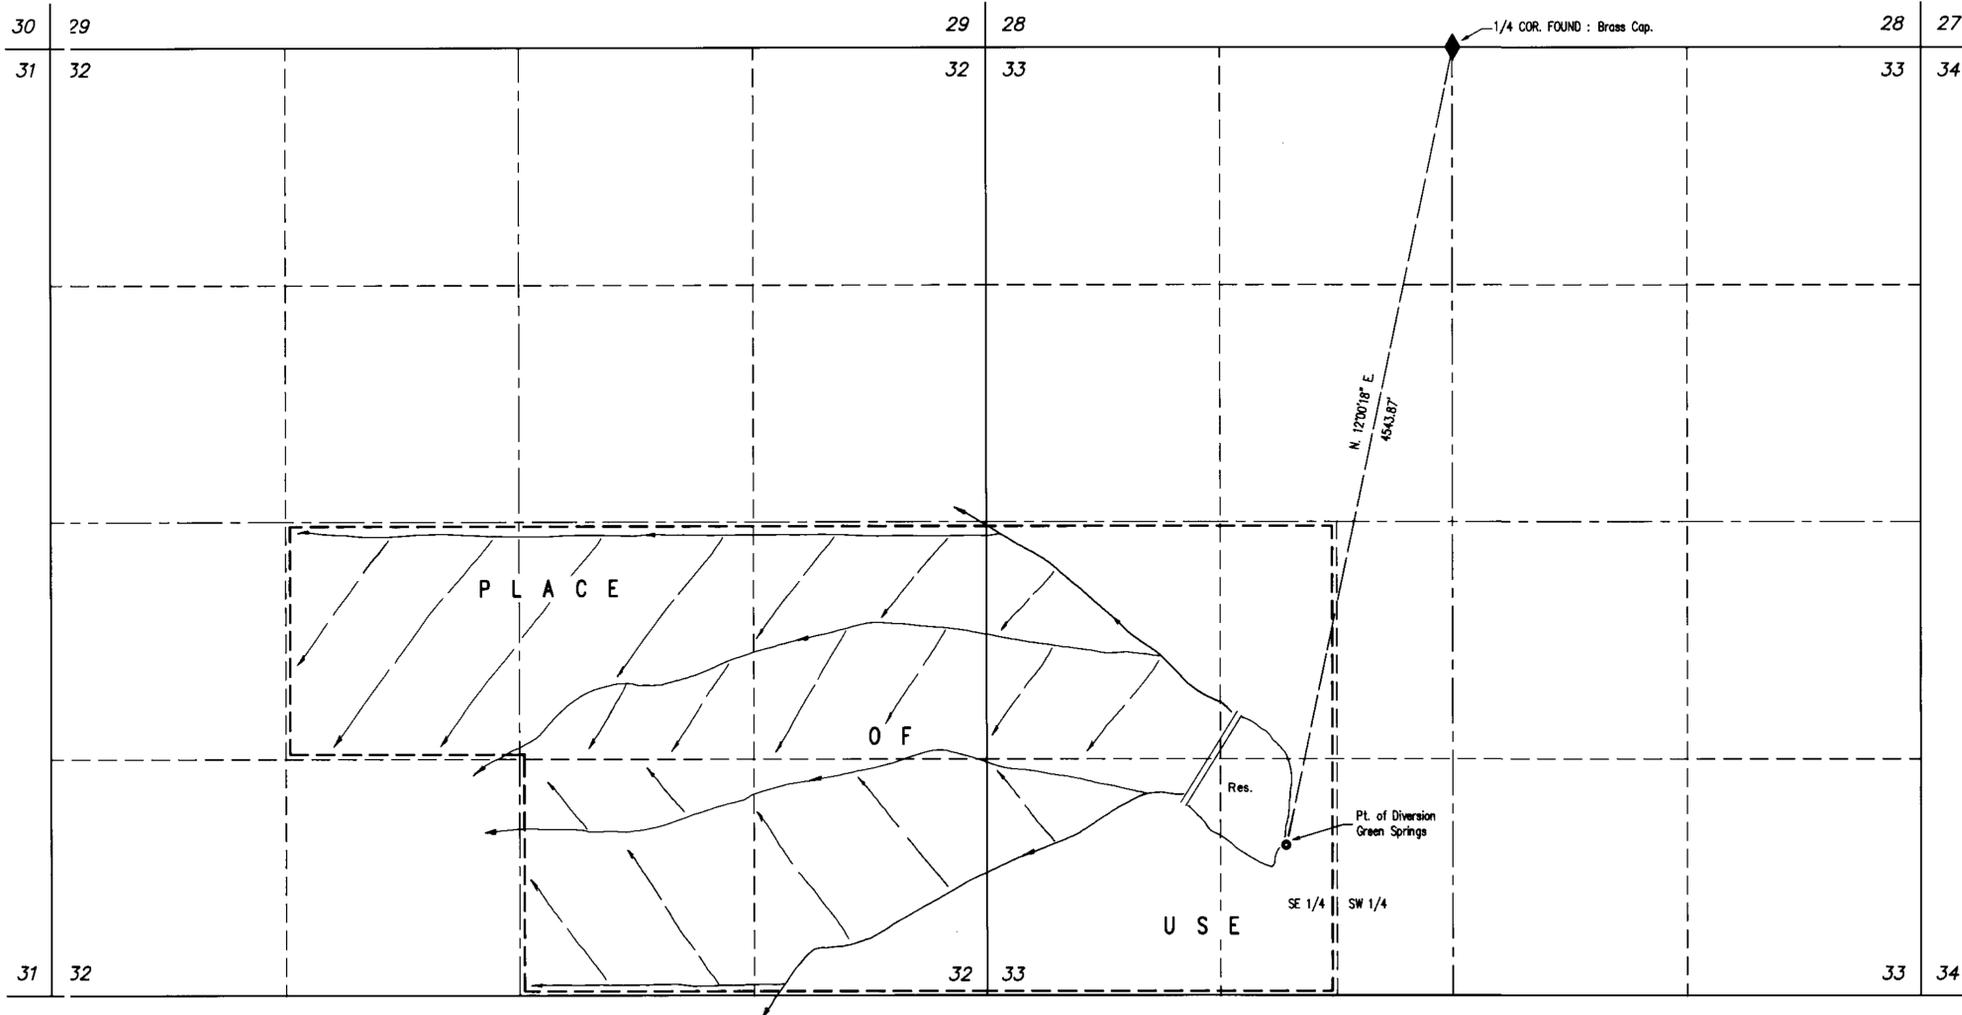


STATE OF NEVADA }
County of White Pine } ss.

I, Richard W. Forman, being first duly sworn, depose and say that this map, consisting of one sheet, has been correctly drawn to the designated scale from field notes of a survey made under my supervision and direction on the 31st day of March, 1988; that it truly and correctly represents the proposed location and extent of the works used to divert water from Green Springs, in White Pine County, by Halstead-Forsgren Ranches, Inc. for Irrigation and Domestic purposes. That the proposed point of diversion, the approximate location and size of the diverting channel, all reservoirs or basins, the location and names of all other works which will cross or connect with the proposed works, and the boundary of all lands, showing by 40-acre subdivisions the areas proposed to be irrigated, are fully and correctly designated thereon.


Richard W. Forman
State Water Right Surveyor

Subscribed and sworn to before me this 12th day of April, 1988.

Richard A. Bunting
Notary Public in and for White Pine County, Nevada.

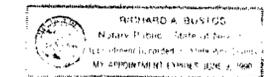

BASIS OF BEARINGS BY SOLAR OBSERVATION

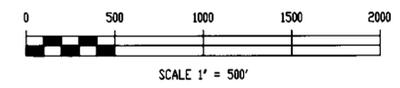

51777

FILED
APR 13 1988
STATE ENGINEER'S OFFICE

SURVEYED & MAPPED
BY
BOUNDY & FORMAN, INC.
ELY, NEVADA
MARCH & APRIL, 1988

MAP TO ACCOMPANY
APPLICATION TO APPROPRIATE WATER
FOR
IRRIGATION & DOMESTIC
BY HALSTEAD-FORSGREN RANCHES, INC.
FROM
GREEN SPRINGS

51777