


T. 42 & 43 N., R. 54 E.,  
M.D.M.

STATE OF NEVADA }  
COUNTY OF ELKO } ss.


I, William A. Nisbet, being first duly sworn, depose and say that this map, consisting of one sheet, has been drawn to the designated scale from a survey, made under my supervision and direction on the 10th day of August, 1987; that it truly and correctly represents the proposed location and extent of the works used to divert water from an UNDERGROUND SOURCE in ELKO COUNTY by FREEPORT - McMoran GOLD COMPANY for MINING, MILLING & DOMESTIC PURPOSES. That the proposed point of diversion, the approximate location and size of the diverting channel or other conduit, the place of use, and the location and names of all other works or streams which are used by, or connected with the said works, are fully designated thereon.

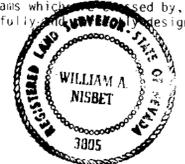


*William A. Nisbet*  
STATE WATER RIGHTS SURVEYOR NO. 448

Subscribed and sworn to before me this 10th day of August, 1987.  
NOTARY PUBLIC in and for ELKO COUNTY, NEVADA.


*Leon Bernadot*  
LEON BERNADOT  
Notary Public - State of Nevada  
Elko County, Nevada  
Commission Expires 12/2/1990

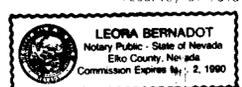

BASED UPON BEARINGS: The south line of section 33, T. 43 N., R. 54 E., as shown on the approved map of the dependent resurvey of said township, accepted Aug. 9, 1978.

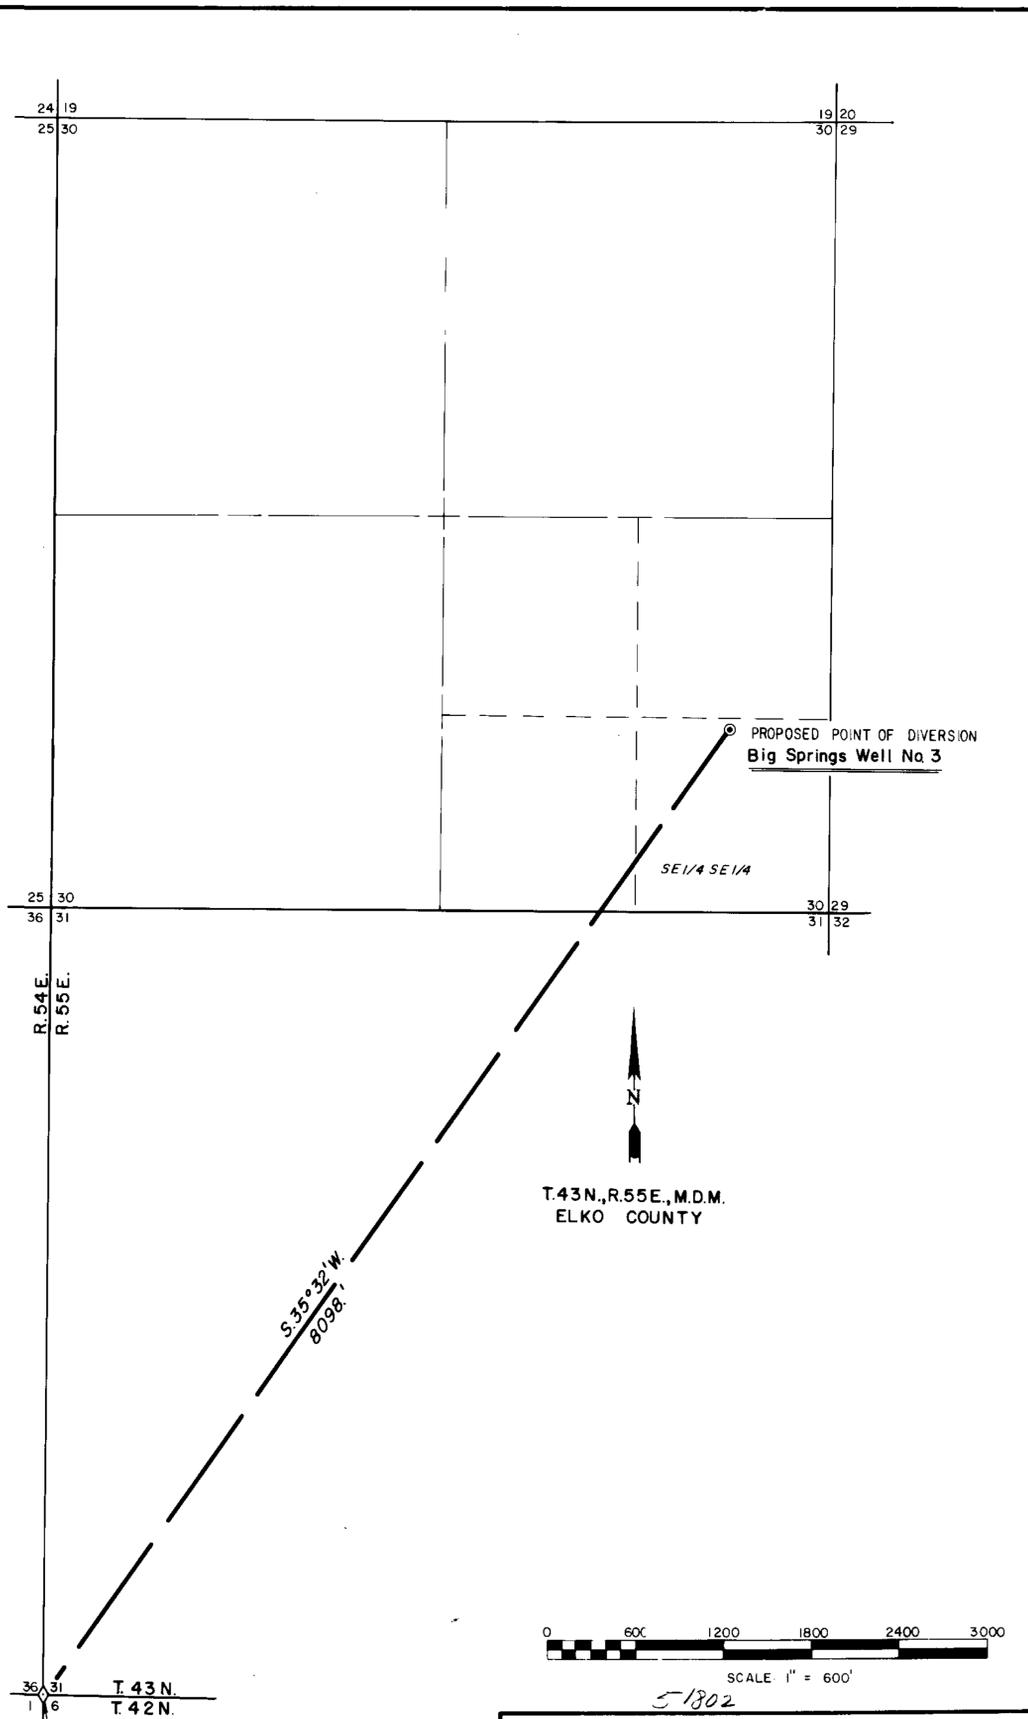

T. 43 N., R. 55 E., M.D.M.  
ELKO COUNTY

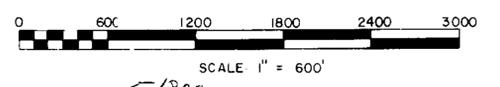

FILED  
JAN 21 1988  
STATE ENGINEERS OFFICE

STATE ENGINEERS OFFICE  
60. 1W 82 NW 08.

NO.	BY DATE	DESCRIPTION	CHK'D APP'D
REVISIONS			
1	DJF	DRAWN	
2		APPROVED	

**MAP**  
TO ACCOMPANY APPLICATION  
TO APPROPRIATE WATER  
FOR  
MINING, MILLING & DOMESTIC PURPOSES  
BY  
**FREEPORT - McMoran GOLD COMPANY**  
FROM AN UNDERGROUND SOURCE

Kennedy/Jenks/Chilton  
Consulting Engineers & Land Surveyors  
421 Court Street Elko, NV

**W87024**

51802