



SECTION 10, TOWNSHIP 19 SOUTH, RANGE 60 EAST  
MDBM

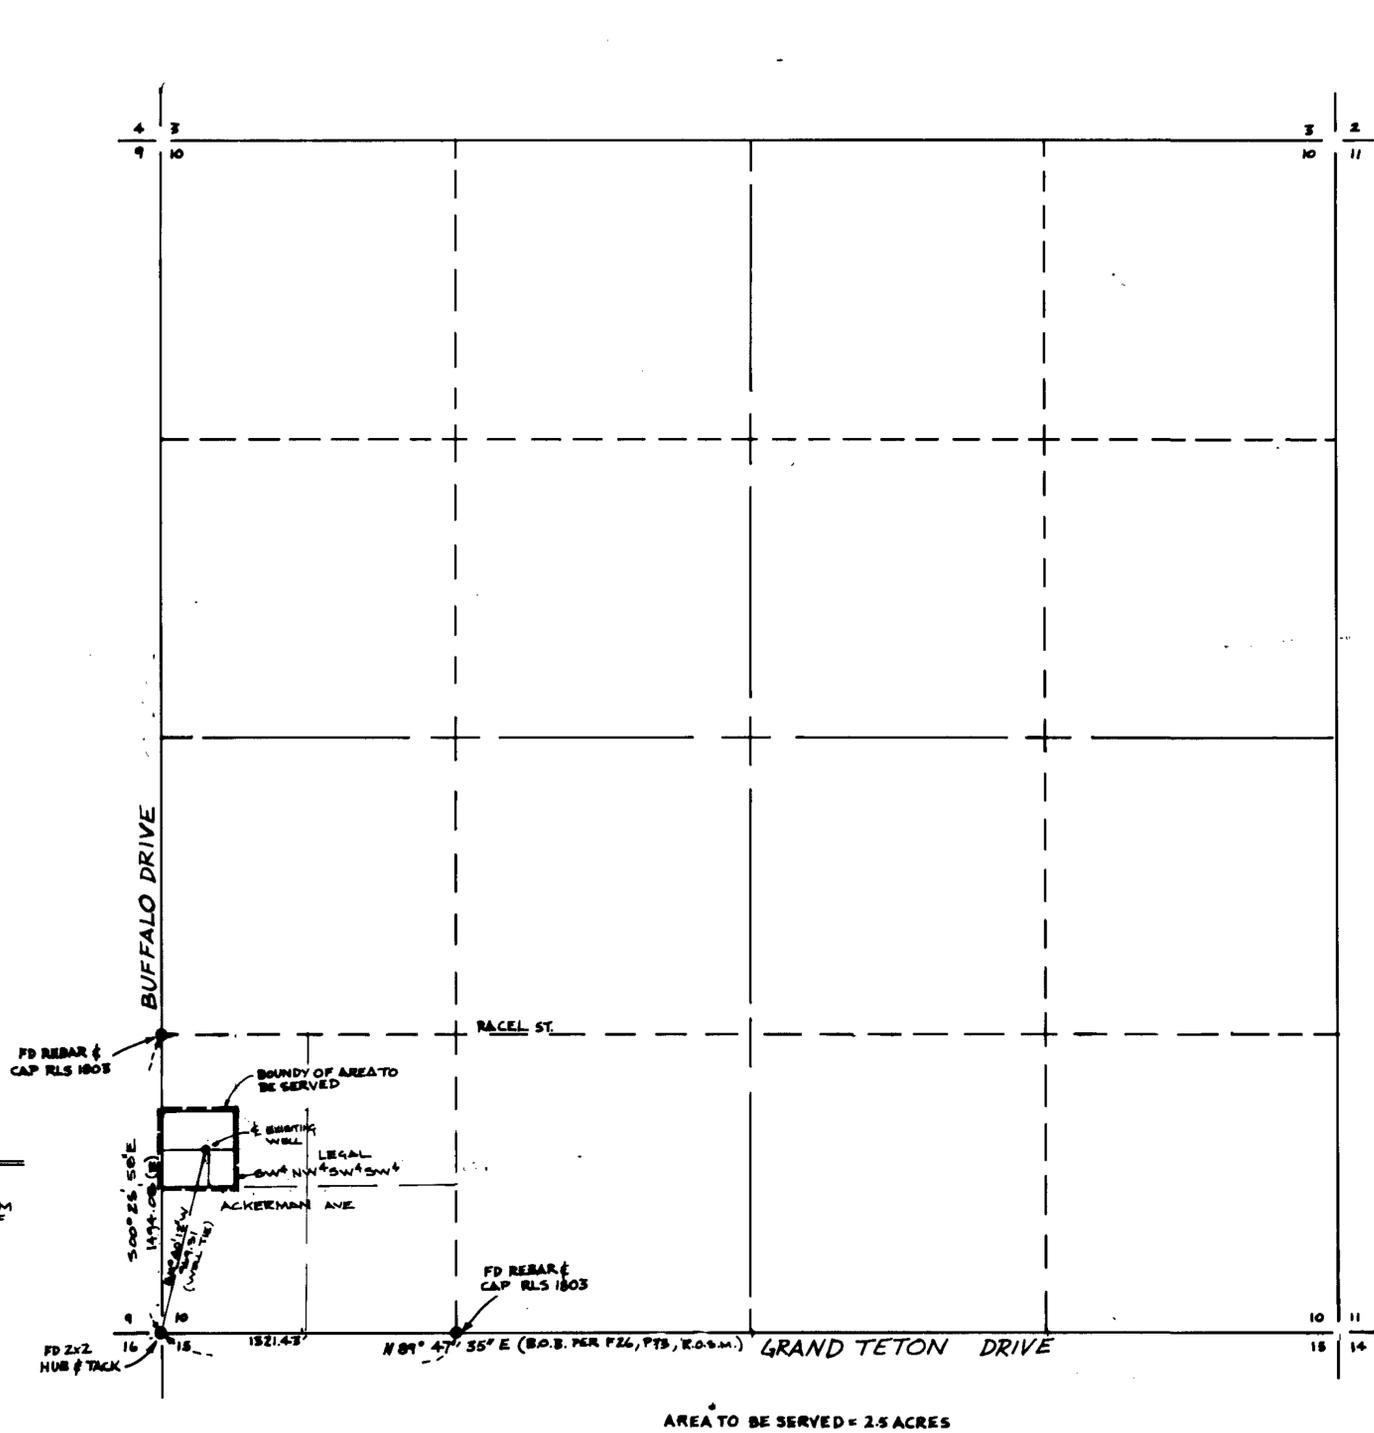

**BASIS OF BEARINGS**  
N89°47'35\"/>

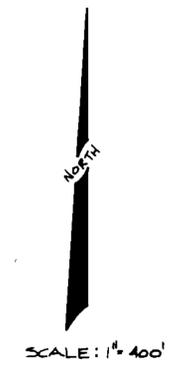

STATE OF NEVADA } SS  
COUNTY OF CLARK }



I, ROBERT FULSTONE, BEING FIRST DULY SWORN DEPOSE AND SAY THAT THIS MAP CONSISTING OF 1 SHEET, HAS BEEN CORRECTLY DRAWN TO THE DESIGNATED SCALE FROM FIELD NOTES OF A SURVEY MADE UNDER MY SUPERVISION AND DIRECTION ON NOVEMBER 10, 1987 THAT IT TRULY AND CORRECTLY REPRESENTS THE PROPOSED LOCATION AND EXTENT OF WORKS USED TO DIVERT WATER FROM AN UNDERGROUND SOURCE IN THE LAS VEGAS VALLEY BASIN, CLARK COUNTY, NEVADA, FOR QUASI-MUNICIPAL PURPOSES, BY MITCHELL EMM HOODA, THAT THE PROPOSED POINT OF DIVERSION, THE APPROXIMATE LOCATION AND SIZE OF THE DIVERTING CHANNEL OR OTHER CONDUIT, THE PLACE AND MANNER OF USE AND THE LOCATION AND USE OF ALL OTHER STREAMS, WHICH ARE CROSSED BY OR CONNECTED WITH THE SAID WORKS, ARE FULLY AND CORRECTLY DESIGNATED THEREON.

*Robert Fulstone* 2/12/88  
ROBERT FULSTONE  
STATE WATER RIGHT SURVEYOR 629



SUBSCRIBED AND SWORN TO ME THIS 12<sup>TH</sup> DAY OF FEBRUARY, 1988

*Grace P. Bender*  
NOTARY PUBLIC IN AND FOR  
SAID COUNTY AND STATE  
GRACE P. BENDER  
MY COMMISSION EXPIRES ON August 28, 1990

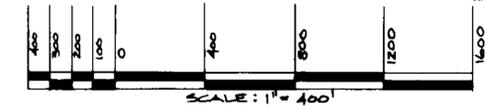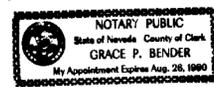

STATE ENGINEERS OFFICE  
98 FEB 16 P258

**FILED**  
FEB 16 1988

52346 51835  
MAP  
TO ACCOMPANY AN APPLICATION  
TO APPROPRIATE WATER  
BY: MITCHELL EMM HOODA  
FOR: QUASI MUNICIPAL  
FROM: UNDERGROUND SOURCE  
**FULSTONE ENTERPRISES**