


T 21S R 62E M.D.B.#M.

E 1/2 SEC. 16


W 1/2 SEC. 15

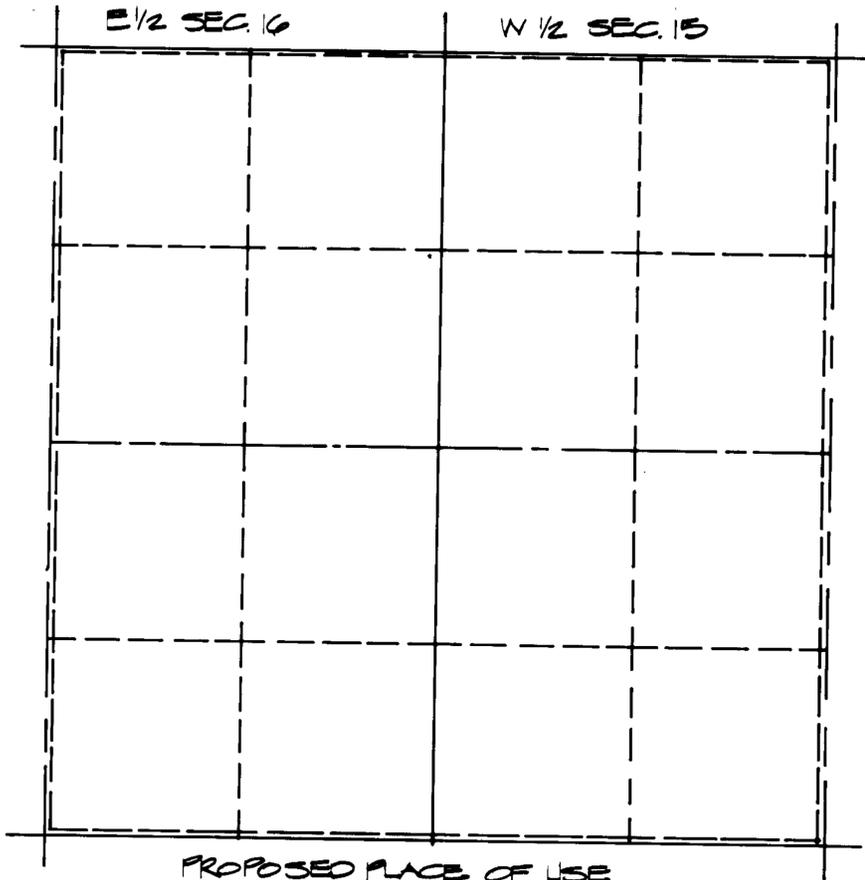

PROPOSED PLACE OF USE

SEC. 23 T. 21S R. 62E M.D.M.

FD. U.S.G.L.O. BRASS CAP

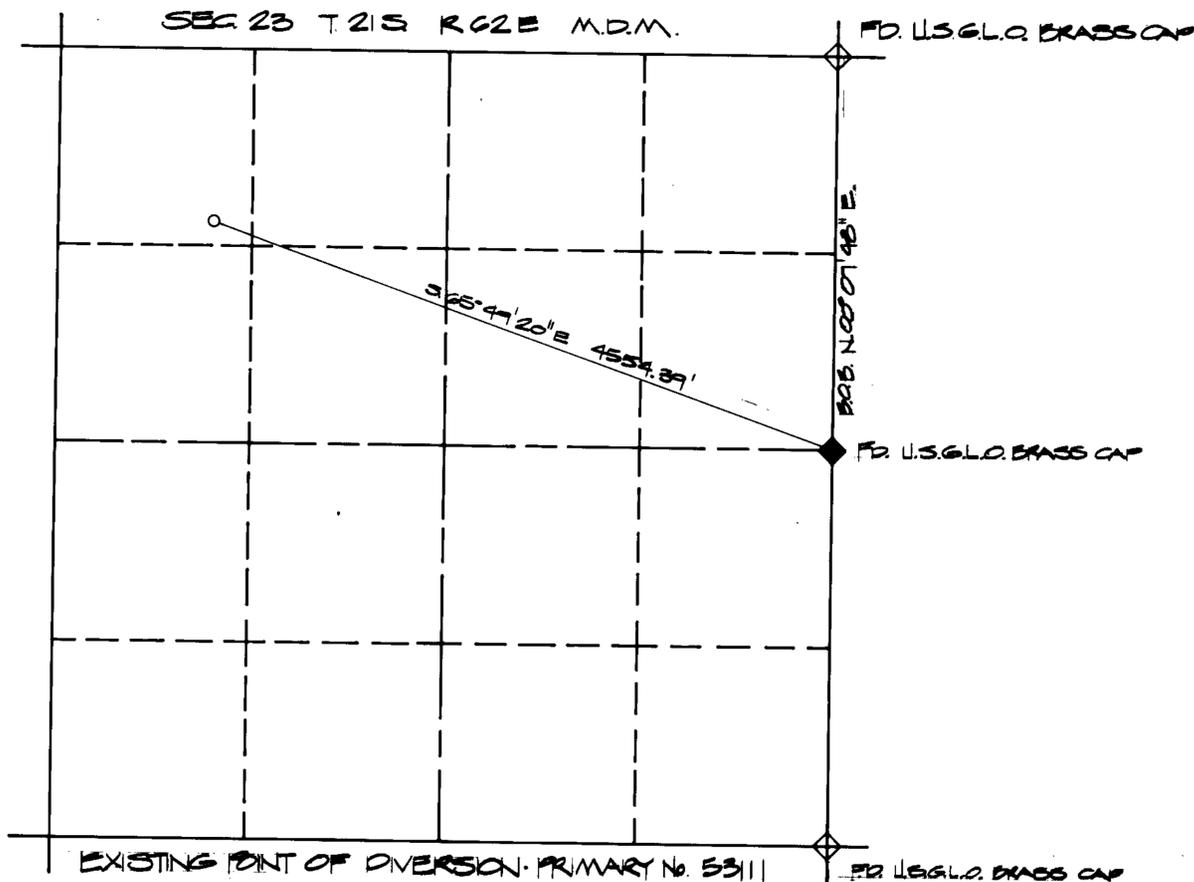

EXISTING POINT OF DIVERSION - PRIMARY No. 5311

FD. U.S.G.L.O. BRASS CAP

STATE OF NEVADA 38
COUNTY OF CLARK

I, STEPHEN HEFNER, BEING FIRST DULY SWORN, DEPOSE AND SAY THAT THIS MAP CONSISTING OF ONE SHEET HAS BEEN CORRECTLY DRAWN TO THE DESIGNATED SCALE FROM FIELD NOTES OF A SURVEY MADE UNDER MY SUPERVISION ON SEPTEMBER 25, 1989, THAT IT TRULY REPRESENTS THE LOCATION AND EXTENT OF THE PROPOSED WORKS TO DIVERT WATER FROM THE CLARK COUNTY ADVANCE WASTE WATER TREATMENT PLANT, CLARK COUNTY, NEVADA, BY CHARLES RUTHE FOR IRRIGATION PURPOSES, THAT THE PROPOSED POINT OF DIVERSION, ITS APPROXIMATE LOCATION, AND THE BOUNDARY OF ALL LANDS ARE FULLY AND CORRECTLY DESIGNATED HEREON.

S. R. H.
STEPHEN HEFNER
WATER RIGHTS SURVEYOR No. 159

SUBSCRIBED AND SWORN TO before me this 11th day of October, 1989.

Kathie Reimmiller
NOTARY PUBLIC IN AND FOR CLARK COUNTY, NEVADA



BASIS OF BEARINGS

N 00° 07' 48" E BEING THE EAST LINE OF THE NORTHEAST QUARTER OF SECTION 23 T. 21S. R. 62E. M.D.M. CLARK COUNTY, NEVADA AS SHOWN ON A MAP OF RECORD IN THE CLARK COUNTY RECORDERS OFFICE FILE 53 PAGE 15



FILED
OCT 19 1989
STATE ENGINEER'S OFFICE

53111-S1
MAP
TO ACCOMPANY SECONDARY APPLICATION TO APPROPRIATE TREATED EFFLUENT STORED UNDER PRIMARY PERMIT NO. 53111 BY
CHARLES RUTHE
FOR IRRIGATION PURPOSES FROM THE CLARK COUNTY ADVANCE WASTE WATER TREATMENT PLANT IN CLARK COUNTY, NEVADA

RECEIVED
STATE ENGINEERS OFFICE
OCT 19 1989

LEGAL DESCRIPTION OF PLACE OF USE

NORTHWEST QUARTER OF THE NORTHWEST QUARTER OF SECTION 23, TOWNSHIP 21 SOUTH, RANGE 62 EAST, M.D.M. (DIVERSION POINT N° 45746)

SOUTHEAST QUARTER OF THE SOUTHWEST QUARTER OF SECTION 22, TOWNSHIP 21 SOUTH, RANGE 63 EAST, M.D.M. (PROPOSED DIVERSION POINT)

AFFIDAVIT

STATE OF NEVADA
COUNTY OF CLARK

I, VICKI J. SCHARNHORST, BEING FIRST DULY SWORN, DEPOSE AND SAY THAT THIS MAP, CONSISTING OF TWO SHEETS, HAS BEEN CORRECTLY DRAWN TO THE DESIGNATED SCALE FROM FIELD NOTES OF A SURVEY MADE BY ME OR UNDER MY DIRECT SUPERVISION ON THE 12th DAY OF October, 1989. THAT IT TRULY AND CORRECTLY REPRESENTS THE PROPOSED LOCATION AND EXTENT OF WORKS USED TO DIVERT WATER FROM A SURFACE SOURCE IN THE LAS VEGAS WASH, HENDERSON, CLARK COUNTY, NEVADA, BY WASHINGTON CONSTRUCTION CO. FOR DIVERSION BY SECONDARY PERMIT BY CLARK CO. SANITATION DISTRICT. THAT THE PROPOSED POINT OF DIVERSION, AND THE BOUNDARY OF ALL LANDS, SHOWING BY 40 ACRE SUBDIVISIONS THE AREAS PROPOSED TO BE SERVED, ARE FULLY AND CORRECTLY DESIGNATED THEREON.

Vicki J. Scharnhorst
VICKI J. SCHARNHORST
STATE WATER RIGHT SURVEYOR
CERTIFICATE N° 803

SUBSCRIBED AND SWORN TO ME THIS 12th DAY OF October, 1989.


Christine M. Smith
NOTARY PUBLIC IN AND FOR CLARK COUNTY, NEVADA.
MY COMMISSION EXPIRES February 25, 1990



BASIS OF BEARING

S 89°55'24" W, BEING THE SOUTH LINE OF THE S.W. 1/4 OF SECTION 22 T. 21 S., R. 63 E., M.D.M., AS SHOWN ON RECORD OF SURVEY FILE 50 PAGE 67. (PROPOSED DIVERSION POINT)


N00°07'48"E, BEING THE BEARING OF THE EAST LINE OF THE N.E. 1/4 OF SECTION 23, T. 21 S., R. 62 E., M.D.M., AS SHOWN ON RECORD OF SURVEY FILE 38 PAGE 13. (DIVERSION POINT N° 45746)

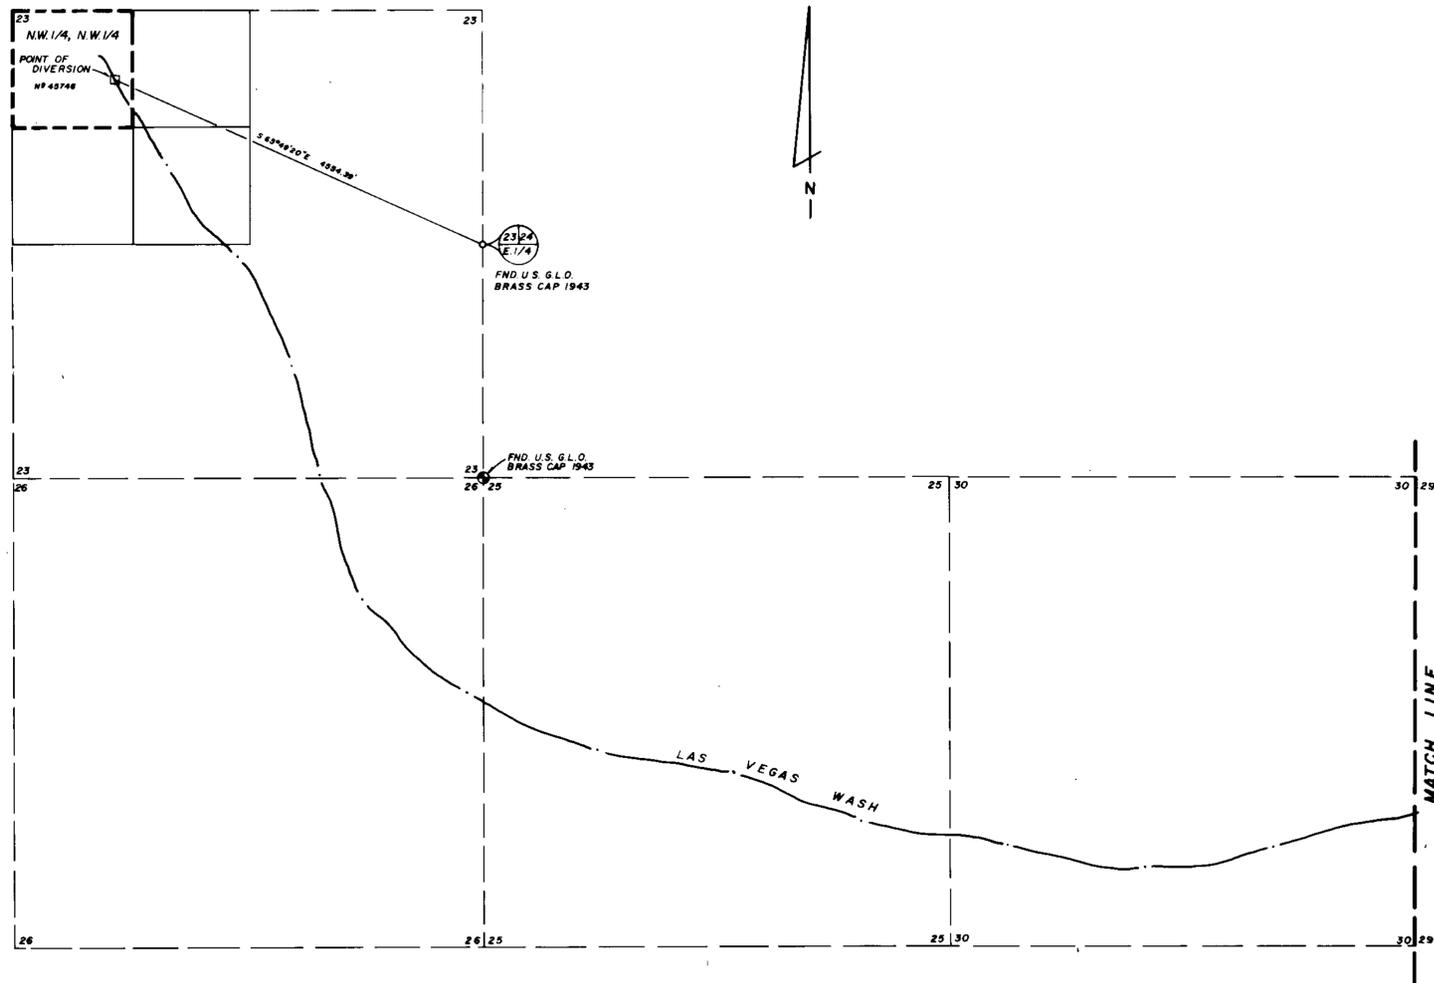



95746-52

JAMES M. MONTGOMERY CONSULTING ENGINEERS, INC.
2915 W. CHARLESTON BLVD. LAS VEGAS, NEVADA 89102

MAP
TO ACCOMPANY AN APPLICATION
TO APPROPRIATE WATER
BY: WASHINGTON CONSTRUCTION CO.
FOR: DIVERSION BY SECONDARY PERMIT BY CLARK CO. SANITATION DISTRICT
FROM: SURFACE: LAS VEGAS WASH, HENDERSON, NEVADA

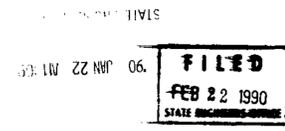

SHEET 1 OF 2

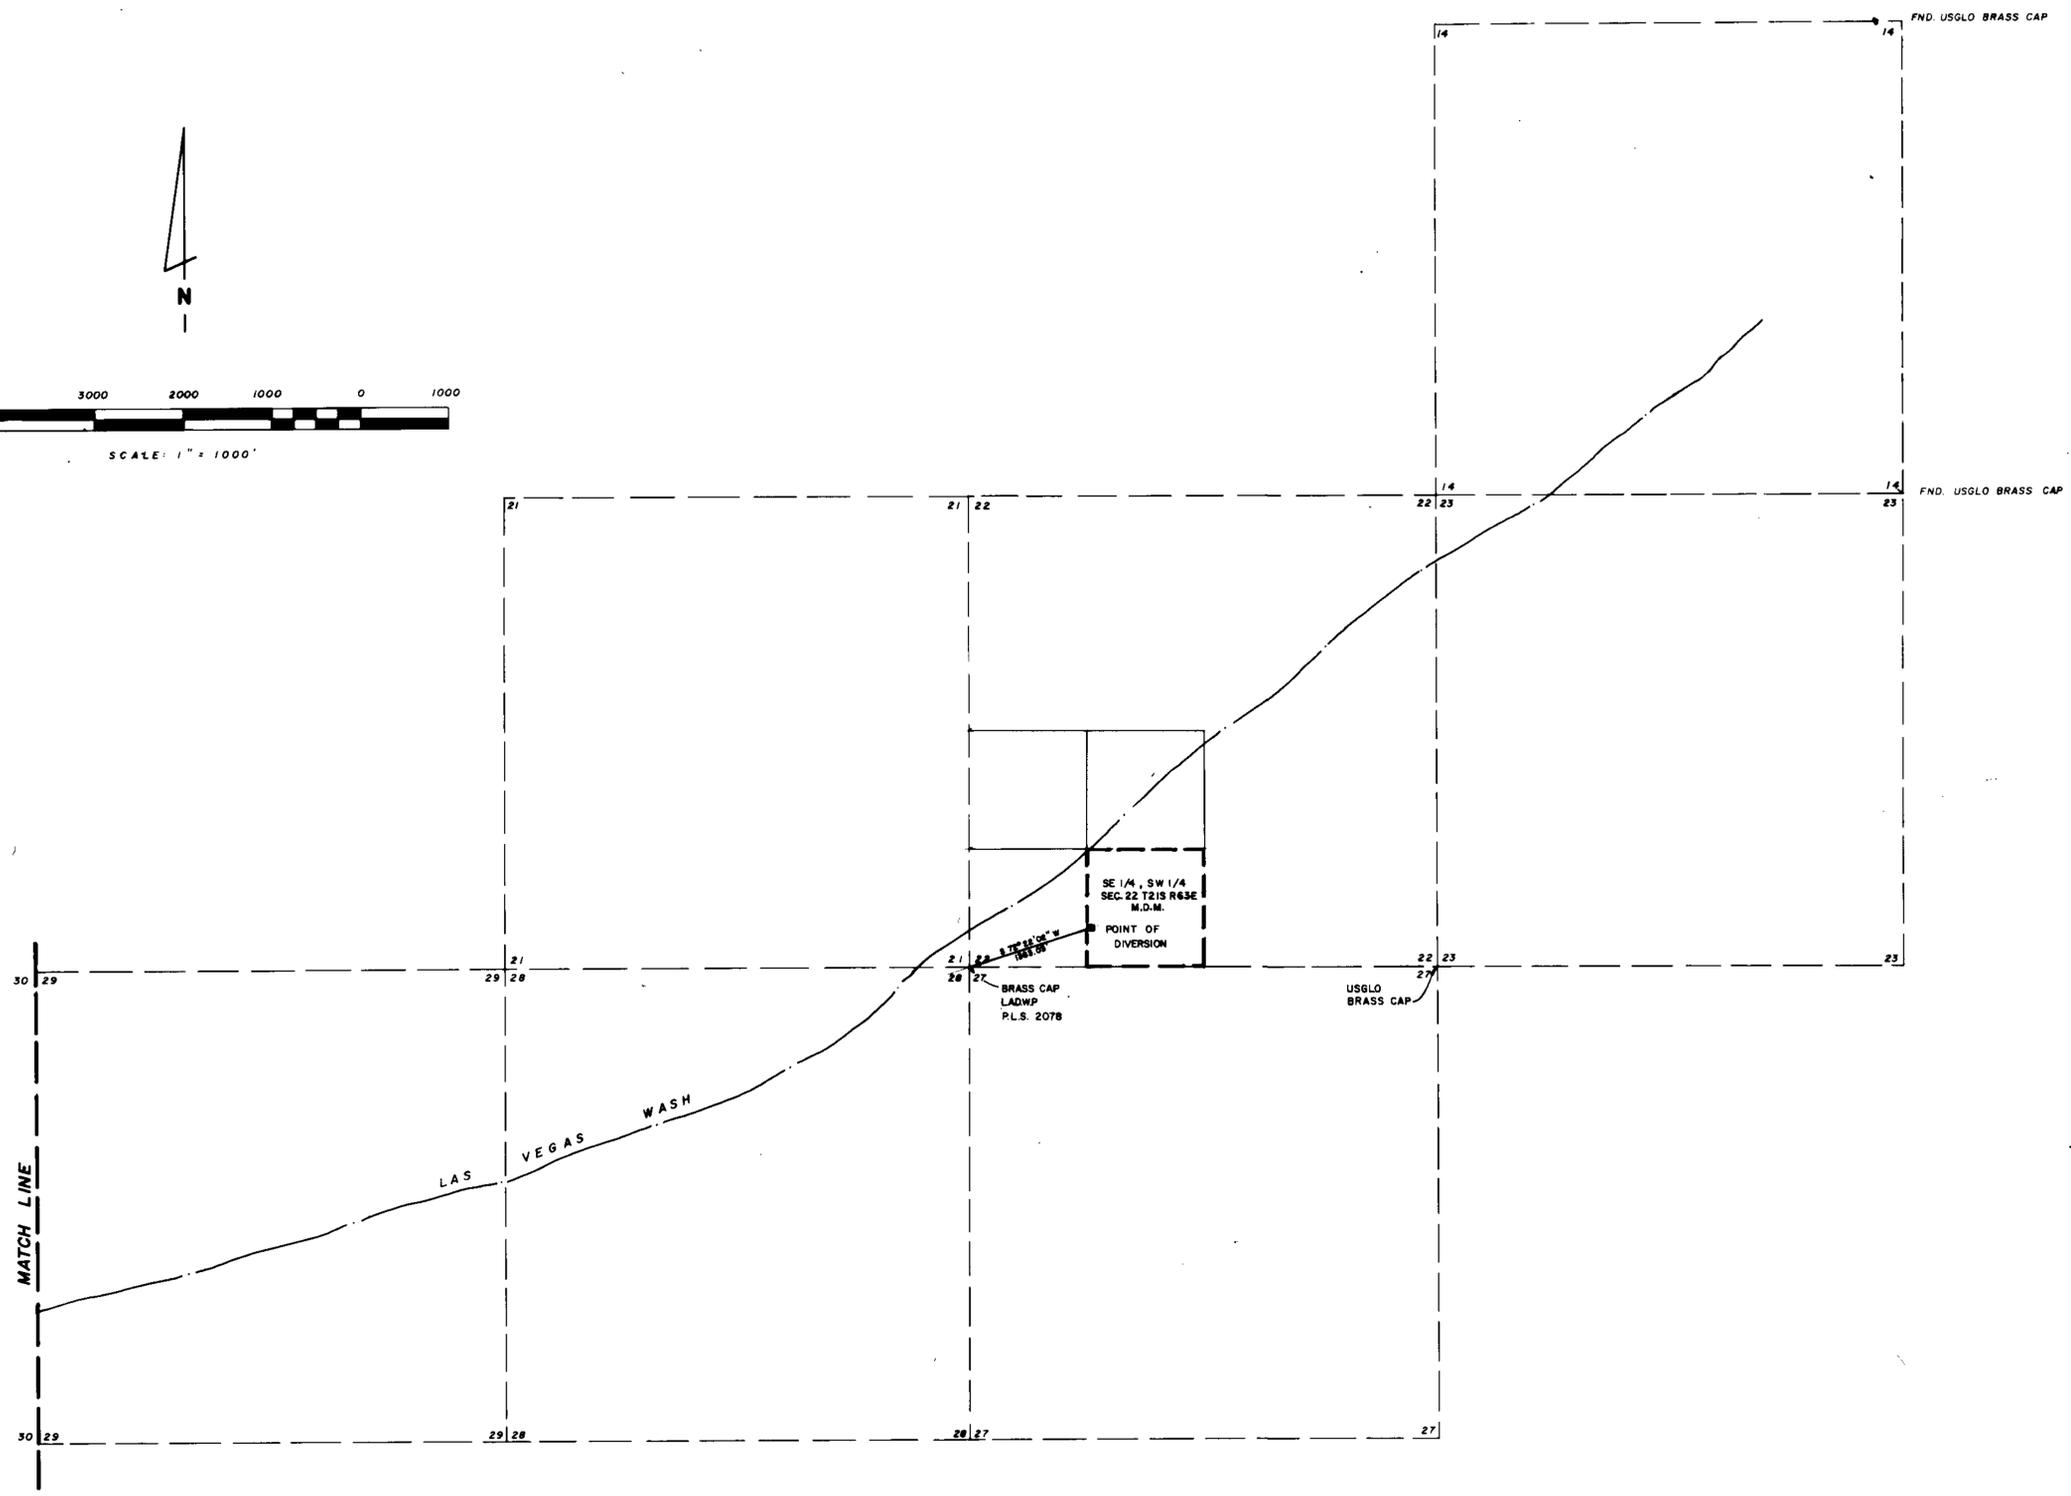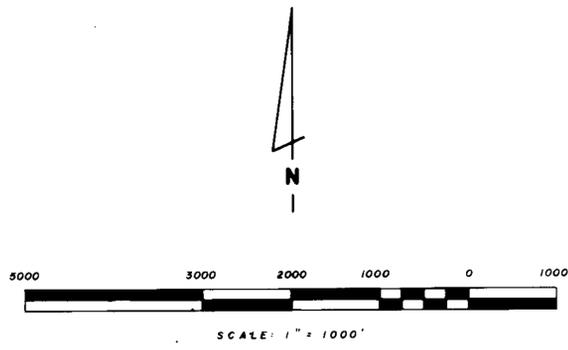

STATE ENGINEER
 90 JAN 22 AM 10
 STATE ENGINEER
 90 FEB 22 AM 12

DESCRIPTION OF PROPOSED POINT OF DIVERSION

SW 1/4 SW 1/4, SECTION 29, TOWNSHIP 21 SOUTH, RANGE 63 EAST, M.D.B. & M., CLARK COUNTY, NEVADA AT A POINT FROM WHICH THE SOUTH WEST CORNER OF SECTION 29 BEARS S 11° 20' 37" W A DISTANCE OF 1,267.96 FEET

PLACE OF USE

SECTION 32, TOWNSHIP 21 SOUTH, RANGE 63 EAST.

AFFIDAVIT

STATE OF NEVADA)
 COUNTY OF CLARK) ss.

I, Lonnie C. Roy, being first duly sworn, depose and say that this map, consisting of 1 sheet, has been correctly drawn to the designated scale from field notes of a survey made by me, or under my supervision and direction, between May 11, 1998 and May 15, 1998, that it truly and correctly represents the proposed location and extent of the works used to divert water from the Las Vegas Wash for secondary use of the effluent from the Clark County Sanitation District, from primary permit # 51838, in Clark County, Nevada, by Palm City Developers, LLC for construction purposes. That the proposed point of diversion, the approximate location and size of the diverting channel or other conduit, the place and manner of use, the approximate names of all other works or streams which are crossed by, or connected with the said works, are fully and correctly designated thereon.

Lonnie C. Roy
 LONNIE C. ROY, P.I.
 NEVADA STATE WATER RIGHTS SURVEYOR NO. 862

NOTARY'S ACKNOWLEDGMENT

SUBSCRIBED AND SWORN TO BEFORE ME
 THIS 19th DAY OF May, 1998.
Christine M. Smith





NOTARY PUBLIC IN AND FOR CLARK COUNTY, NEVADA.
 MY COMMISSION EXPIRES Feb 25, 1999

BASIS OF BEARING


N 89°30'04" E, BEING THE NORTH LINE OF THE NW 1/4 OF SECTION 32, TOWNSHIP 21 SOUTH, RANGE 63 EAST, M.D.M., CLARK COUNTY, NEVADA, AS SHOWN ON RECORD OF SURVEY FILE 17 PAGE 4 IN THE OFFICE OF THE COUNTY RECORDER.

REFERENCES

File 17 of Surveys - Page 4

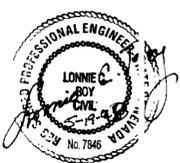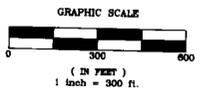

BROADBENT & ASSOCIATES, INC.
 ENVIRONMENTAL, WATER RESOURCES & ENGINEERING CONSULTANTS

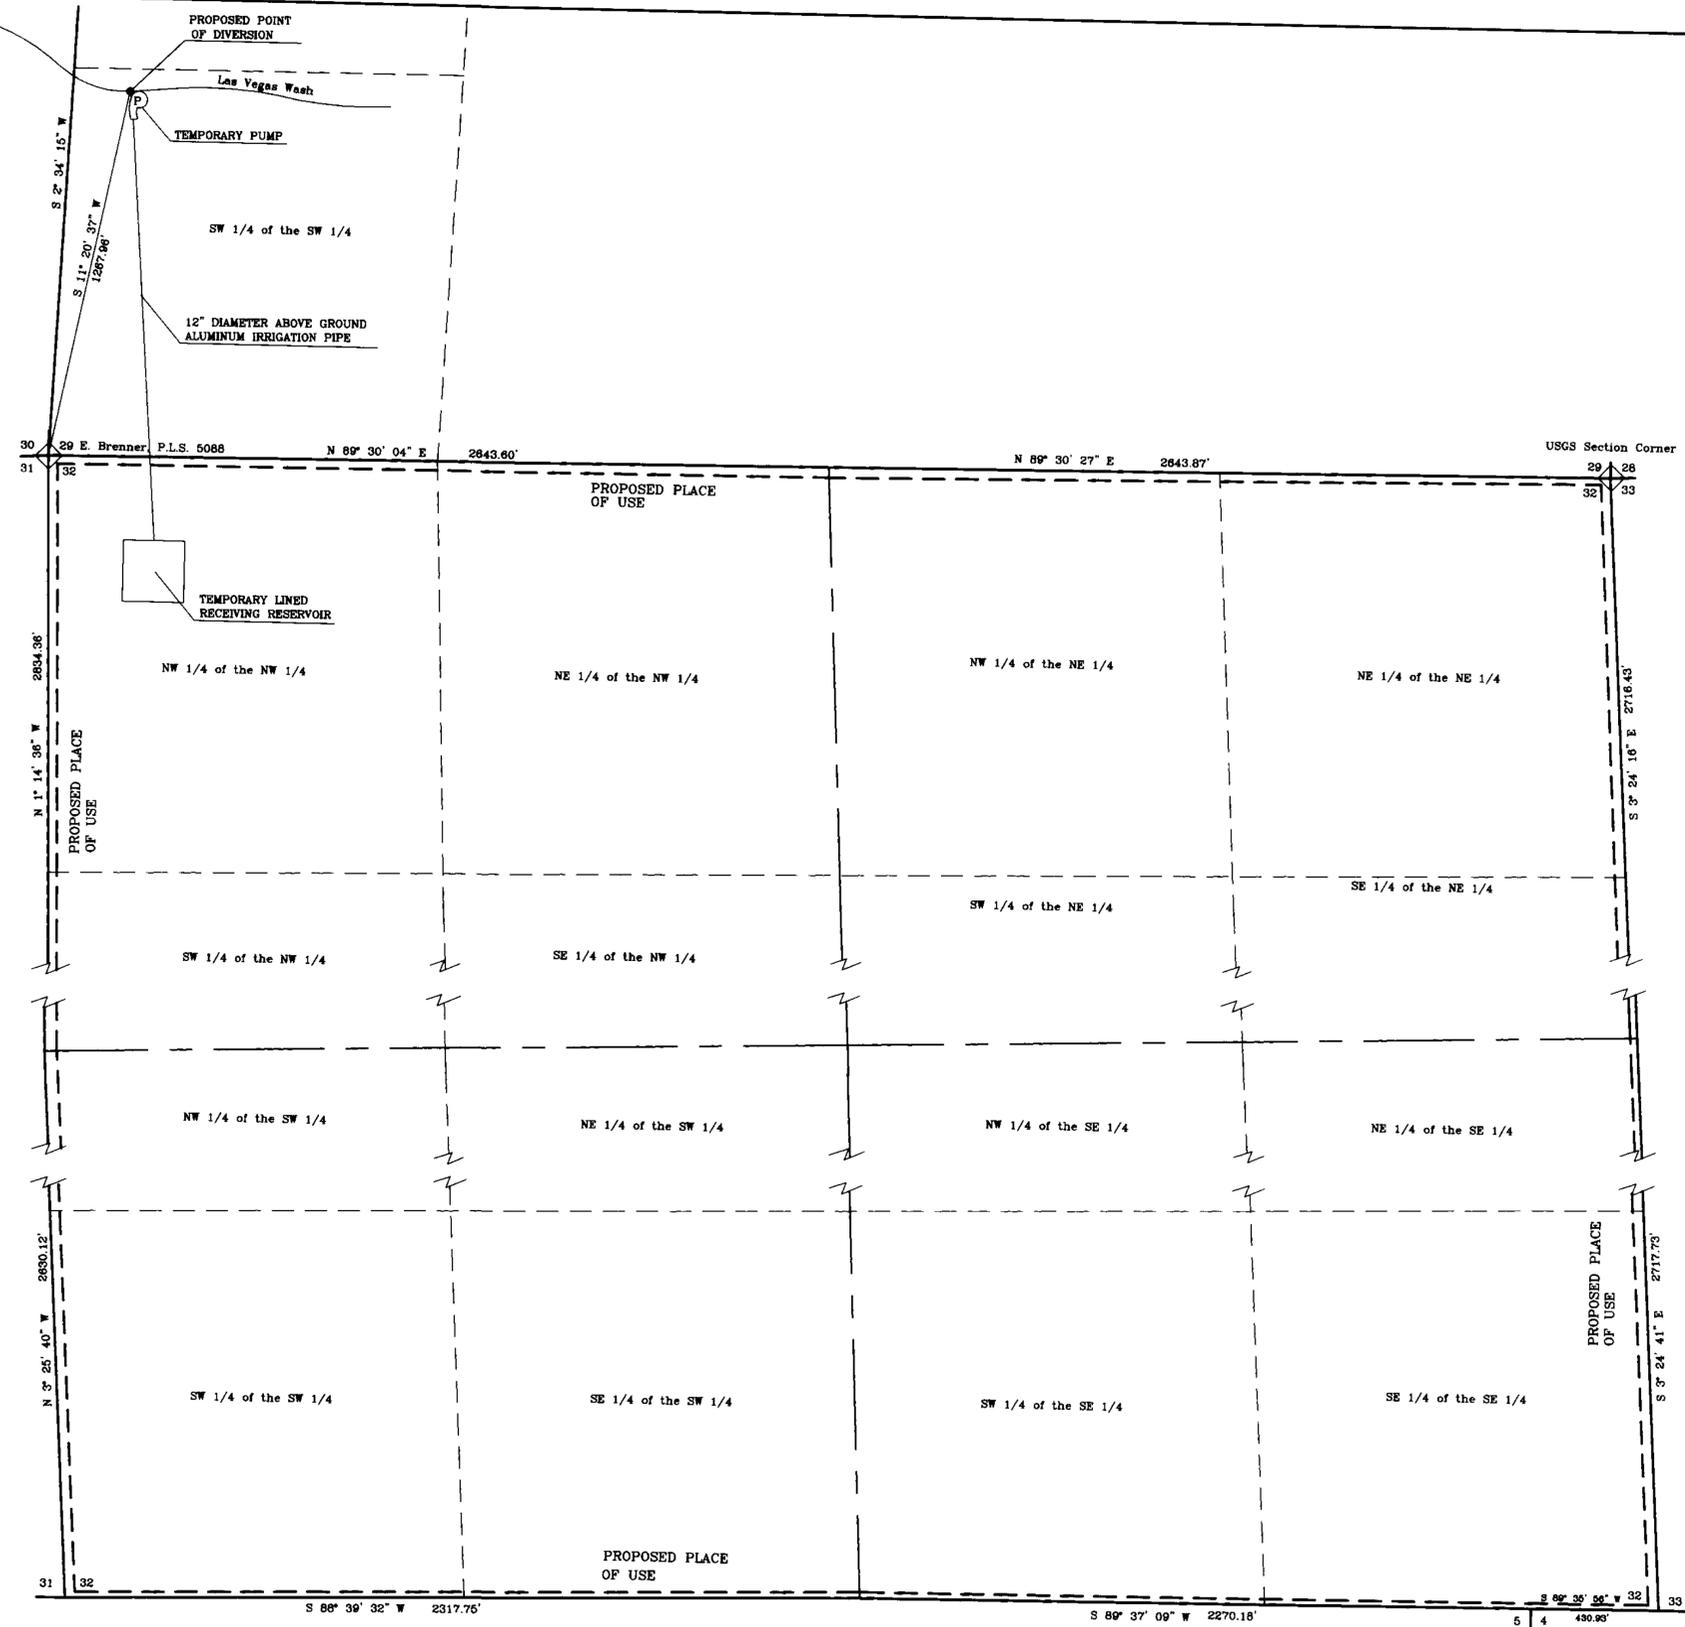

STATE ENGINEER'S USE

51838-S4
 MAY 26 1998
 STATE ENGINEER'S OFFICE

RECEIVED
 MAY 26 1998
 STATE ENGINEER'S OFFICE

MAP TO ACCOMPANY AN APPLICATION TO APPROPRIATE WATER FOR SECONDARY USE OF WATER UNDER EXISTING PRIMARY PERMIT #51838 FOR CONSTRUCTION USE BY PALM CITY DEVELOPERS, L.L.C. FROM THE LAS VEGAS WASH IN CLARK COUNTY, NEVADA