

DESCRIPTION OF PROPOSED POINT OF DIVERSION

SW 1/4 SW 1/4, SECTION 29, TOWNSHIP 21 SOUTH, RANGE 63 EAST, M.D.B. & M., CLARK COUNTY, NEVADA AT A POINT FROM WHICH THE SOUTH WEST CORNER OF SECTION 29 BEARS S 11° 20' 37" W A DISTANCE OF 1,267.96 FEET

PLACE OF USE

SECTION 32, TOWNSHIP 21 SOUTH, RANGE 63 EAST.

AFFIDAVIT

STATE OF NEVADA)
) ss.
 COUNTY OF CLARK)

I, Lonnie C. Roy, being first duly sworn, depose and say that this map, consisting of 1 sheet, has been correctly drawn to the designated scale from field notes of a survey made by me, or under my supervision and direction, between May 11, 1998 and May 15, 1998, that it truly and correctly represents the proposed location and extent of the works used to divert water from the Las Vegas Wash for secondary use of the effluent from the Clark County Sanitation District, from primary permit # 51838, in Clark County, Nevada, by Palm City Developers, LLC for construction purposes. That the proposed point of diversion, the approximate location and size of the diverting channel or other conduit, the place and manner of use, the approximate names of all other works or streams which are crossed by, or connected with the said works, are fully and correctly designated thereon.

Lonnie C. Roy
 LONNIE C. ROY, P.I.
 NEVADA STATE WATER RIGHTS SURVEYOR NO. 862

NOTARY'S ACKNOWLEDGMENT

SUBSCRIBED AND SWORN TO BEFORE ME
 THIS 19th DAY OF May, 1998.
Christine M. Smith





NOTARY PUBLIC IN AND FOR CLARK COUNTY, NEVADA.
 MY COMMISSION EXPIRES Feb 25, 1999

BASIS OF BEARING


N 89°30'04" E, BEING THE NORTH LINE OF THE NW 1/4 OF SECTION 32, TOWNSHIP 21 SOUTH, RANGE 63 EAST, M.D.M., CLARK COUNTY, NEVADA, AS SHOWN ON RECORD OF SURVEY FILE 17 PAGE 4 IN THE OFFICE OF THE COUNTY RECORDER.

REFERENCES

File 17 of Surveys - Page 4

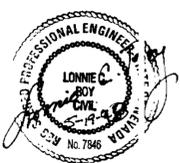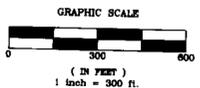

BROADBENT & ASSOCIATES, INC.
 ENVIRONMENTAL, WATER RESOURCES & ENGINEERING CONSULTANTS

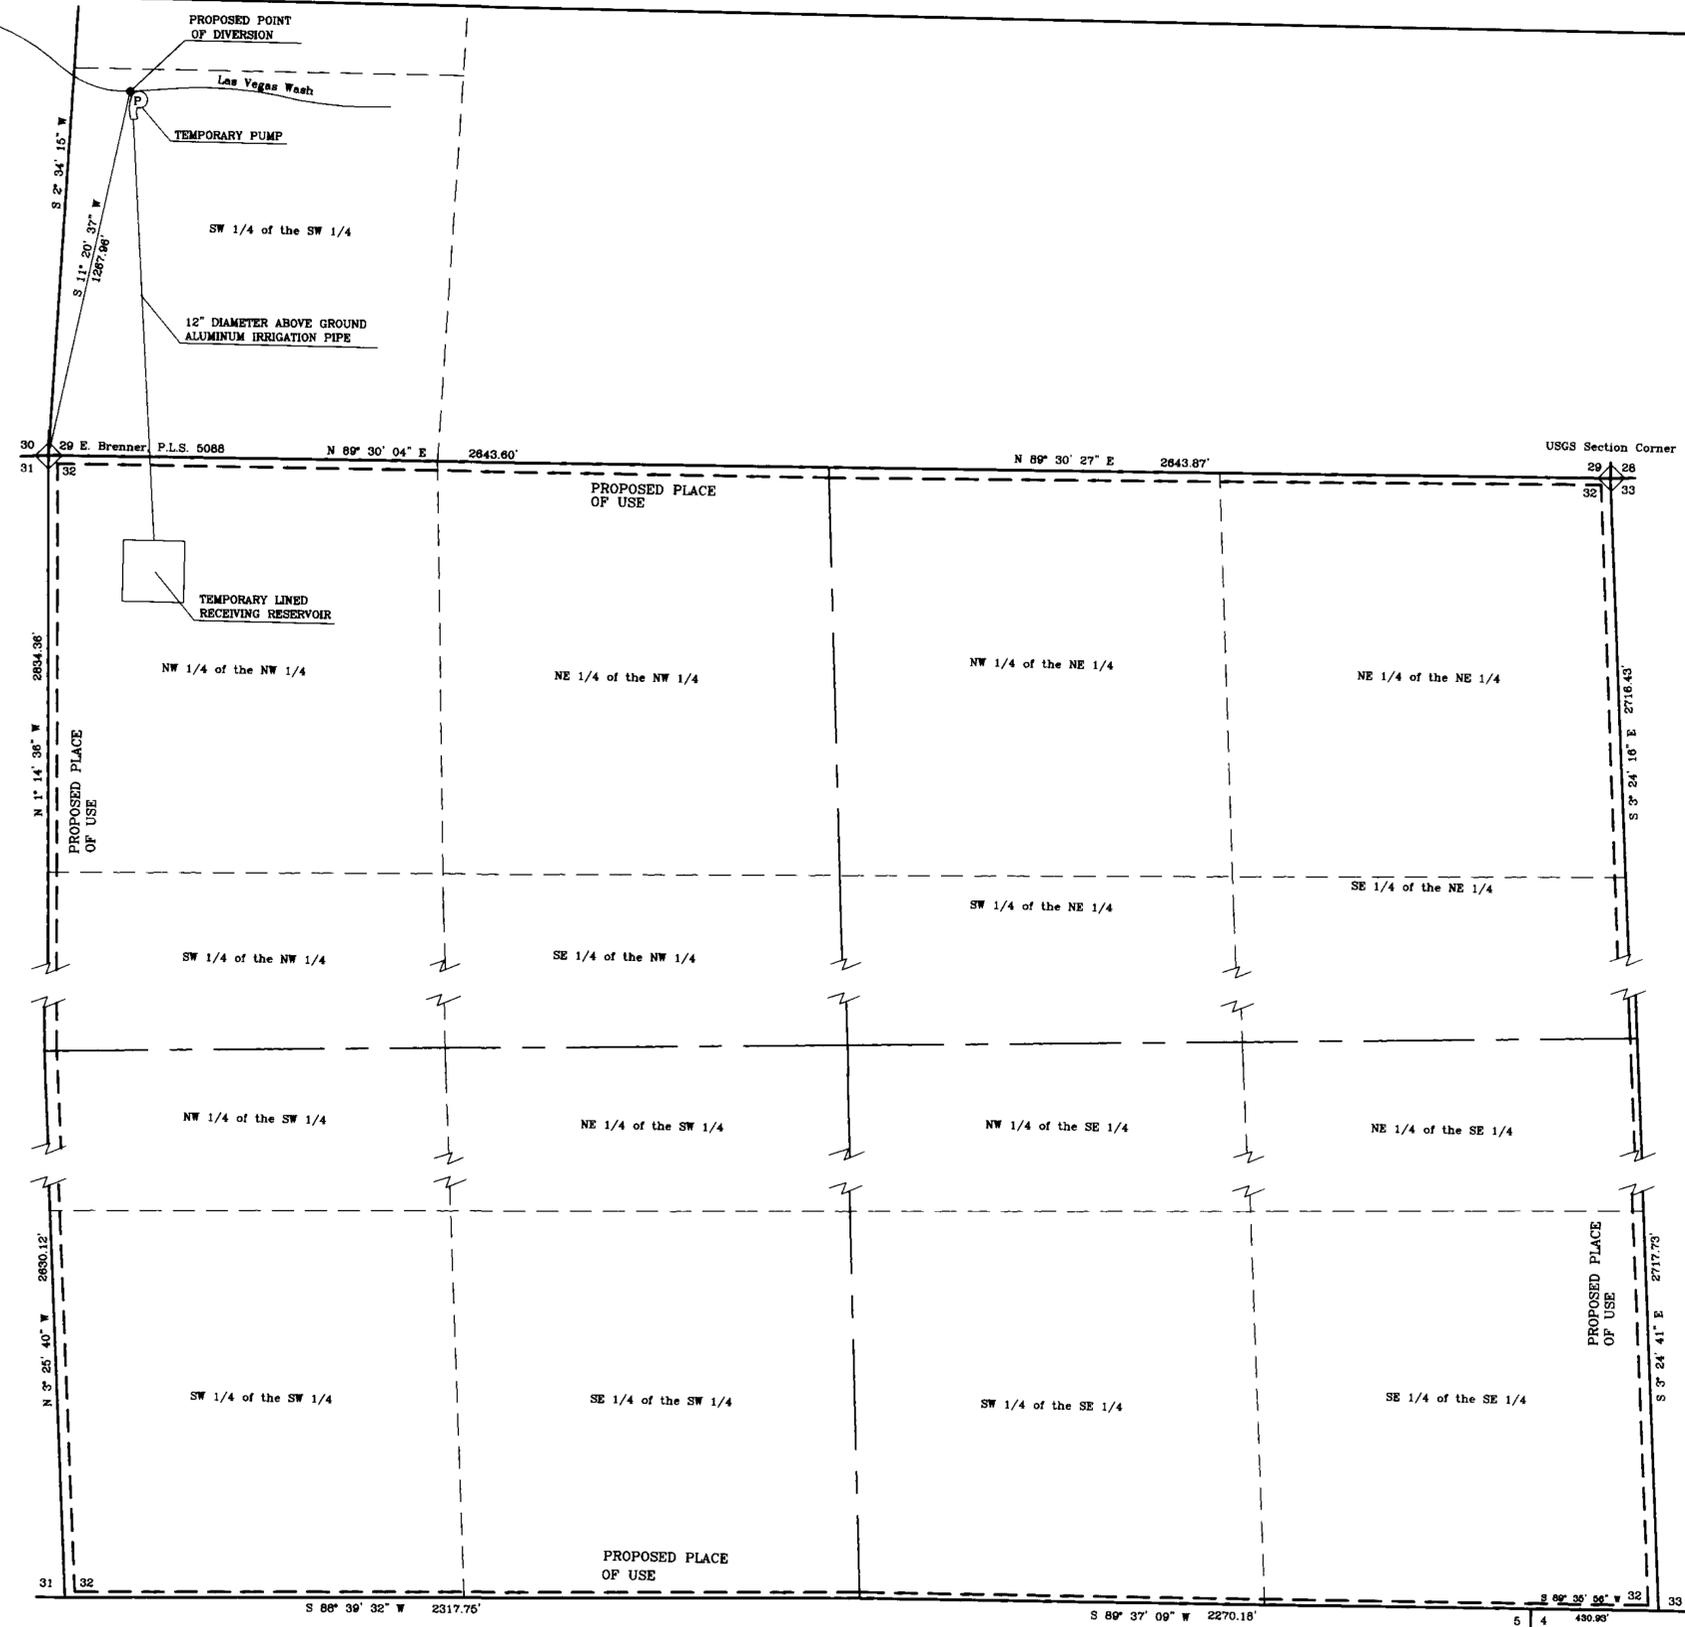

STATE ENGINEER'S USE

51838-S4
 MAY 26 1998
 STATE ENGINEER'S OFFICE

RECEIVED
 MAY 26 1998
 STATE ENGINEER'S OFFICE

MAP TO ACCOMPANY AN APPLICATION TO APPROPRIATE WATER FOR SECONDARY USE OF WATER UNDER EXISTING PRIMARY PERMIT #51838 FOR CONSTRUCTION USE BY PALM CITY DEVELOPERS, L.L.C. FROM THE LAS VEGAS WASH IN CLARK COUNTY, NEVADA