

STATE OF NEVADA S.S.
 COUNTY OF ELKO



I, DUANE V. MERRILL BEING FIRST DULY SWORN, DEPOSE AND SAY THAT THIS MAP, CONSISTING OF ONE SHEET, HAS BEEN CORRECTLY DRAWN TO THE DESIGNATED SCALE FROM FIELD NOTES OF A SURVEY MADE UNDER MY SUPERVISION AND DIRECTION, BETWEEN THE 25th DAY OF FEBRUARY, AND THE 26th DAY OF FEBRUARY, 1988; THAT IT TRULY AND CORRECTLY REPRESENTS THE PROPOSED LOCATION AND EXTENT OF THE WORKS USED TO DIVERT WATER FROM UNDERGROUND IN ELKO COUNTY, BY CORDEX EXPLORATION CO. FOR MINING AND MILLING PURPOSES. THAT THE PROPOSED POINT OF DIVERSION, THE APPROXIMATE LOCATION AND SIZE OF THE DIVERTING CHANNEL, ALL RESERVOIRS OR BASINS, THE LOCATION AND NAMES OF ALL OTHER WORKS WHICH WILL CROSS OR CONNECT WITH THE PROPOSED WORKS, AND THE BOUNDARY OF ALL LANDS, SHOWING BY 40-ACRE SUBDIVISION, ARE FULLY AND CORRECTLY DESIGNATED THEREON.

Duane V. Merrill
 STATE WATER RIGHTS SURVEYOR NO. 794

SUBSCRIBED AND SWORN TO BEFORE ME THIS 7th DAY OF March, 1988.

Leslie L. Kennel
 NOTARY PUBLIC IN AND FOR ELKO COUNTY, NEVADA

BASIS OF BEARING: TRUE NORTH USING A MAGNETIC DECLINATION OF 17'30" EAST.

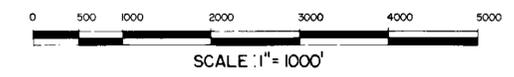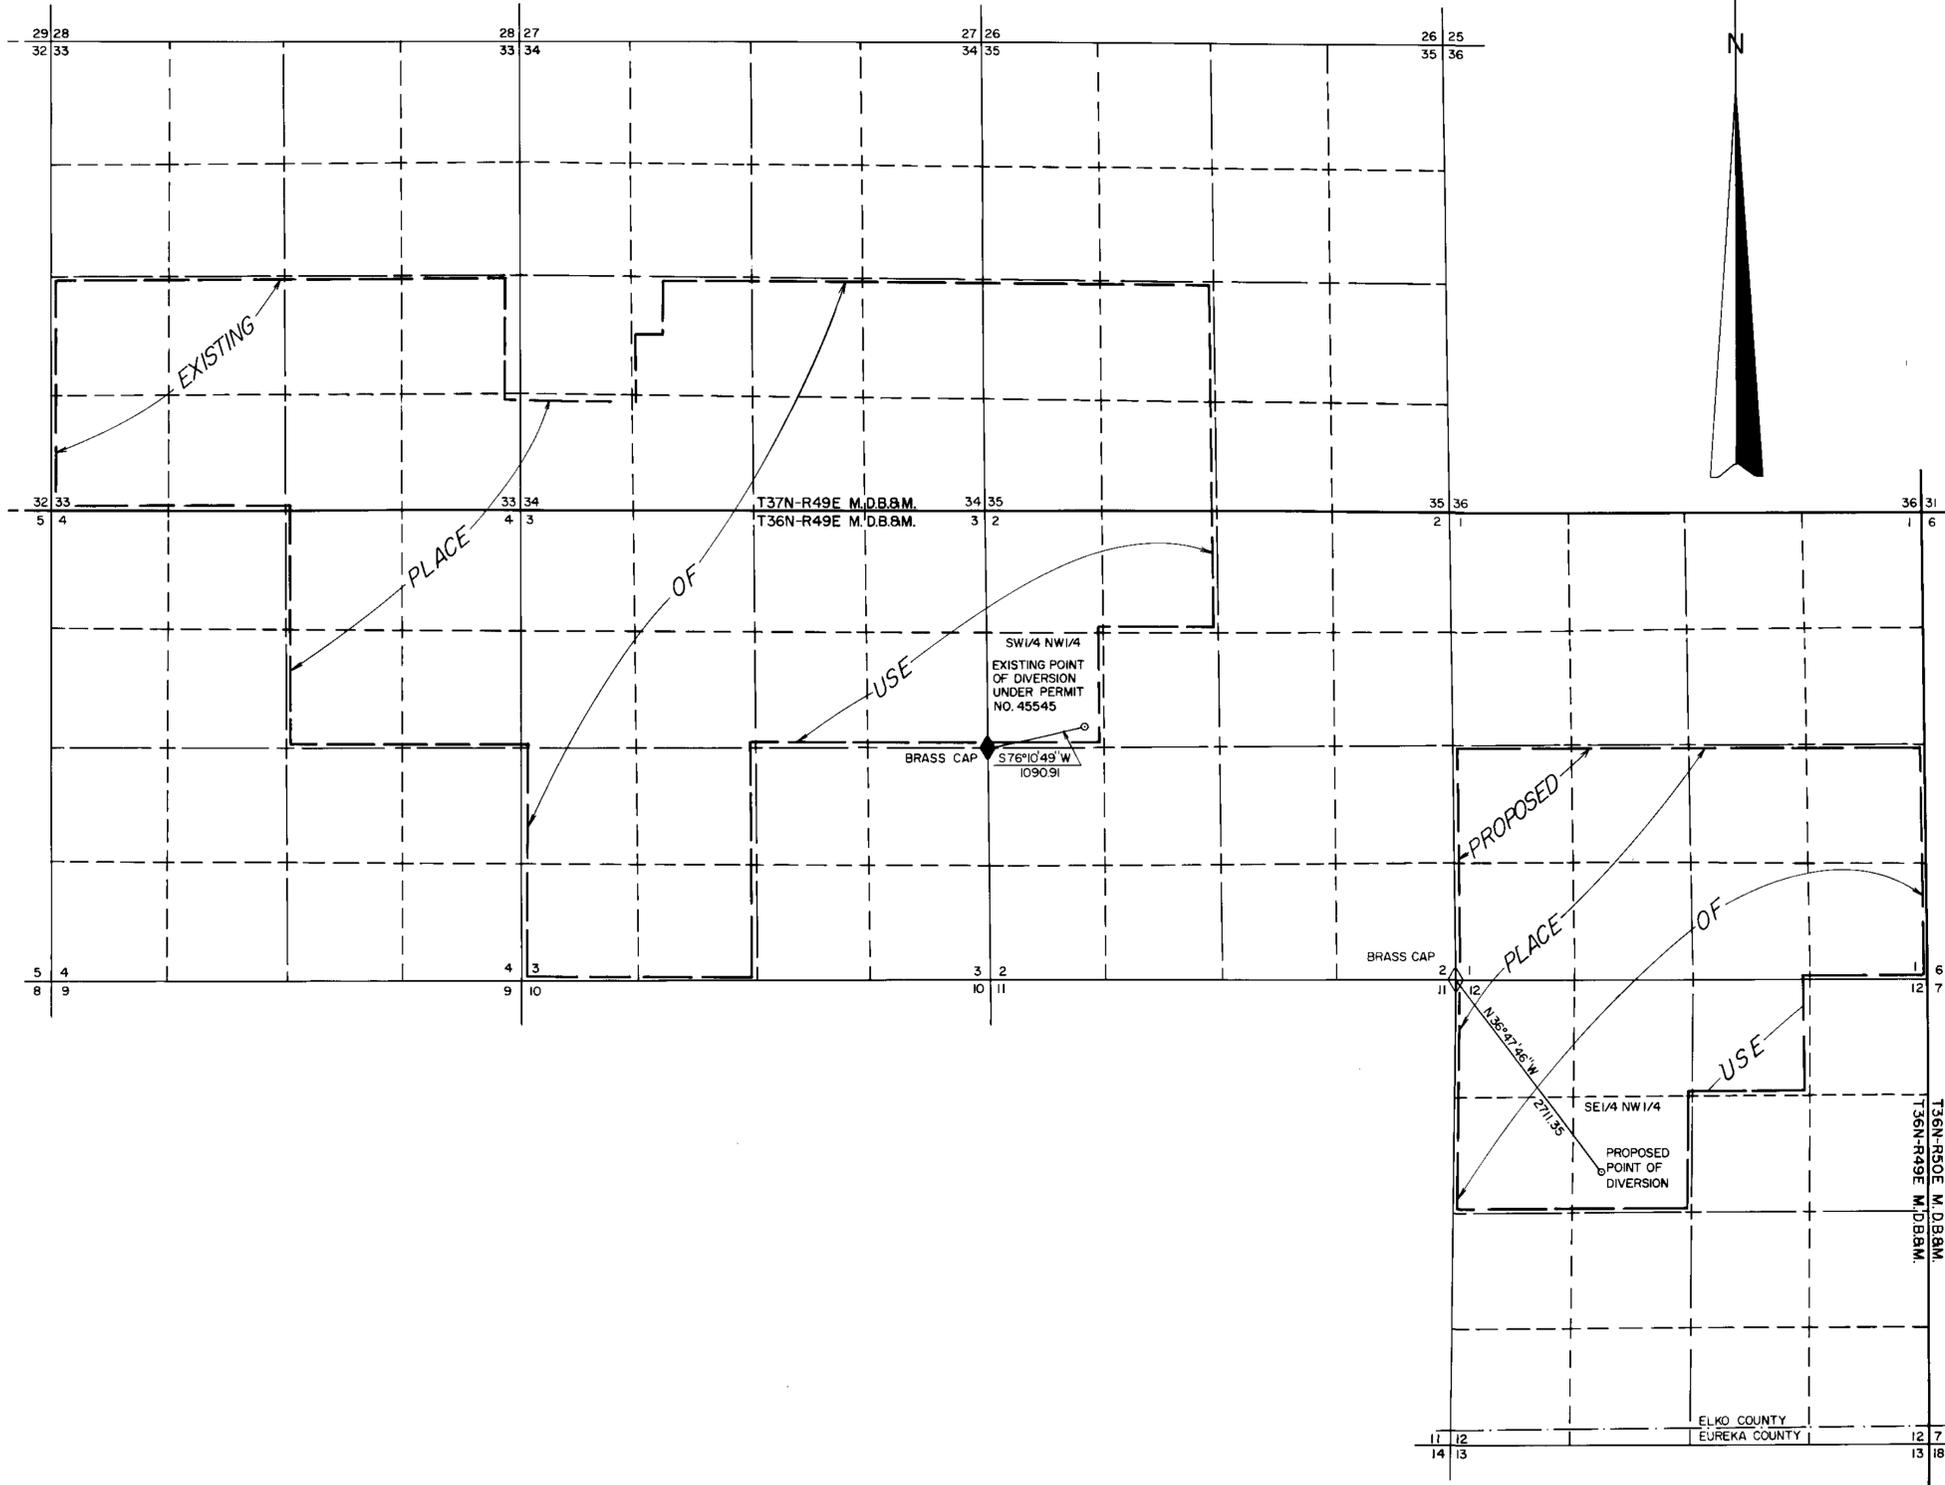

MAP TO ACCOMPANY APPLICATION TO CHANGE THE POINT OF DIVERSION, AND THE PLACE OF USE BY CORDEX EXPLORATION CO. FOR MINING AND MILLING PURPOSES. UNDER PERMIT NO. 45545 FROM AN UNDERGROUND SOURCE IN ELKO COUNTY, NEVADA.

FILED
 1988