


STATE OF NEVADA  
COUNTY OF CLARK S.S.

I, BRENT R. WOOLSEY, BEING FIRST DULY SWORN, DEPOSE AND SAY THAT THIS MAP, CONSISTING OF 1 SHEET, HAS BEEN CORRECTLY DRAWN TO THE DESIGNATED SCALE FROM FIELD NOTES OF A SURVEY MADE BY ME, NOVEMBER 14, 1987; THAT IT TRULY AND CORRECTLY REPRESENTS THE PROPOSED LOCATION AND EXTENT OF THE WORKS USED TO DIVERT WATER FROM AN UNDERGROUND SOURCE, IN CLARK COUNTY, BY RAYMOND J. JORDAN FOR QUISI-MUNICIPAL PURPOSES.

*Brent R. Woolsey*  
STATE WATER RIGHTS SURVEYOR N° 492


SUBSCRIBED AND SWORN TO BEFORE ME THIS 17<sup>th</sup> DAY OF NOVEMBER 1987, NOTARY PUBLIC IN AND FOR CLARK COUNTY NEVADA.

*[Signature]*

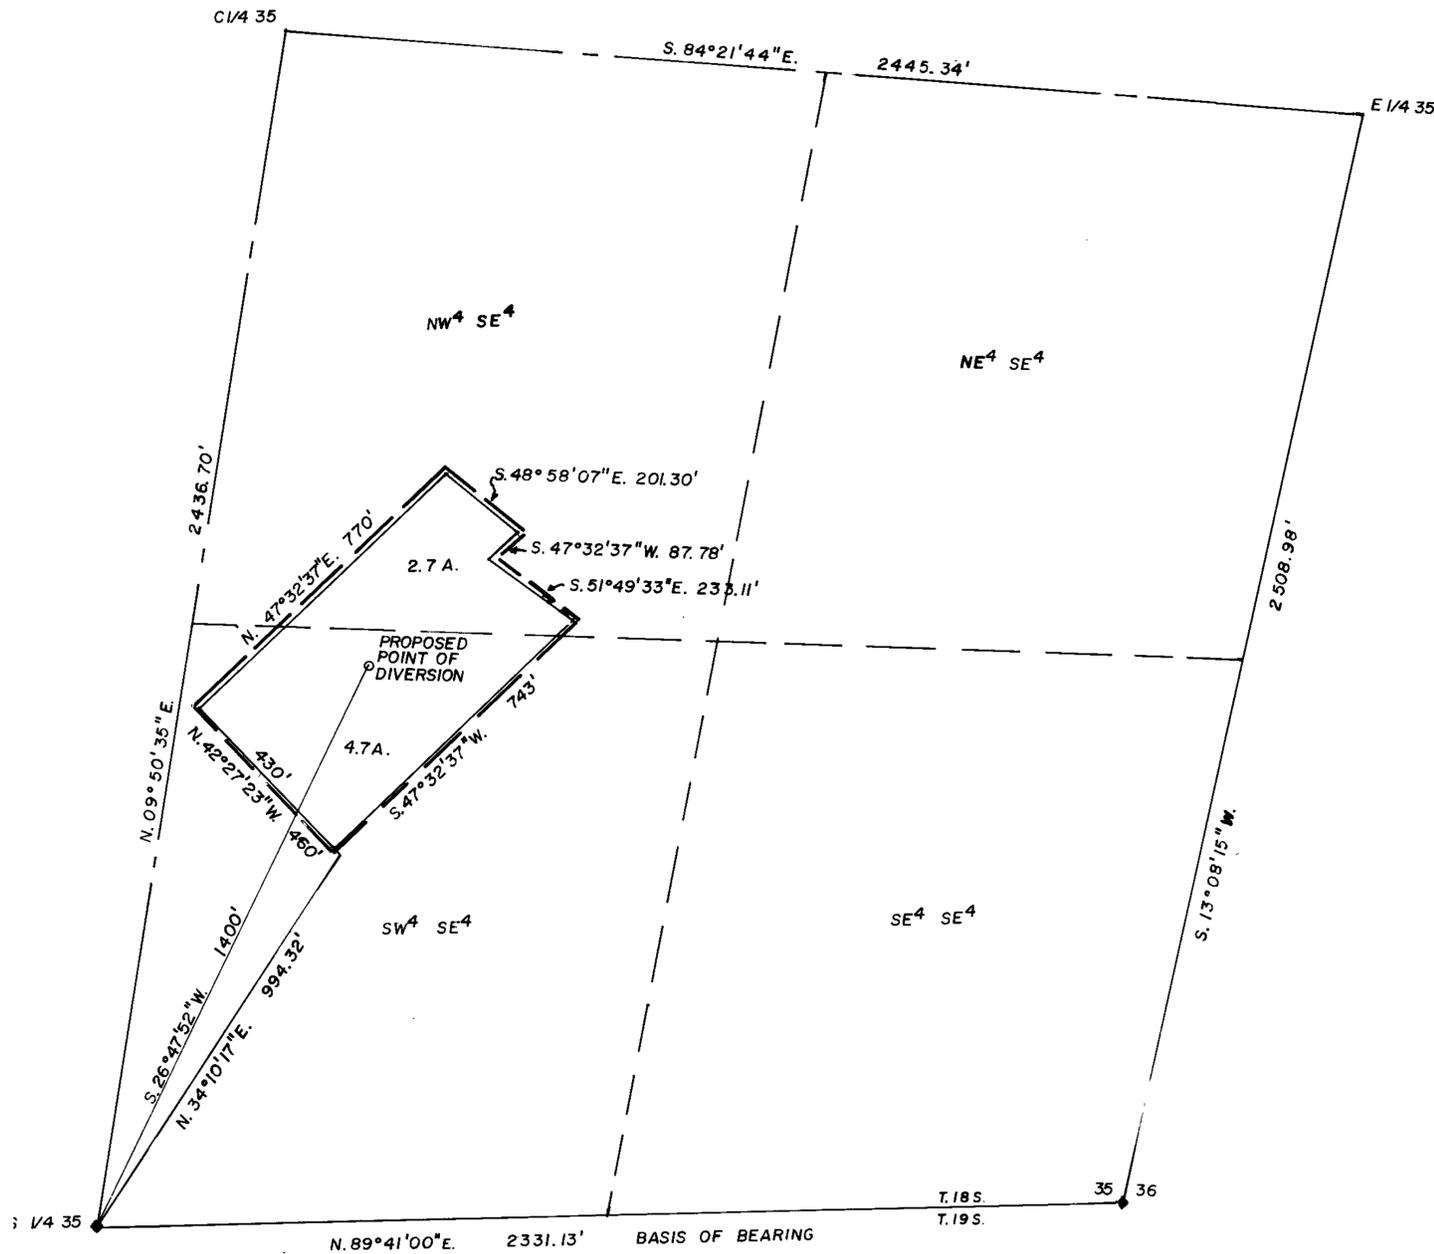

—BASIS OF BEARING—

SOUTH LINE SEC. 35, T. 18 S., R. 56 E.; M.D.B. & M. AS SHOWN ON FILE 38 PAGE 19 OF SURVEYS, CLARK COUNTY, NEVADA RECORDS N. 89°41'00\"/>

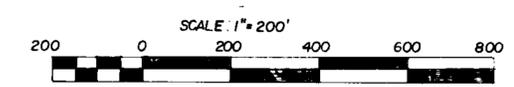

—PORTION W<sup>2</sup> SE<sup>4</sup> SEC. 35, T. 18 S., R. 56 E.; M.D.B. & M.—

—LEGEND—

- ◆ FOUND GLO BRASS CAP DATED 1929.
- - - PLACE OF USE.
- SECTION LINE.
- - - 1/4 SEC. LINE.
- - - 1/16 SEC. LINE.

FILED  
MAY 12 1988  
CLARK COUNTY, NEVADA

MAP TO ACCOMPANY APPLICATION  
APPROPRIATE WATER FOR QUISI-MUNICIPAL  
PURPOSES BY RAYMOND J. JORDAN  
  
IN  
CLARK COUNTY, NEVADA

65678 51910