



STATE OF NEVADA S.S.  
COUNTY OF ELKO S.S.



I, ROBERT E. MORLEY BEING FIRST DULY SWORN, DEPOSE AND SAY THAT THIS MAP, CONSISTING OF ONE SHEET, HAS BEEN CORRECTLY DRAWN TO THE DESIGNATED SCALE FROM FIELD NOTES OF A SURVEY MADE UNDER MY SUPERVISION AND DIRECTION, BETWEEN THE 18th DAY OF APRIL, AND THE 19th DAY OF APRIL, 1988; THAT IT TRULY AND CORRECTLY REPRESENTS THE PROPOSED LOCATION AND EXTENT OF THE WORKS USED TO DIVERT WATER FROM UNDERGROUND IN ELKO COUNTY, BY TOUCHSTONE RESOURCES COMPANY. FOR MINING AND MILLING PURPOSES. THAT THE PROPOSED POINT OF DIVERSION, THE APPROXIMATE LOCATION AND SIZE OF THE DIVERTING CHANNEL, ALL RESERVOIRS OR BASINS, THE LOCATION AND NAMES OF ALL OTHER WORKS WHICH WILL CROSS OR CONNECT WITH THE PROPOSED WORKS, AND THE BOUNDARY OF ALL LANDS, SHOWING BY 40-ACRE SUBDIVISION, ARE FULLY AND CORRECTLY DESIGNATED THEREON.

*Robert E. Morley*  
STATE WATER RIGHTS SURVEYOR NO. 668

SUBSCRIBED AND SWORN TO BEFORE ME THIS 21st DAY OF April, 1988.

*Linda L. Reynolds*  
NOTARY PUBLIC IN AND FOR ELKO COUNTY, NEVADA

BASIS OF BEARING: TRUE NORTH USING A MAGNETIC DECLINATION OF 17°30' EAST.

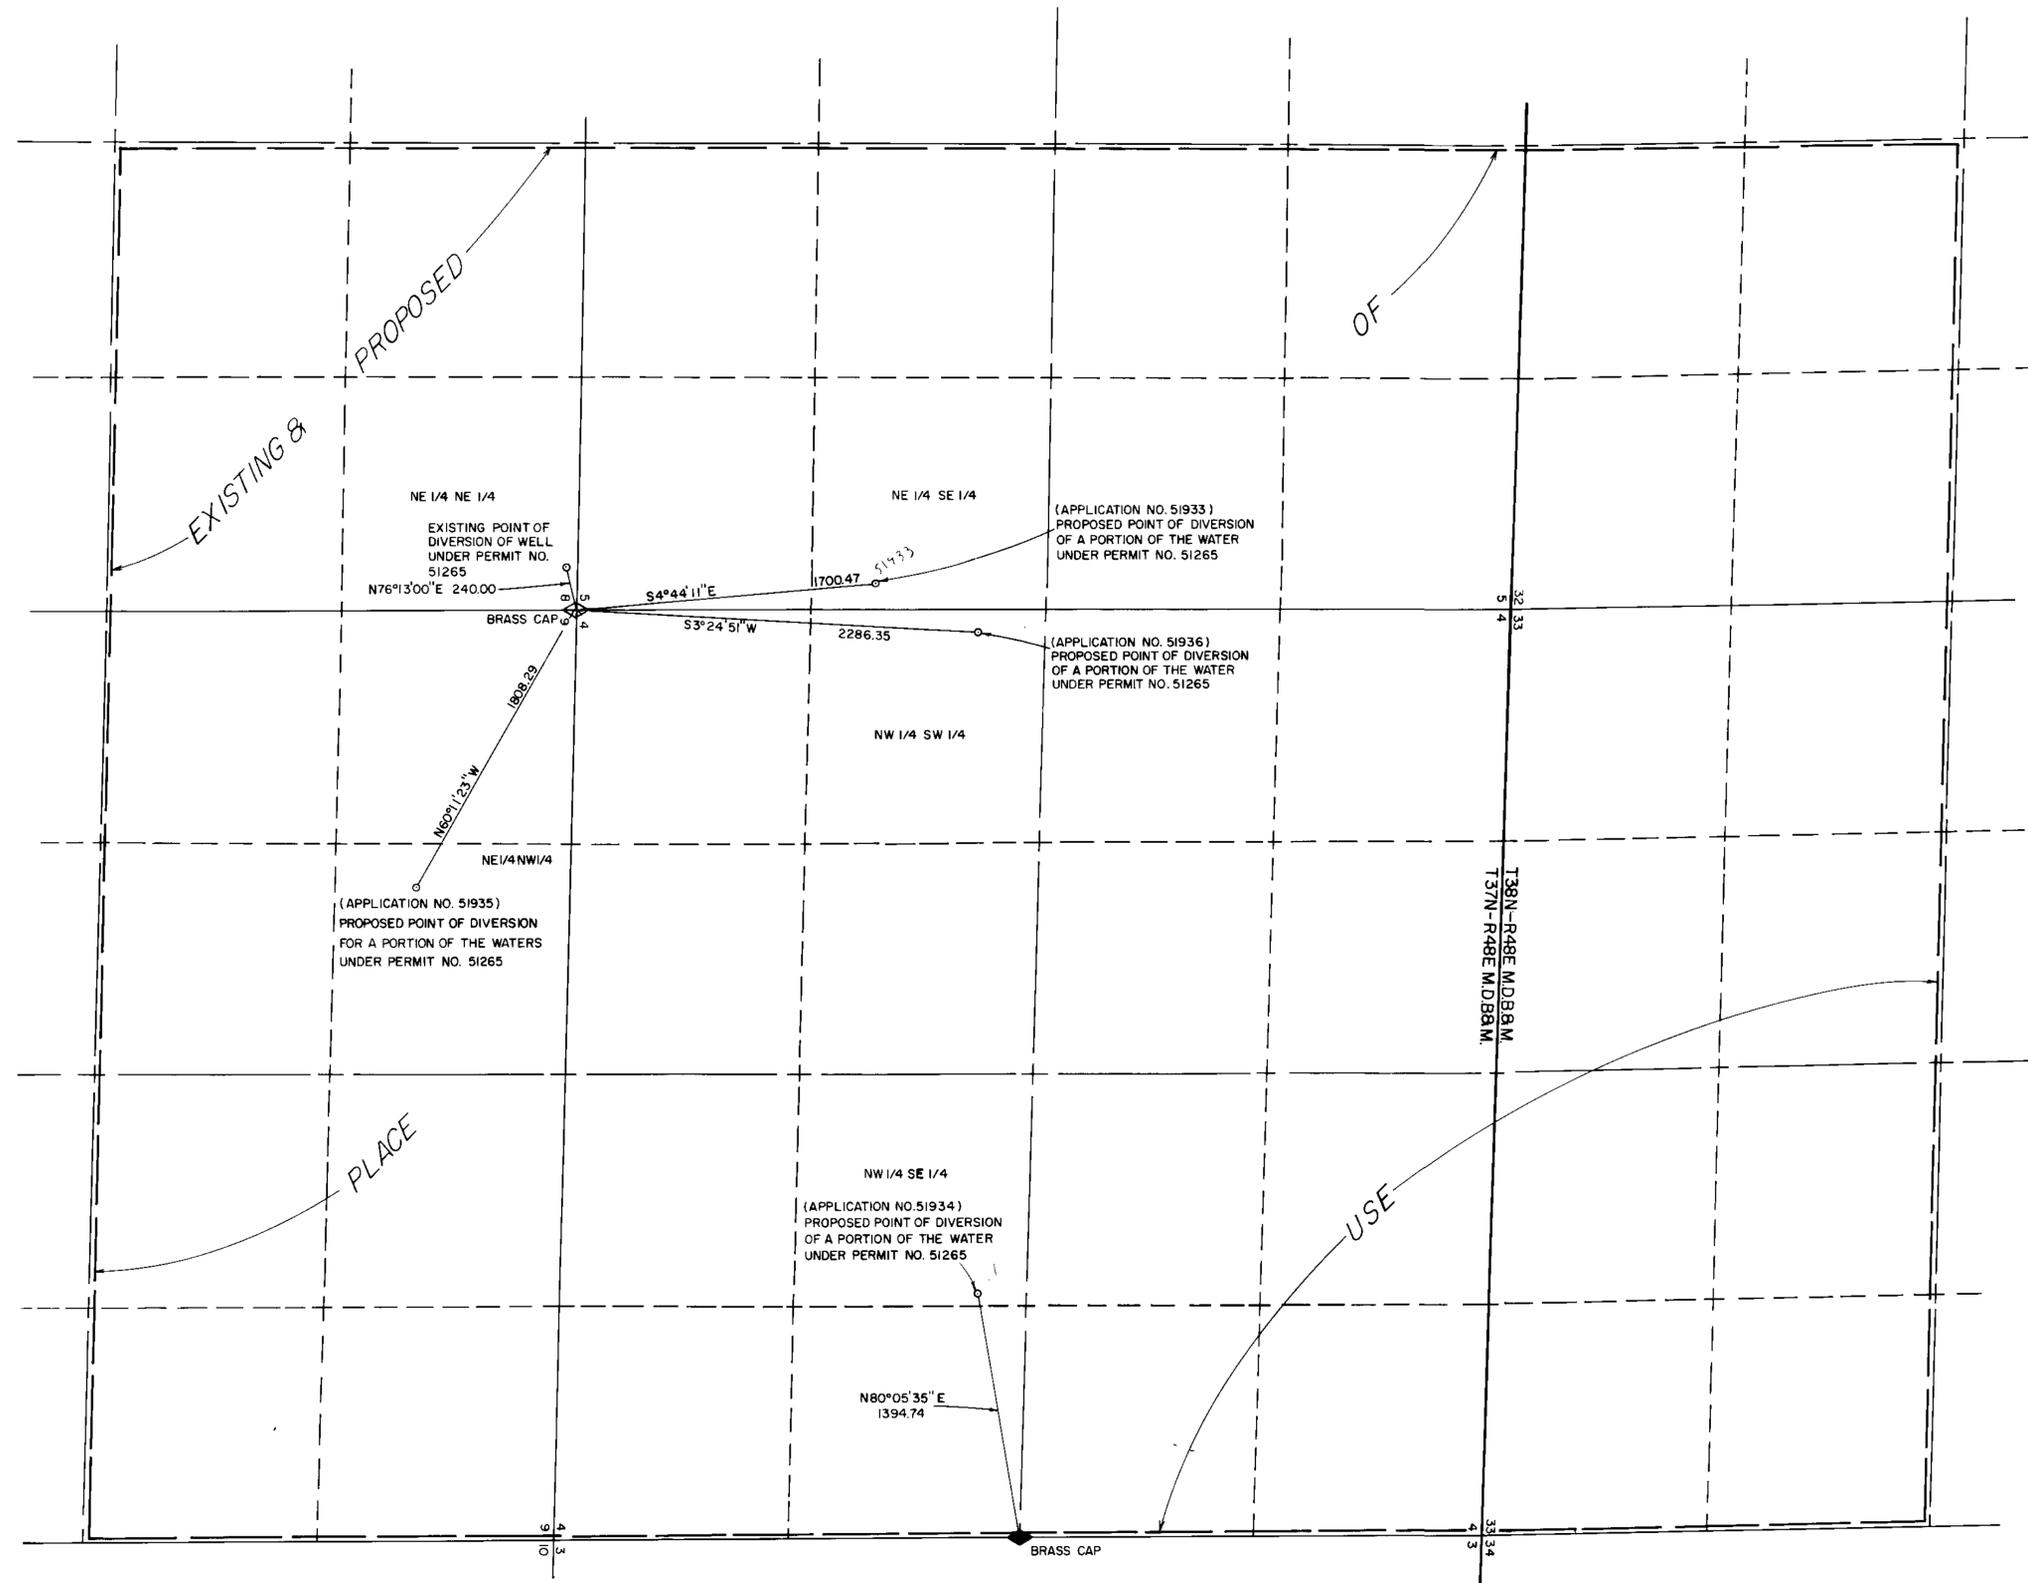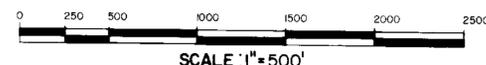

FILED  
APR 26 1988  
STATE ENGINEER'S OFFICE

51933 - 51936  
MAP TO ACCOMPANY APPLICATION TO CHANGE THE POINT OF DIVERSION OF A PORTION OF THE WATERS UNDER PERMIT NO. 51265 FOR MINING AND MILLING PURPOSES BY TOUCHSTONE RESOURCES COMPANY FROM AN UNDERGROUND SOURCE.

BOYACK SURVEYING ELKO, NEVADA W-88012

51936 51935 51934 51933