
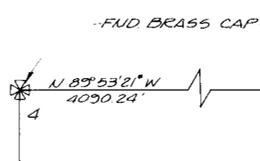


T.36N., R.50E. M.D.B.&M.

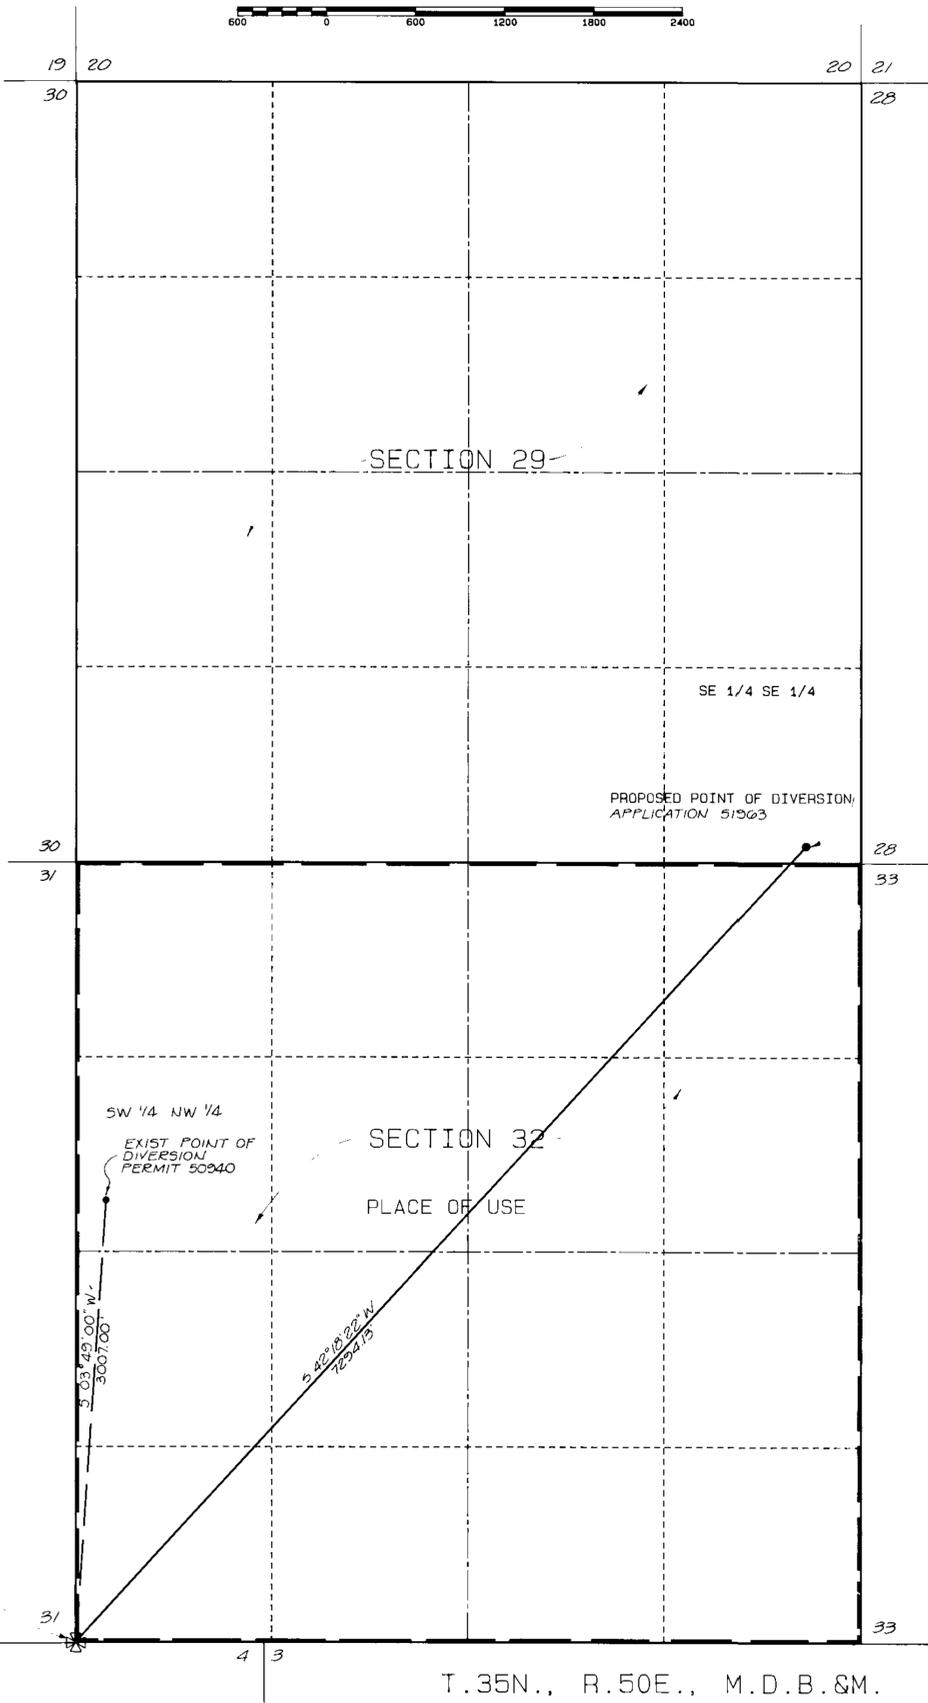

STATE OF NEVADA  
S.S.  
COUNTY OF WASHOE

I, MICHAEL D. BUSCHELMAN, BEING FIRST DULY SWORN, DEPOSE AND SAY THAT THIS MAP, CONSISTING OF ONE SHEET, HAS BEEN CORRECTLY DRAWN TO THE DESIGNATED SCALE FROM A FIELD SURVEY CONDUCTED UNDER MY SUPERVISION ON OR BEFORE JUNE 1, 1988. THIS MAP TRULY AND CORRECTLY REPRESENTS THE PROPOSED POINT OF DIVERSION OF A PORTION OF PERMIT 50940 LOCATED IN EUREKA COUNTY, NEVADA, FOR MINING, MILLING & DOMESTIC PURPOSES BY NEWMONT GOLD COMPANY.

*Michael D. Buschelman*  
MICHAEL D. BUSCHELMAN STATE WATER RIGHTS SURVEYOR # 792


SUBSCRIBED AND SWORN TO BEFORE ME THIS  
15 DAY OF June, 1988.

*Doris A. Frederick*  
NOTARY PUBLIC IN AND FOR WASHOE COUNTY, NEVADA



**BASIS OF BEARINGS:**

FROM THE SE CORNER SECTION 31 T.36N., R.50E., MDB&M. BEARING N. 89° 53' 21" W., ALONG THE SOUTH LINE OF SAID SECTION 31, 4,090.24 FEET PER NEWMONT CONTROL SURVEY COORDINATE SYSTEM.

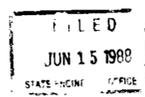

MAP		TO ACCOMPANY APPLICATION TO CHANGE THE POINT OF DIVERSION OF A PORTION OF PERMIT 50940 BY <b>NEWMONT GOLD COMPANY</b> FROM UNDERGROUND SOURCES FOR MINING, MILLING & DOMESTIC PURPOSES IN SECTION 29, T.36N., R.50E., MDB&M	SHEET 1 OF 1
<b>SUMMIT ENGINEERING CORPORATION</b> CONSULTING ENGINEERS AND SURVEYORS 5400 WAE AVE. SUITE 100 SPRING VALLEY, NEVADA 89423-1000 775-8650			

53904 51963