
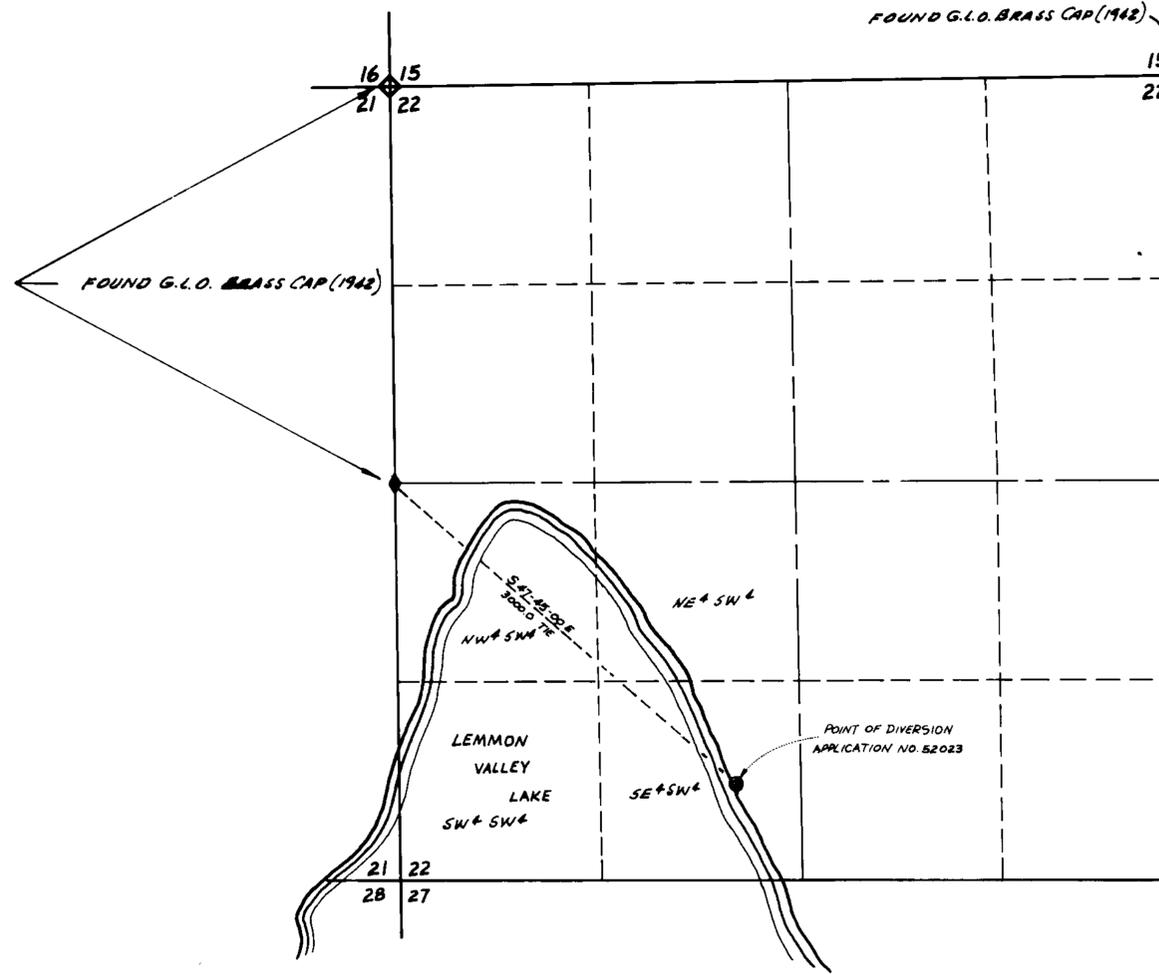



 BASIS OF BEARING
 WEST LINE NW 1/4 SECTION 22
 T.21 N. ~ R.19 E. MDB # M
 I.E. N 00° 45' 00" W

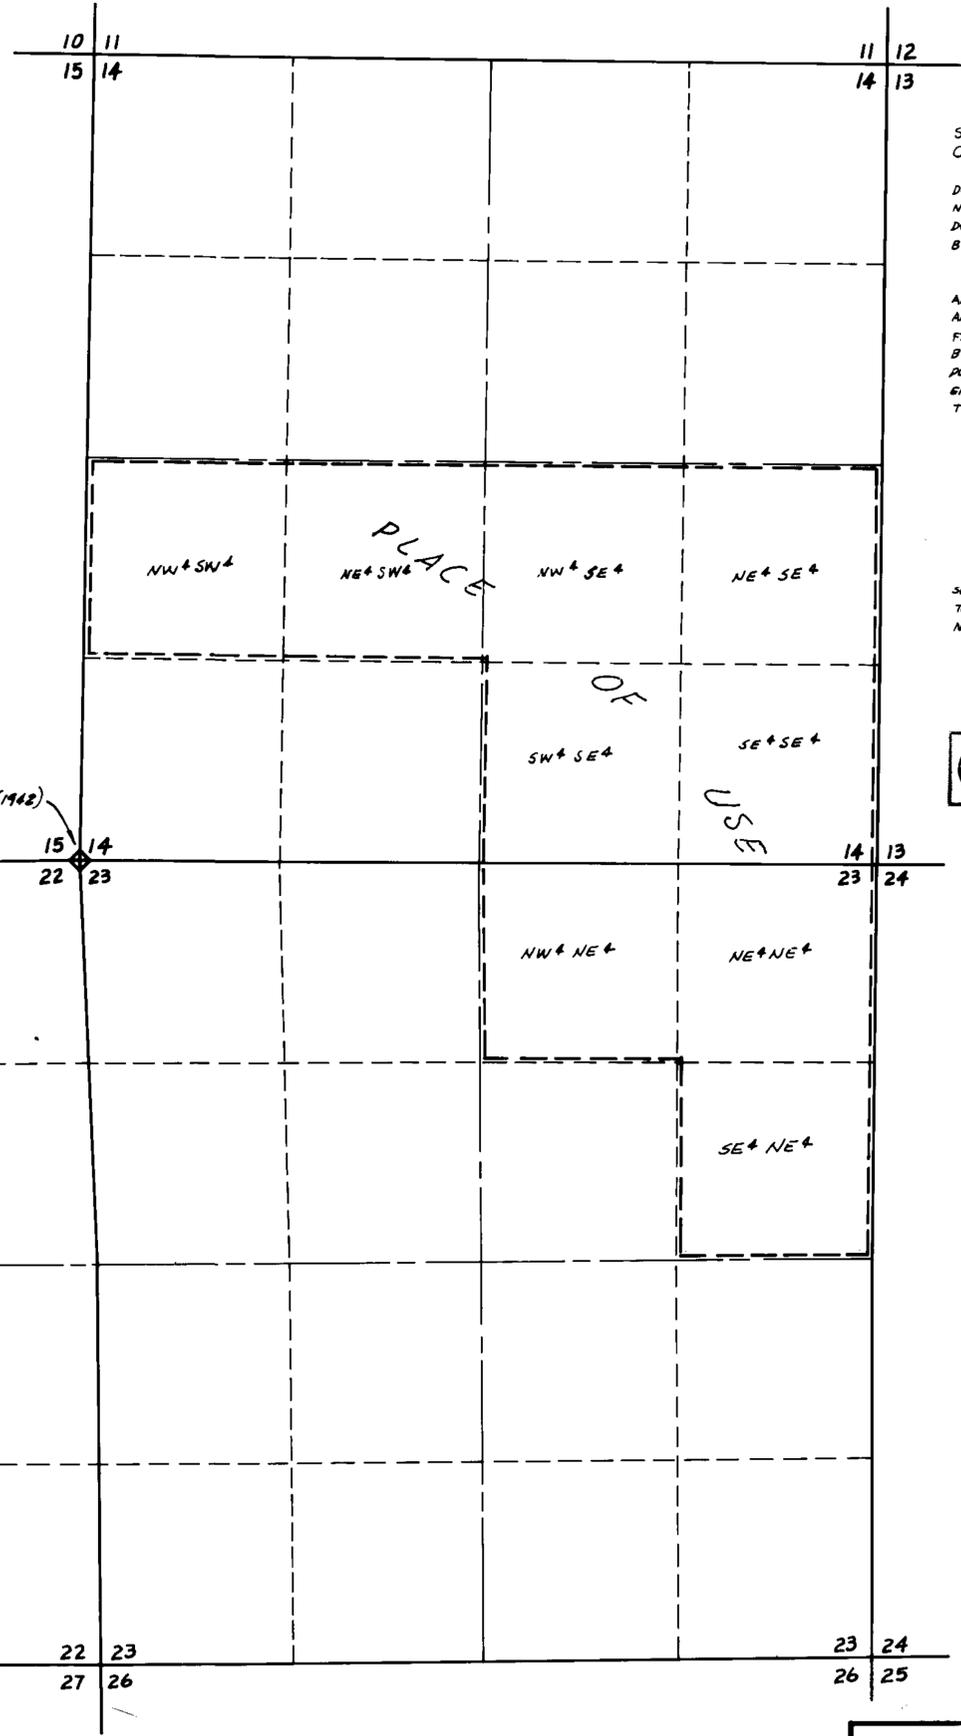


STATE OF NEVADA, ss
 COUNTY OF WASHOE ss
 I, EUGENE B. LONGFIELD, BEING FIRST DULY SWORN,
 DEPOSE AND SAY THAT THIS MAP, CONSISTING OF 1 SHEET,
 NUMBERED 1 OF 1, HAS BEEN CORRECTLY DRAWN TO THE
 DESIGNATED SCALE FROM FIELD NOTES OF A SURVEY MADE
 BY ME, (OR UNDER MY SUPERVISION AND DIRECTION),
 ON THE 1ST DAY OF JULY, 1988
 THAT IT TRULY
 AND CORRECTLY REPRESENTS THE PROPOSED LOCATION
 AND THE EXTENT OF THE WORKS USED TO DIVERT WATER
 FROM LEMMON VALLEY LAKE IN WASHOE COUNTY,
 BY SHA-NEVA, INC. FOR COMMERCIAL AND DOMESTIC
 PURPOSES, AND THAT THE PROPOSED POINT OF DIV-
 ERSION IS FULLY AND CORRECTLY DESIGNATED
 THEREON.


 EUGENE B. LONGFIELD
 STATE WATER RIGHT SURVEYOR

SUBSCRIBED AND SWORN TO BEFORE ME
 THIS 5th DAY OF July, 1988.
 NOTARY PUBLIC IN AND FOR WASHOE COUNTY, NEVADA.


 LOUISA J. MAYNARD
 NOTARY PUBLIC

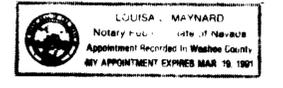

SECTIONS 14, 22 & 23
 T.21 N. R.19 E. M.D.M.
 WASHOE COUNTY, NEVADA

STATE ENGINEER
 JUL 5 1988
 10:04 5-78 88

FILED
 JUL 6 1988
 STATE ENGINEER'S OFFICE

MAP TO ACCOMPANY APPLICATION TO APPROPRIATE
 WATER AND PROOF OF BENEFICIAL USE FOR
 COMMERCIAL AND DOMESTIC (DUST CONTROL, PIT
 OPERATION) PURPOSES.
 BY
 SHA-NEVA INC.
 FROM
 A SURFACE SOURCE

PREPARED BY LONGFIELD ENGINEERING
 RENO, NEVADA

SHEET 1 OF 1

52028