


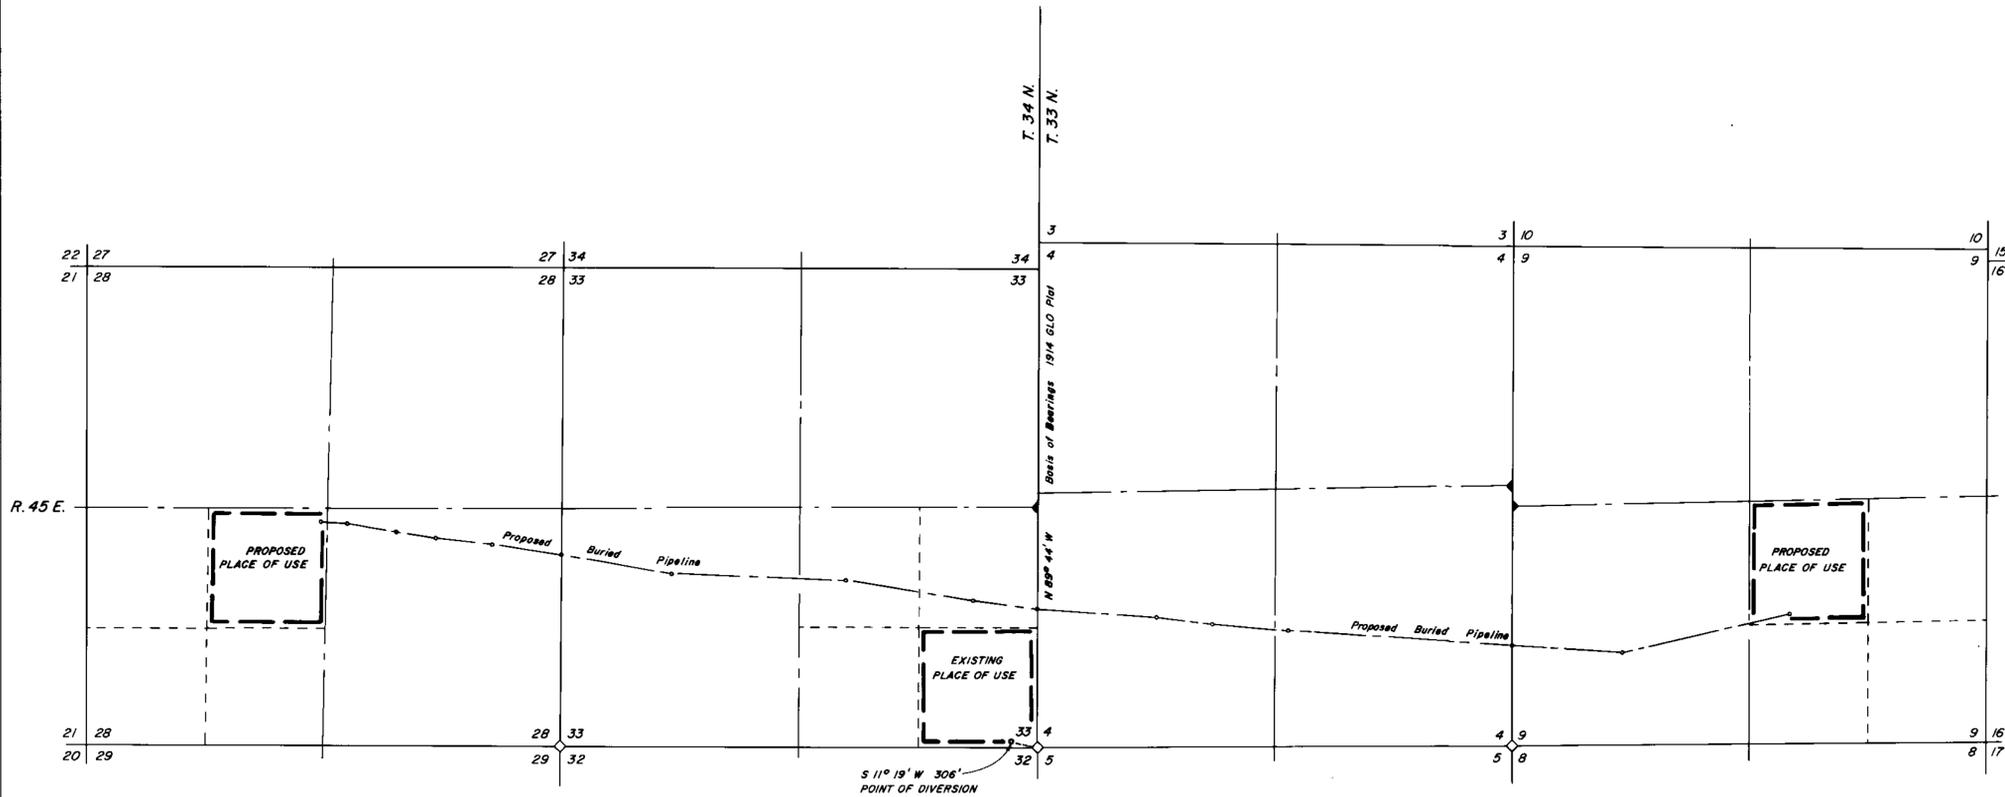

STATE OF NEVADA
 COUNTY OF HUMBOLDT
 I, John H. Milton III, being first duly sworn, depose and say that this map has been correctly drawn to the designated scale from field notes of a survey made by me during February 1988; that it truly and correctly represents the proposed location and extent of the works used to divert water from underground in Lander County, by SOUTHERN PACIFIC LAND CO. & SAMUEL E. KING, for stockwatering and domestic purposes. That the proposed point of diversion, the approximate location and size of the diverting channel or other conduit, the place and manner of use, and the location and names of all other works or streams which are crossed by or connected with the said works are fully and correctly designated thereon.

LAND SURVEYOR - STATE OF NEVADA
 JOHN H. MILTON III
 State Engineer's Office Surveyor No. 573
 No. 5217
 6/10/88




NOTARY PUBLIC CERTIFICATE
 STATE OF NEVADA
 COUNTY OF HUMBOLDT
 On this 10th day of June, 1988, John H. Milton III personally appeared before me, a NOTARY PUBLIC, in and for said county and state, and acknowledged to me that he executed the above instrument. In witness whereof I set my hand and affixed my official seal.

John H. Milton III
 NOTARY PUBLIC

◆ Indicates a found Section Corner, a GLO Brass Cap
 ▼ Indicates a found 1/4 Section Corner, GLO Brass Cap

CERTIFICATE NO 12427 ISSUED 03-06-90

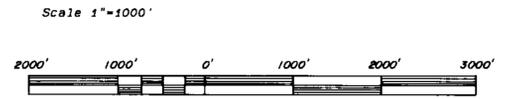

FILED
 JUN 14 1988
 STATE ENGINEER'S OFFICE

Desert-Mountain Inc.
 Land Surveyors
 148 West Second Street
 Winnemucca, Nevada 89445
 702 829-4414

52035

MAP
 To Accompany Application
 To Change The Place of Use
 By SOUTHERN PACIFIC LAND CO.
 AND SAMUEL E. KING
 From Underground
 For Stockwatering and Domesic Purposes
 In Lander County, Nevada

52035