

STATE OF NEVADA }  
 COUNTY OF WASHOE } SS.



I, THOMAS A. FOOTE, BEING FIRST DULY SWORN DEPOSE AND SAY THAT THIS MAP, CONSISTING OF 1 SHEET, HAS BEEN CORRECTLY DRAWN TO THE DESIGNATED SCALE FROM FIELD NOTES OF A SURVEY MADE UNDER MY SUPERVISION AND DIRECTION, ON THE 6TH DAY OF MARCH, 1988 THAT IT TRULY AND CORRECTLY REPRESENTS THE PROPOSED LOCATION AND EXTENT OF THE WORKS USED TO DIVERT WATER FROM AN UNDERGROUND SOURCE IN DOUGLAS COUNTY BY BENTLY NEVADA CORPORATION, FOR ENVIRONMENTAL CONTROL USE; THAT THE PROPOSED POINT OF DIVERSION, THE LOCATION AND NAMES OF ALL OTHER WORKS, WHICH WILL CROSS OR CONNECT WITH THE PROPOSED WORKS, AND THE BOUNDARY OF ALL LANDS, PROPOSED TO BE SERVED ARE FULLY AND CORRECTLY DESIGNATED HEREON.



594  
 STATE WATER RIGHT SURVEYOR

SUBSCRIBED AND SWORN TO BEFORE ME THIS 6<sup>th</sup> DAY OF April, 1988, NOTARY PUBLIC IN AND FOR WASHOE COUNTY, NEVADA.

Mary J. Lee  
 NOTARY PUBLIC

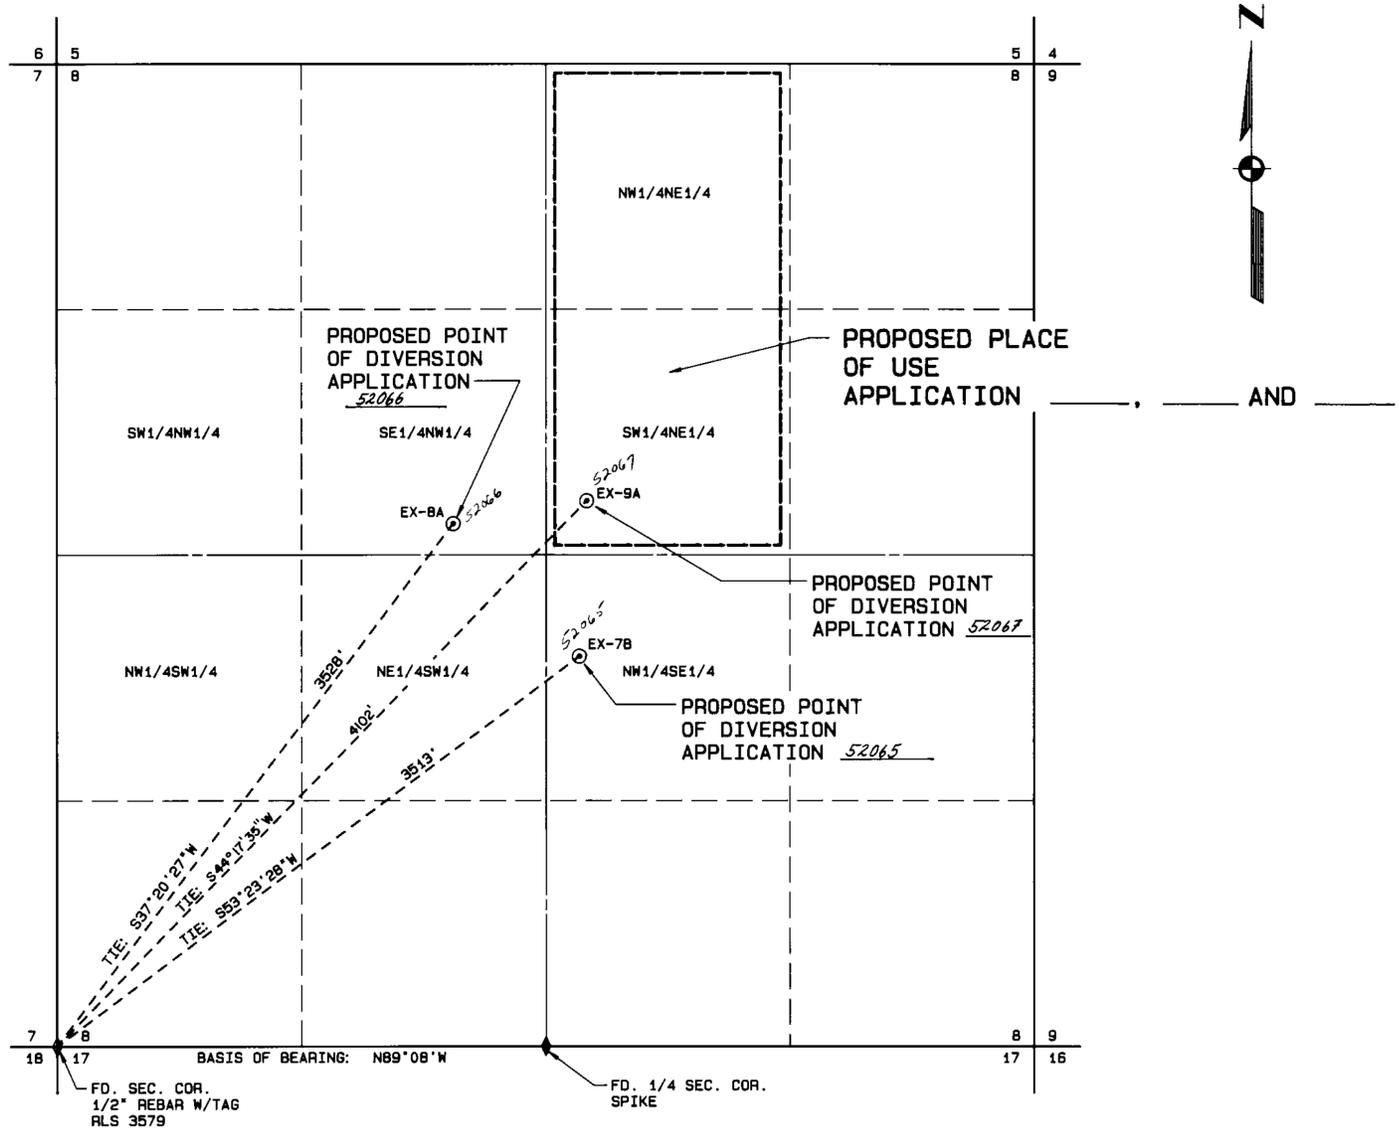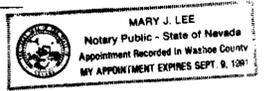

SEC. 8, T.13N., R.20E., M.D.M.

**BASIS OF BEARING**  
 THE SOUTH LINE OF THE SW1/4 OF SEC. 8, T.13N., R.20E., M.D.M., PER MAP DOCUMENT 84118, OFFICIAL RECORDS OF DOUGLAS COUNTY. (I.E. N89°08'W)

500 250 0 500 1000 1500  
 SCALE: 1"=500'

MAR 6 1988  
 STATE ENGINEER'S OFFICE

52065, 66, 67

**MAP TO ACCOMPANY**  
 APPLICATION TO APPROPRIATE WATER APPLICATION NO. AND FOR ENVIRONMENTAL CONTROL USE BY  
**BENTLY NEVADA CORPORATION**  
 FROM AN UNDERGROUND SOURCE

DOUGLAS COUNTY NEVADA

DATE: 3/88 Kennedy/Jenks/Chilton JOB NO.: 8058  
 DRAWN BY: RTO 160 Hubbard Way DWS. NO.: 88010  
 CHECKED BY: TAF (702) 827-7900 Reno, Nevada 89502 SHEET 1 OF 1

52067, 52066 52065

STATE ENGINEER'S OFFICE  
 MAR 5 1988  
 08 MAY -3 P1:50