



STATE OF NEVADA SS:
 COUNTY OF WASHOE

I, Ernest E. Muller, Sr., being first duly sworn, depose and say that this map, consisting of one sheet, has been correctly drawn to the designated scale from field notes of a survey made by me on the 18th day of May, 1988; that it truly and correctly represents the proposed location and extent of the works used to divert water from a spring area and from Grand Trunk Spring in Humboldt County by EISENHOWER MEDICAL CENTER for STOCKWATERING and DOMESTIC purposes. That the proposed points of diversion, the approximate location and size of the diverting channel or other conduit, the place and manner of use, and the location and names of all other works which are crossed by, or connected with said works, are fully and correctly designated thereon.

Ernest E. Muller, Sr.
 State Water Right Surveyor No. 702

Subscribed and sworn to before me this 23rd day of May, 1988.

Sandy Jenkins
 Notary Public

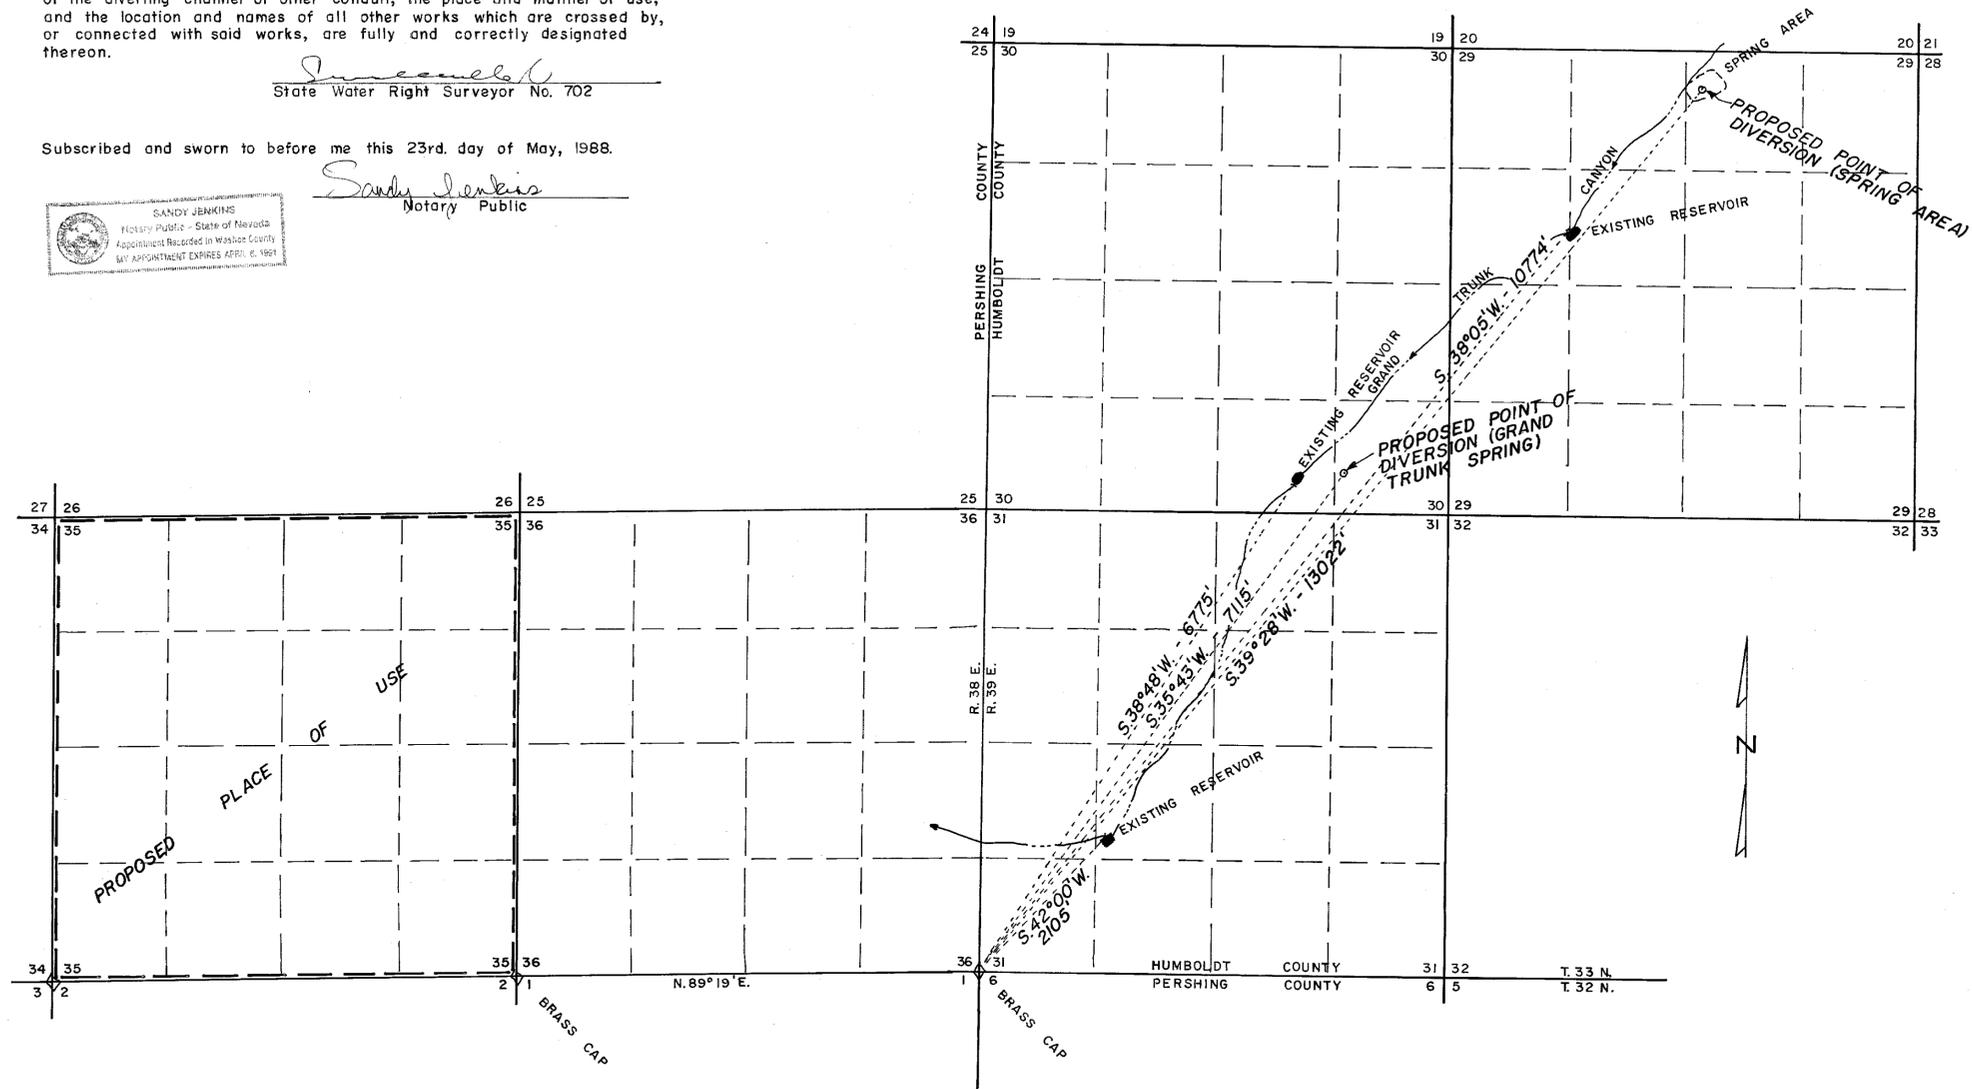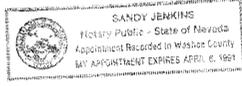

PROPOSED PLACE OF USE

Basis of bearings shown on this plot is the Government for T. 32 N., R. 38 E. dated August 4, 1969 showing the North line of Section 1 as N. 89° 19' E.

NOTE: Ties to existing reservoirs are to the outlet or overflow point.

SCALE: 1" = 1000 FEET



52079 CERTIFICATE NO. 17251 ISSUED 4-23-09

FILED
 MAY 23 1988
 STATE ENGINEER'S OFFICE

MAP
 TO ACCOMPANY APPLICATION
 TO APPROPRIATE WATER
 BY
EISENHOWER MEDICAL CENTER
 FOR
 STOCKWATERING & DOMESTIC PURPOSES
 FROM
 A SPRING AREA & GRAND TRUNK SPRING

BIG E, INC., 750 W. PUEBLO ST., RENO, NV, 89509 88.05.09

52125 52079