


TOWNSHIP 21 NORTH, RANGE 20 EAST, M.D.B. & M.

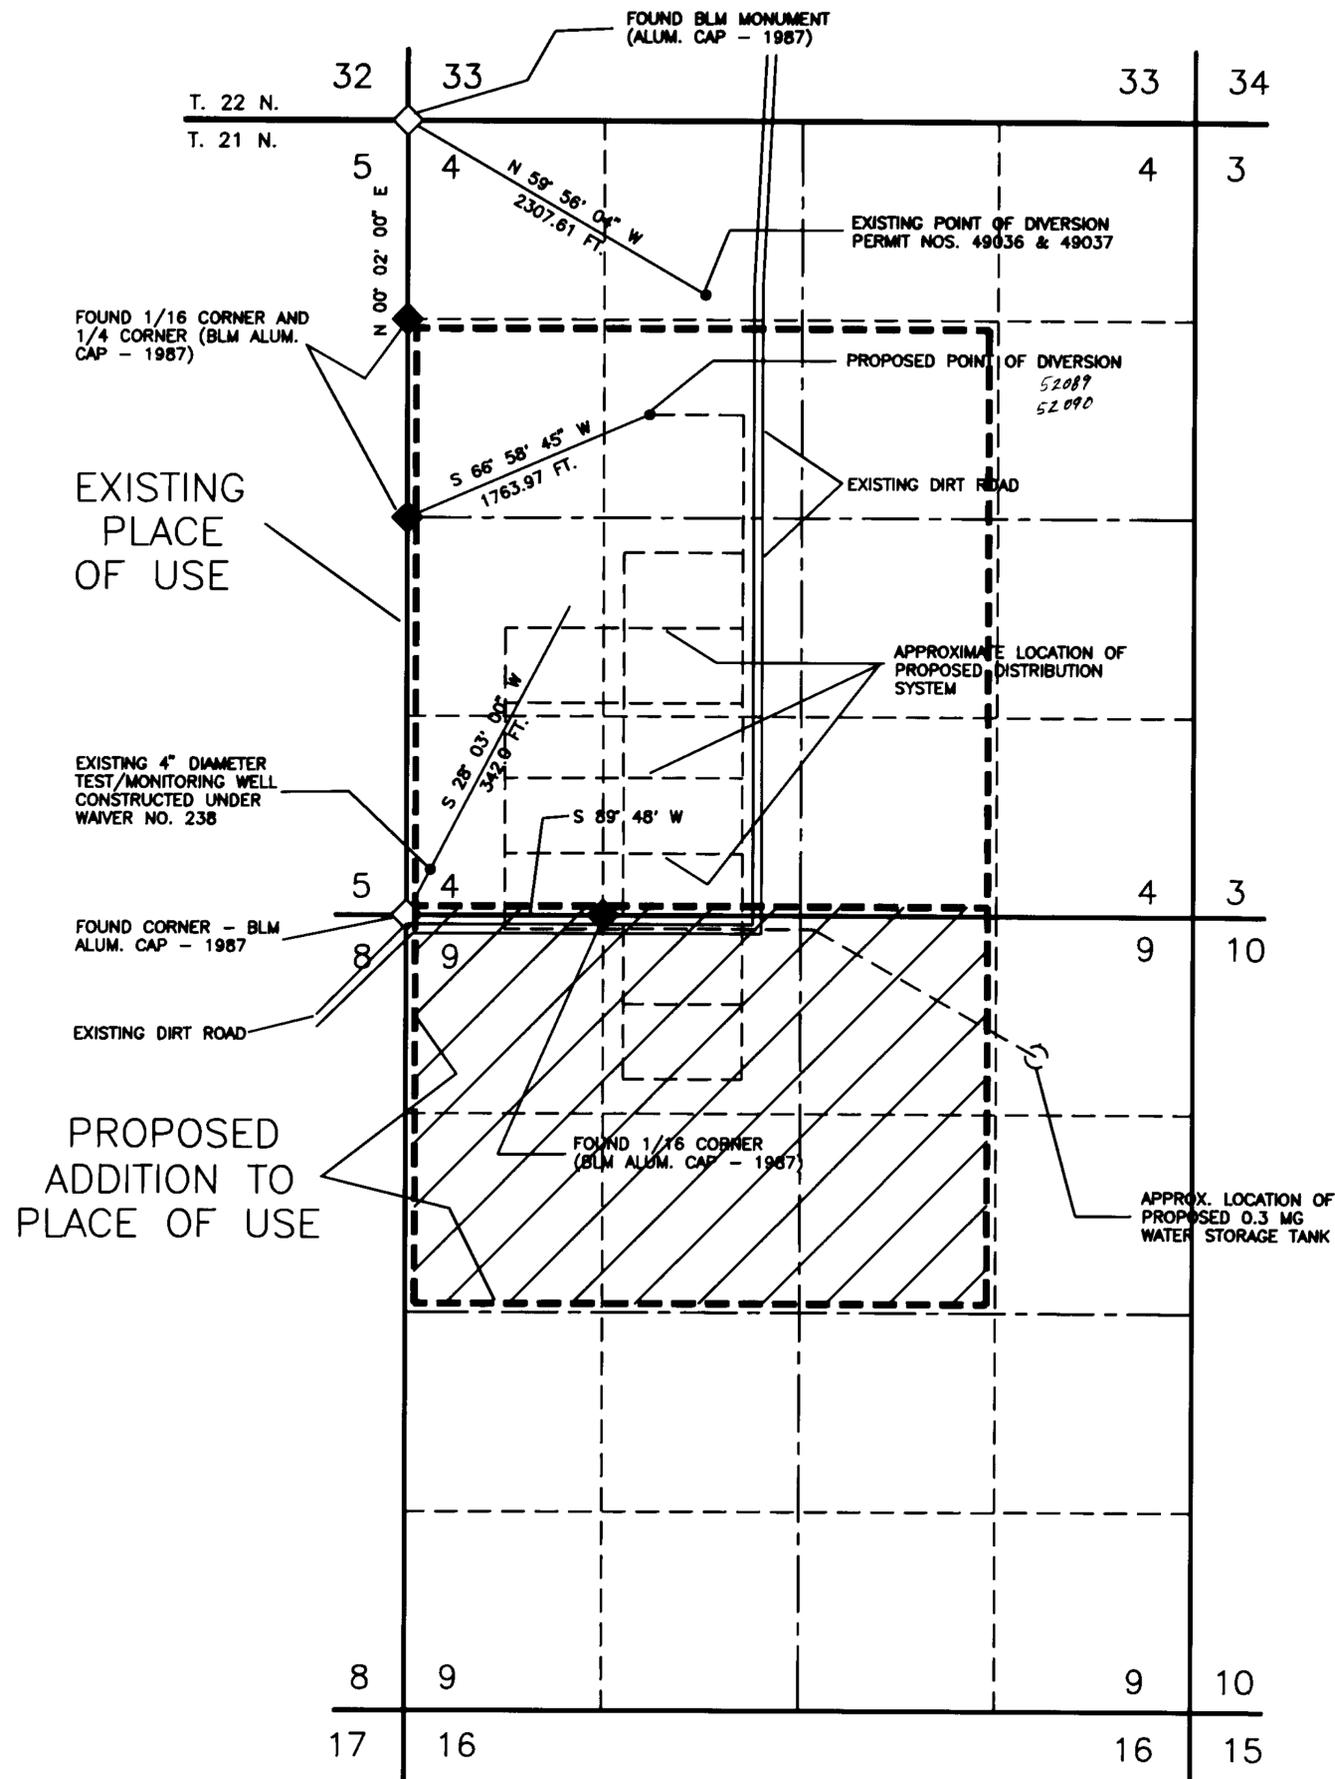

BASIS OF BEARINGS: THE WEST LINE OF THE NW 1/4 OF SECTION 4 AND THE SOUTH SECTION LINE OF SECTION 4 OF TOWNSHIP 21 NORTH, RANGE 20 EAST, M.D.B. & M. AS SHOWN ON THE GENERAL LAND OFFICE PLAT FOR SAID TOWNSHIP AND RANGE (RESURVEY OF APRIL 1987)


STATE OF NEVADA S.S.
COUNTY OF WASHOE

I, GEORGE W. BALL, JR., BEING FIRST DULY SWORN, DEPOSE AND SAY THAT THIS MAP, CONSISTING OF ONE SHEET, HAS BEEN CORRECTLY DRAWN TO THE DESIGNATED SCALE FROM UNITED STATES DEPARTMENT OF THE INTERIOR, GENERAL LAND OFFICE SURVEY PLATS AND FROM FIELD NOTES OF A SURVEY MADE UNDER MY DIRECT SUPERVISION ON 8/21/87 AND 2/10/88, THAT IT TRULY REPRESENTS THE PROPOSED LOCATION AND EXTENT OF THE WORKS TO BE USED TO DIVERT WATER FROM UNDERGROUND SOURCES IN WASHOE COUNTY BY THE RENO SPARKS INDIAN COLONY TRIBAL COUNCIL FOR QUASI-MUNICIPAL PURPOSES. THAT THE EXISTING AND PROPOSED POINTS OF DIVERSION, THE APPROXIMATE LOCATION OF THE DIVERTING WELLS AND ALL OTHER RESERVOIRS OR BASINS, AND THE BOUNDARY OF ALL LANDS, SHOWN BY 40 ACRE SUBDIVISION, THE AREAS PROPOSED TO BE SERVED, ARE FULLY AND CORRECTLY DESIGNATED THEREON.

George W. Ball, Jr.
GEORGE W. BALL, JR.
STATE WATER RIGHT SURVEYOR NO. 409

SUBSCRIBED AND SWORN TO BEFORE ME THIS 12TH DAY OF *May*, 1988.
NOTARY PUBLIC IN AND FOR WASHOE COUNTY, NEVADA.

Cindy A. Wudke
NOTARY PUBLIC

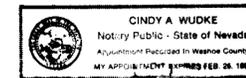

ENGINEERS
52090 52089

52089 52090

MAP TO ACCOMPANY APPLICATION TO CHANGE THE POINT OF DIVERSION AND PLACE OF USE UNDER PERMIT NOS. 49036 AND 49037 FOR QUASI-MUNICIPAL USE BY:
THE RENO SPARKS INDIAN COLONY TRIBAL COUNCIL
FROM UNDERGROUND SOURCES IN THE HUNGRY VALLEY BASIN, WASHOE COUNTY, NEVADA

FILED
MAY 13 1988
STATE ENGINEER'S OFFICE