

T. 22N., R. 21E., M.D.M.

STATE OF NEVADA }
 COUNTY OF WASHOE } SS.


I, THOMAS A. FOOTE, BEING FIRST DULY SWORN DEPOSE AND SAY THAT THIS MAP, CONSISTING OF 1 SHEET, HAS BEEN CORRECTLY DRAWN TO THE DESIGNATED SCALE FROM FIELD NOTES OF A SURVEY MADE UNDER MY SUPERVISION AND DIRECTION, ON THE 17TH DAY OF MAY, 1988, THAT IT TRULY AND CORRECTLY REPRESENTS THE PROPOSED LOCATION AND EXTENT OF THE WORKS USED TO DIVERT WATER FROM AN UNDERGROUND SOURCE IN WASHOE COUNTY BY DIK S. AND BETTY L. BUXTON, JERRY J. AND BEVERLY V. CASALE, RICHARD L. AND GWENDOLYN D. FURGASON, AND RONALD E. AND CLAIRE H. MURRAY FOR IRRIGATION AND DOMESTIC PURPOSES THAT THE EXISTING AND PROPOSED POINTS OF DIVERSION, THE EXISTING AND PROPOSED PLACE OF USE AND THE LOCATION AND NAMES OF ALL THE WORKS WHICH WILL CROSS OR CONNECT WITH THE PROPOSED WORKS, AND THE BOUNDARY OF ALL LANDS, SHOWING BY 40 ACRE SUBDIVISIONS THE AREAS PROPOSED FOR IRRIGATION AND DOMESTIC USE ARE SHOWN HEREON.



594
 STATE WATER RIGHT SURVEYOR

SUBSCRIBED AND SWORN TO BEFORE ME THIS 6th DAY OF June, 1988, NOTARY PUBLIC IN AND FOR WASHOE COUNTY, NEVADA.
 NOTARY PUBLIC


Mary J. Lee

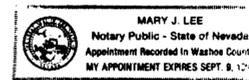


BASIS OF BEARINGS

(PROPOSED POINT OF DIVERSION)
 THE SOUTH LINE OF THE SE 1/4 OF SEC 22, T. 22N., R. 21E., M.D.B. & M., SHOWN ON THE RECORD OF SURVEY FILED OCT. 31, 1976 FILE NO. 383413, IE N89°26'50"W.

(EXISTING POINT OF DIVERSION)
 EXHIBIT MAP SUPPORTING THE CONVEYANCE OF WATER RIGHTS BY MCO PROPERTIES INC. - PALOMINO VALLEY, NEVADA, FILED WITH THE NEVADA STATE ENGINEER ON FEBRUARY 19, 1986.

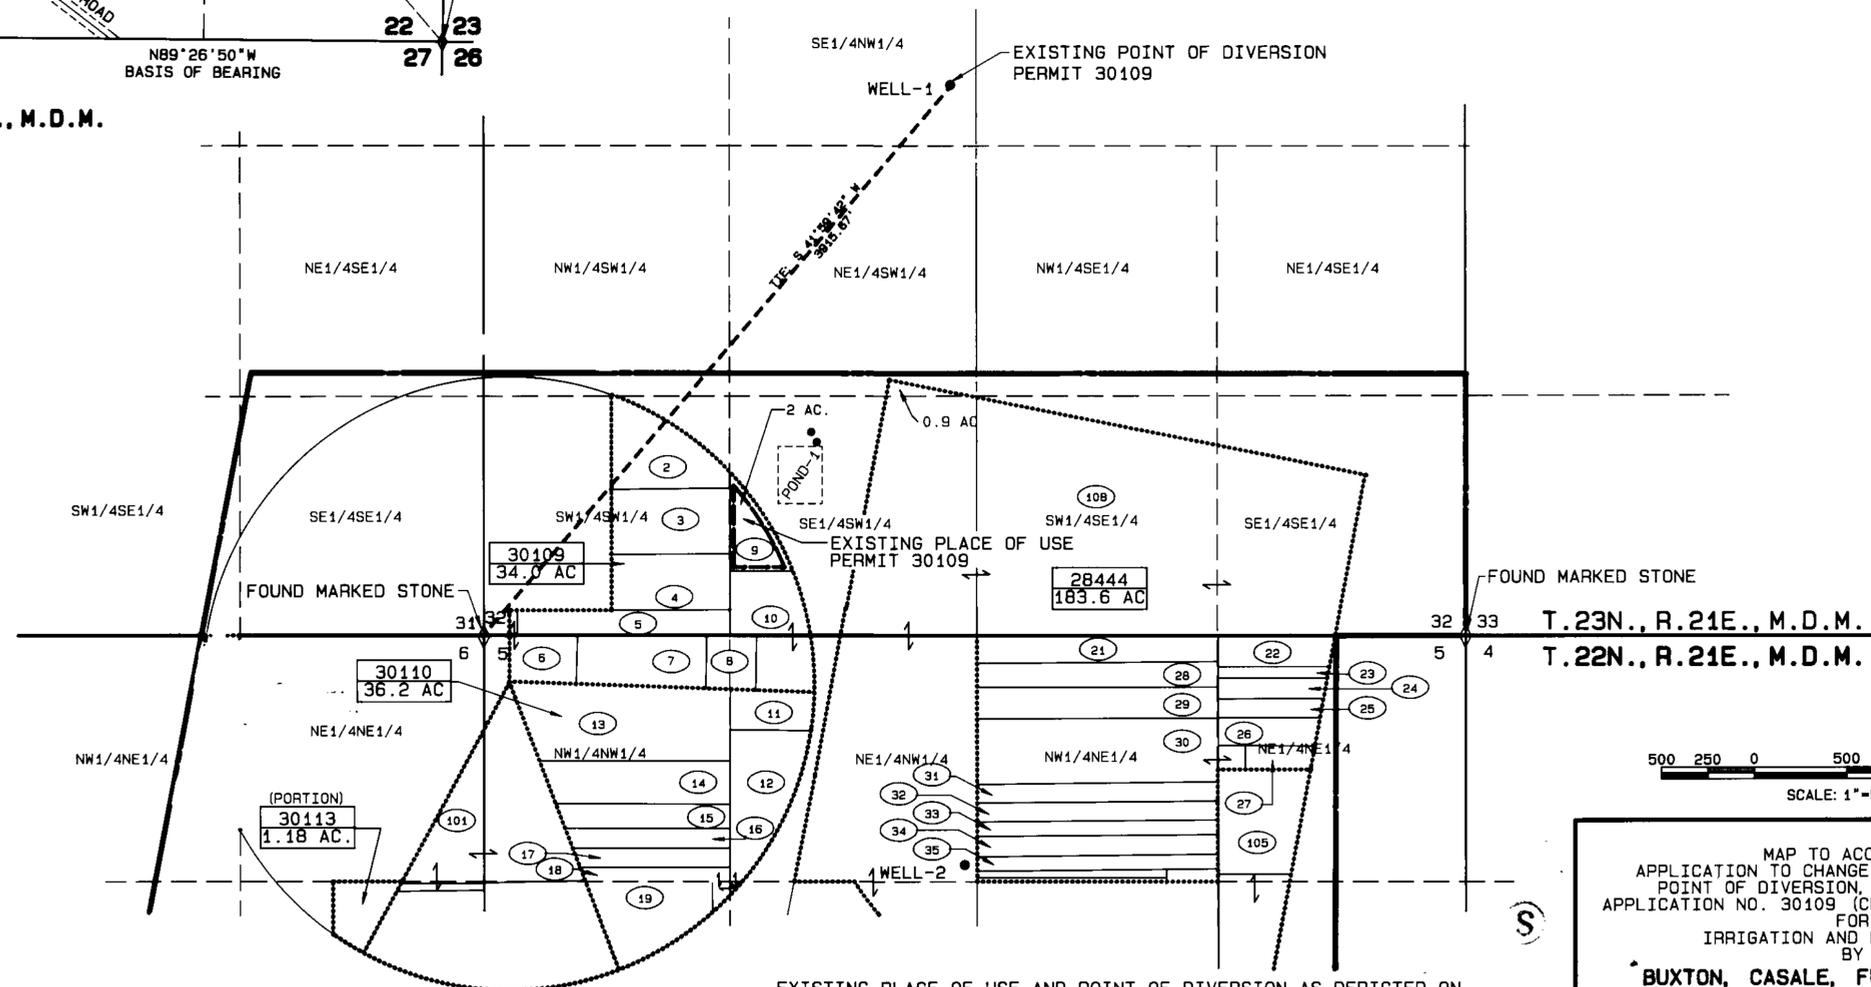

T. 23N., R. 21E., M.D.M.
 T. 22N., R. 21E., M.D.M.

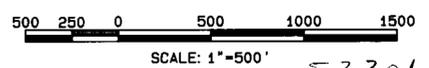

EXISTING PLACE OF USE AND POINT OF DIVERSION AS DEPICTED ON EXHIBIT MAP SUPPORTING THE CONVEYANCE OF WATER RIGHTS BY MCO PROPERTIES INC. - PALOMINO VALLEY, NEVADA, FILED WITH THE NEVADA STATE ENGINEER ON FEBRUARY 19, 1986. BEING A PORTION OF PERMIT 30109 AS DEPICTED AS PARCEL 9 ON SAID MAP.

MAP TO ACCOMPANY APPLICATION TO CHANGE PLACE OF USE, AND POINT OF DIVERSION, OF A PORTION OF APPLICATION NO. 30109 (CERTIFICATE NO. 10579) FOR IRRIGATION AND DOMESTIC USE BY BUXTON, CASALE, FURGASON, MURRAY FROM AN UNDERGROUND SOURCE

DATE: JUNE 1988
 DRAWN BY: SPH/TMM
 CHECKED BY: JAF
 Kennedy/Jenks/Chilton
 160 Hubbard Way
 Reno, Nevada 89502
 JOB NO.: 887018
 DWG. NO.: 88022
 SHEET 1 OF 1

FILED
 JUN 08 1988
 STATE ENGINEER'S OFFICE

STATE ENGINEER'S OFFICE
 JUN 08 1988

52201