

T. 22N., R. 21E., M.D.M.

STATE OF NEVADA }  
 COUNTY OF WASHOE } SS.


I, THOMAS A. FOOTE, BEING FIRST DULY SWORN DEPOSE AND SAY THAT THIS MAP, CONSISTING OF 1 SHEET, HAS BEEN CORRECTLY DRAWN TO THE DESIGNATED SCALE FROM FIELD NOTES OF A SURVEY MADE UNDER MY SUPERVISION AND DIRECTION, ON THE 17TH DAY OF MAY, 1988, THAT IT TRULY AND CORRECTLY REPRESENTS THE PROPOSED LOCATION AND EXTENT OF THE WORKS USED TO DIVERT WATER FROM AN UNDERGROUND SOURCE IN WASHOE COUNTY BY ROBERT J. AVILA FOR IRRIGATION AND DOMESTIC PURPOSES. THAT THE EXISTING AND PROPOSED POINTS OF DIVERSION, THE EXISTING AND PROPOSED PLACE OF USE AND THE LOCATION AND NAMES OF ALL THE WORKS WHICH WILL CROSS OR CONNECT WITH THE PROPOSED WORKS, AND THE BOUNDARY OF ALL LANDS, SHOWING BY 40 ACRE SUBDIVISIONS THE AREAS PROPOSED FOR IRRIGATION AND DOMESTIC USE ARE SHOWN HEREON.



THOMAS A. FOOTE  
 STATE WATER RIGHT SURVEYOR

SUBSCRIBED AND SWORN TO BEFORE ME THIS 6<sup>th</sup> DAY OF JUNE, 1988, NOTARY PUBLIC IN AND FOR WASHOE COUNTY, NEVADA.  
 NOTARY PUBLIC


*Mary J. Lee*

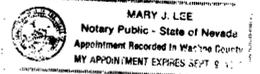

**BASIS OF BEARINGS**


(PROPOSED POINT OF DIVERSION)  
 THE SOUTH LINE OF THE SE 1/4 OF SEC 22, T.22N., R.21E., M.D.B. & M., SHOWN ON THE RECORD OF SURVEY FILED OCT. 31, 1976 FILE NO. 383413, 1E N89°26'50"W.

(EXISTING POINT OF DIVERSION)  
 EXHIBIT MAP SUPPORTING THE CONVEYANCE OF WATER RIGHTS BY MCO PROPERTIES INC. - PALOMINO VALLEY, NEVADA, FILED WITH THE NEVADA STATE ENGINEER ON FEBRUARY 19, 1986.

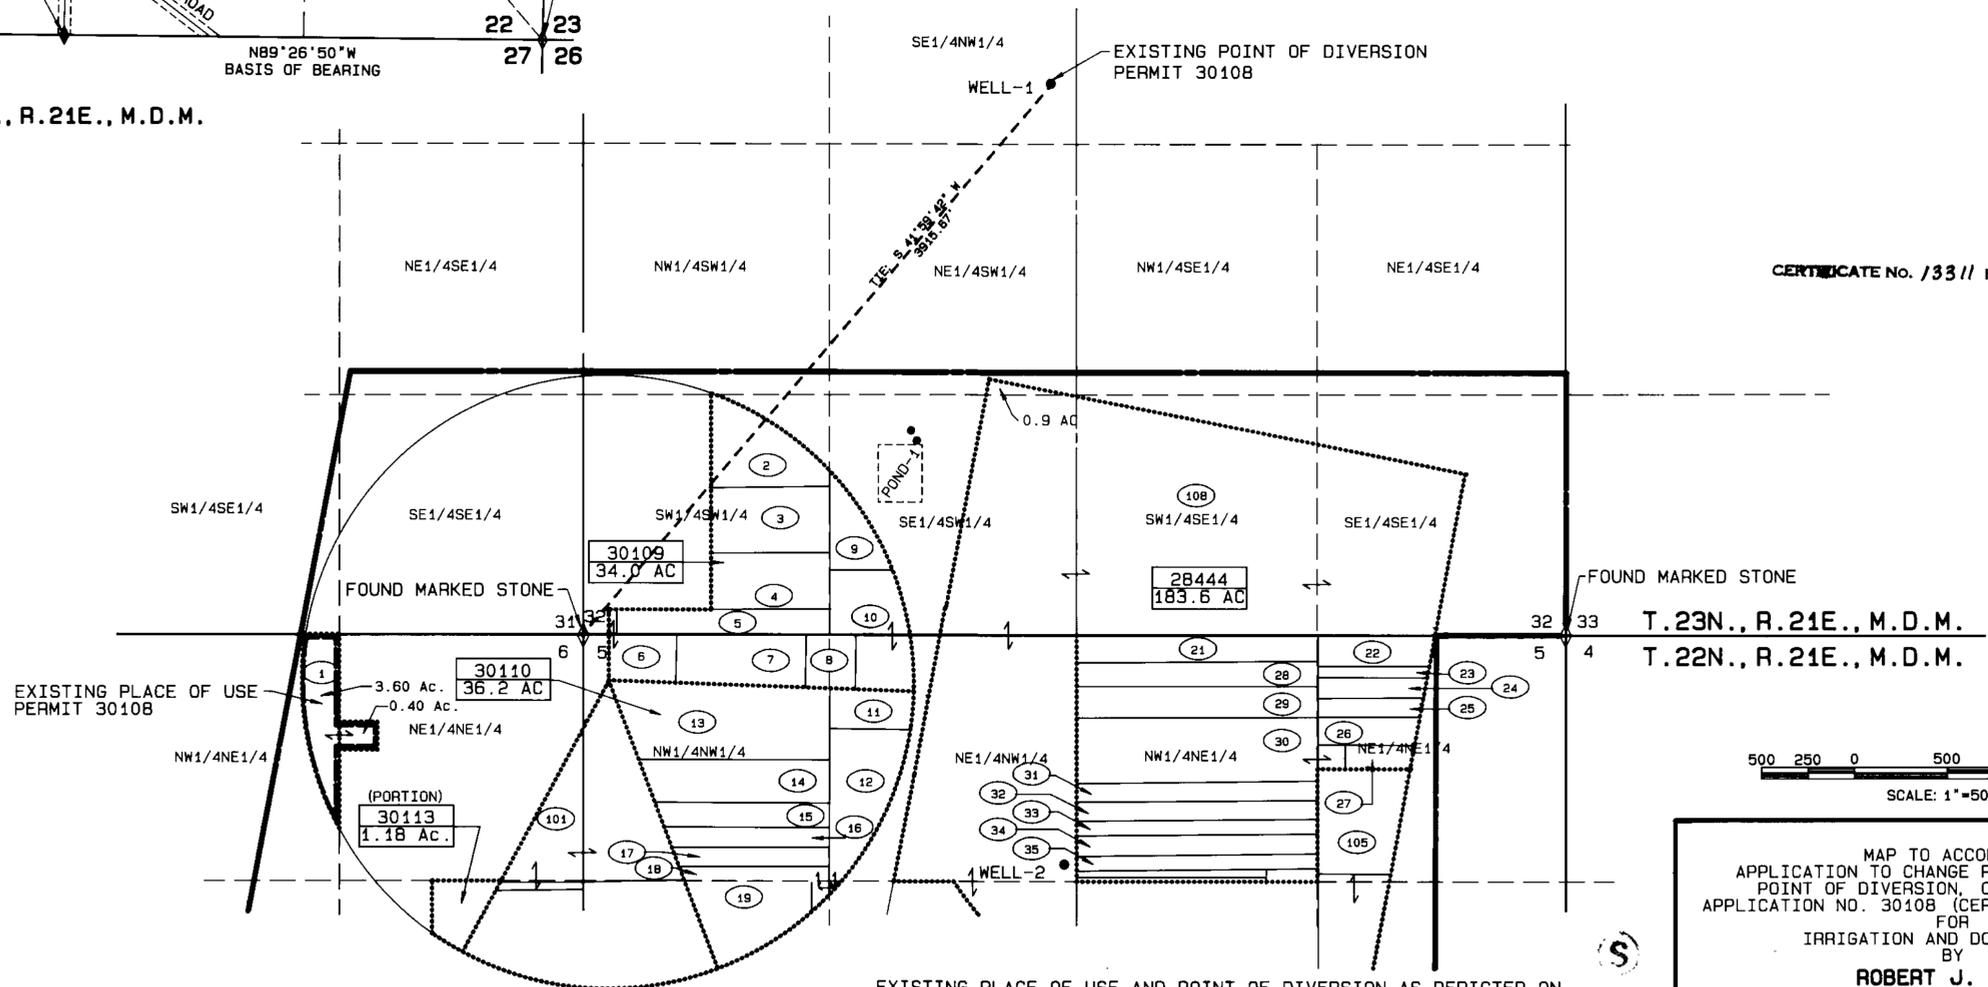

CERTIFICATE No. 13311 ISSUED 4-2-92

T. 23N., R. 21E., M.D.M.  
 T. 22N., R. 21E., M.D.M.

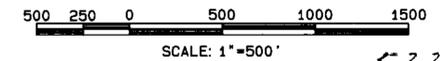

5-2202

MAP TO ACCOMPANY  
 APPLICATION TO CHANGE PLACE OF USE, AND  
 POINT OF DIVERSION, OF A PORTION OF  
 APPLICATION NO. 30108 (CERTIFICATE NO. 10578)  
 FOR  
 IRRIGATION AND DOMESTIC USE  
 BY  
**ROBERT J. AVILA**  
 FROM AN UNDERGROUND SOURCE

**Kennedy/Jenks/Chilton**  
 160 Hubbard Way  
 Reno, Nevada 89502

DATE: JUNE 1988  
 DRAWN BY: SPH/TMM  
 CHECKED BY: TAF

JOB NO.: 887018  
 DWG. NO.: 88018  
 SHEET 4 OF 4

EXISTING PLACE OF USE AND POINT OF DIVERSION AS DEPICTED ON EXHIBIT MAP SUPPORTING THE CONVEYANCE OF WATER RIGHTS BY MCO PROPERTIES INC. - PALOMINO VALLEY, NEVADA, FILED WITH THE NEVADA STATE ENGINEER ON FEBRUARY 19, 1986. BEING A PORTION OF PERMIT 30108 AS DEPICTED AS PARCEL 1 ON SAID MAP.

**FILED**  
 JUN 08 1988  
 STATE ENGINEER'S OFFICE

95-14 0-NR 88