


TOWNSHIP 21 NORTH, RANGE 18 EAST M.D.B. & M.

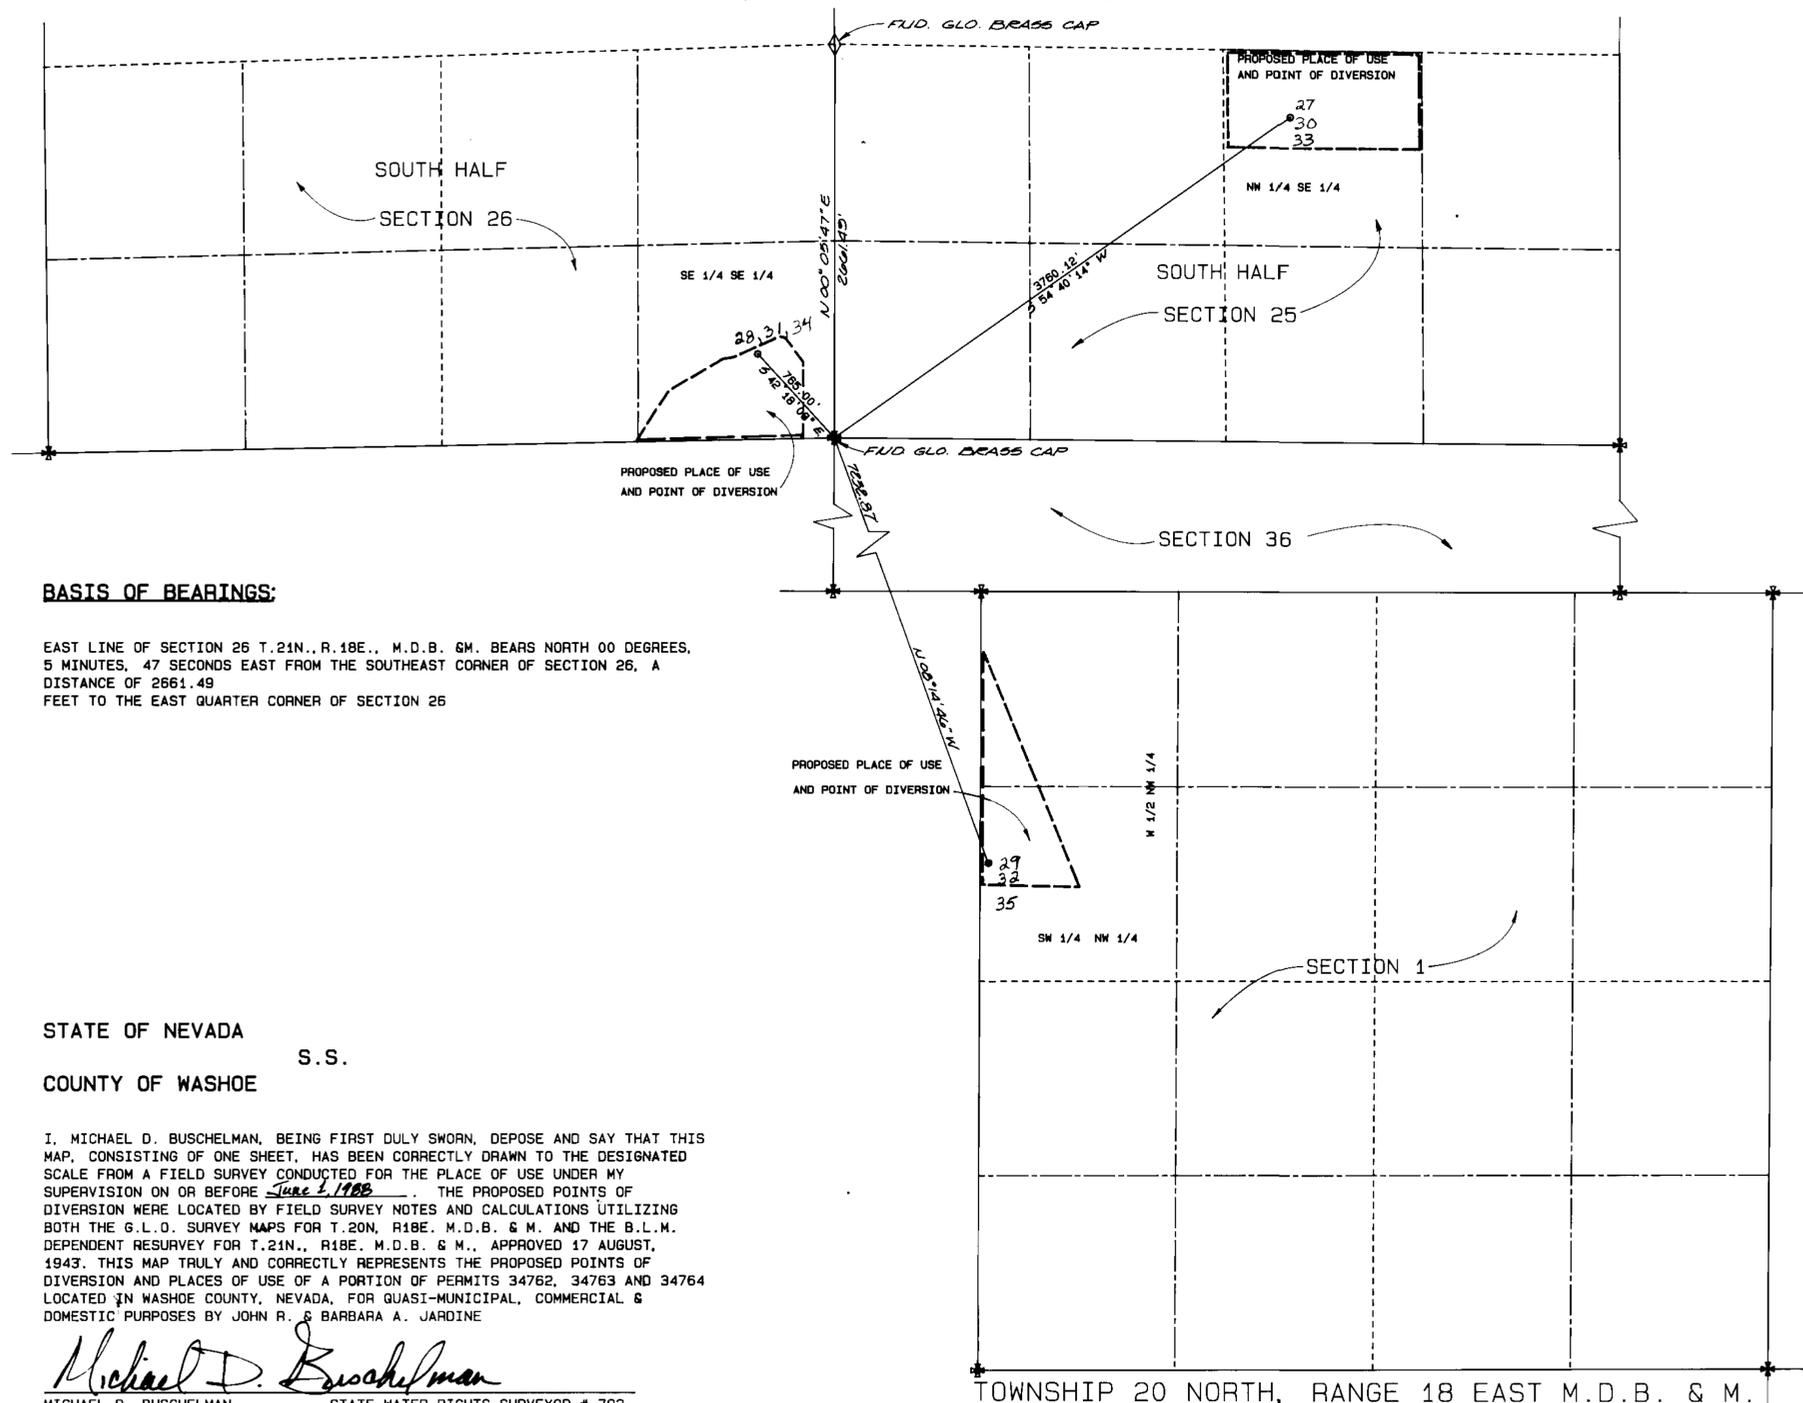

**BASIS OF BEARINGS:**

EAST LINE OF SECTION 26 T.21N., R.18E., M.D.B. & M. BEARS NORTH 00 DEGREES, 5 MINUTES, 47 SECONDS EAST FROM THE SOUTHEAST CORNER OF SECTION 26, A DISTANCE OF 2661.49 FEET TO THE EAST QUARTER CORNER OF SECTION 26


NOTE: EXISTING PLACE OF USE AND POINTS OF DIVERSION REFER TO MAP FILED UNDER PERMIT NUMBERS 34762, 34763 AND 34764.

STATE OF NEVADA  
S.S.  
COUNTY OF WASHOE


I, MICHAEL D. BUSCHELMAN, BEING FIRST DULY SWORN, DEPOSE AND SAY THAT THIS MAP, CONSISTING OF ONE SHEET, HAS BEEN CORRECTLY DRAWN TO THE DESIGNATED SCALE FROM A FIELD SURVEY CONDUCTED FOR THE PLACE OF USE UNDER MY SUPERVISION ON OR BEFORE June 2, 1988. THE PROPOSED POINTS OF DIVERSION WERE LOCATED BY FIELD SURVEY NOTES AND CALCULATIONS UTILIZING BOTH THE G.L.O. SURVEY MAPS FOR T.20N., R.18E. M.D.B. & M. AND THE B.L.M. DEPENDENT RESURVEY FOR T.21N., R.18E. M.D.B. & M., APPROVED 17 AUGUST, 1943. THIS MAP TRULY AND CORRECTLY REPRESENTS THE PROPOSED POINTS OF DIVERSION AND PLACES OF USE OF A PORTION OF PERMITS 34762, 34763 AND 34764 LOCATED IN WASHOE COUNTY, NEVADA, FOR QUASI-MUNICIPAL, COMMERCIAL & DOMESTIC PURPOSES BY JOHN R. & BARBARA A. JARDINE

*Michael D. Buschelman*  
MICHAEL D. BUSCHELMAN STATE WATER RIGHTS SURVEYOR # 792

SUBSCRIBED AND SWORN TO BEFORE ME THIS  
10 DAY OF June, 1988.

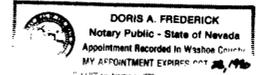

*Doris A. Frederick*  
NOTARY PUBLIC IN AND FOR WASHOE COUNTY, NEVADA

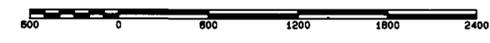

MAP  
TO ACCOMPANY APPLICATION TO CHANGE  
THE POINT OF DIVERSION, MANNER & PLACE OF USE  
OF A PORTION OF PERMIT NOS. 34762, 34763, 34764  
BY  
JOHN R. & BARBARA A. JARDINE  
FROM UNDERGROUND SOURCES

FILED  
JUL 14 1988  
STATE ENGINEER'S OFFICE

**SUMMIT ENGINEERING CORPORATION**  
CONSULTING ENGINEERS AND SURVEYORS  
5225 W. WAKE AVENUE  
SPRING VALLEY, NEVADA 89423 (702) 747-1850

SHEET	1
OF	1

59797  
59796  
59795  
58287  
58286  
58285  
55349  
55342

55341 55340 55339 55338 54161 54160 54159 52235 52234 52233 52232 52231 52230 52229 52228 52227