


R. 61 E.

32 33

33 34

5 4

4 3


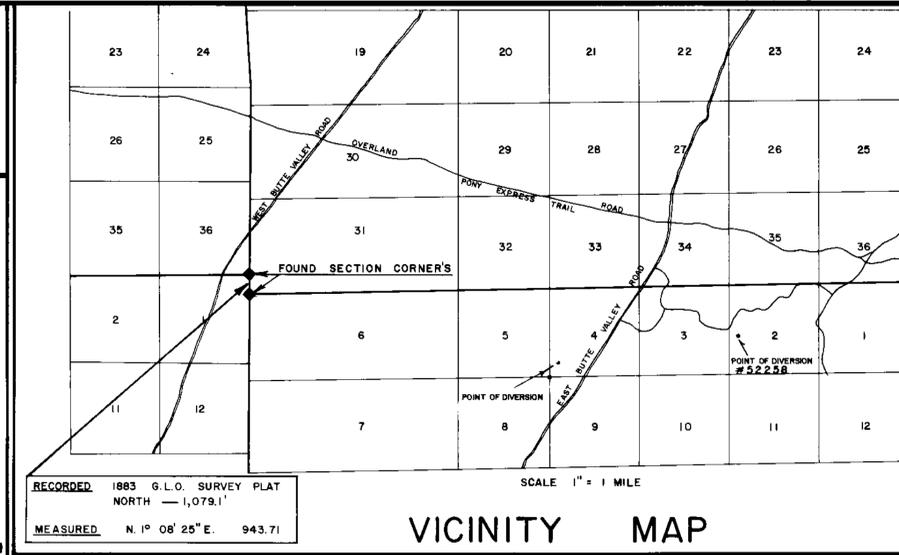


BASIS OF BEARING
DIRECT SOLAR OBSERVATION



T.
23
N.

M.D.B+M.

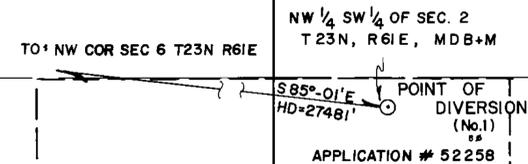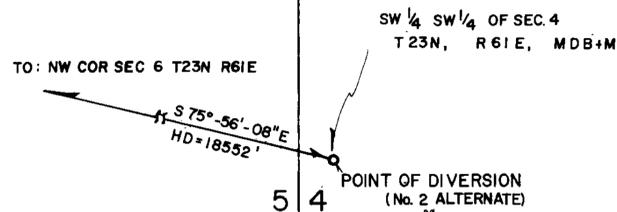

POINT
OF
USE
W 1/2 OF THE SW 1/4 SEC 2 & E 1/2 OF
THE SE 1/4 OF SEC 3 T23N, R61E,
M.D.B+M

(To Accompany Application to Appropriate Water for
Mining / Milling / Domestic)

STATE OF NEVADA }
COUNTY OF White Pine } S.S.

I, Rick Havenstrite #813, being first duly sworn,
depose and say that this map, consisting of 1 sheets, num-
bered from 1 to 1, inclusive, has been correctly drawn to the
designated scale from field notes of a survey made by me, (or
under my supervision and direction), between the 17 day
of December, and the 8th day of December, 1987;
that it truly and correctly represents the proposed location and
extent of the works used to divert water from underground,


In White Pine County, by Silver King Mines, Inc. for Mining,
Milling and Domestic purposes.

That the proposed point of diversion and
return, the location of the mill / mine, the
approximate size and capacity of the diverting channel
(or conduit), and the location and names of all other
works or streams which are crossed by or connected
with said works, are fully and correctly designated
hereon. Rick Havenstrite #813


(State Water Right Surveyor)

Subscribed and sworn to before me
this 17 day of Aug, 1988.
Notary Public in and for White Pine County, Nevada.

Crystal J. Baker

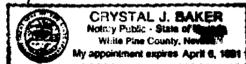

52517 CRR ESTATE NO 14912 ISSUED 04-20-98

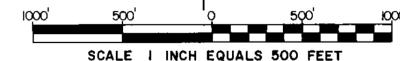

FILED
SEP 15 1988
STATE ENGINEER'S OFFICE

MAP
TO ACCOMPANY APPLICATION
TO APPROPRIATE WATER FOR
MINING / MILLING / DOMESTIC
BY: SILVER KING MINES, INC.
FROM UNDERGROUND

DATE 2/16/1988 SCALE 1" = 500' DRAWN BY R. HAVENSTRITE #813 K. LINDQUIST

52517 52258