


Portions of Sec. 36 in Rge. 18 E., and Sec. 31 in Rge. 19 E., Twp. 21 N., M. D. B. & M.

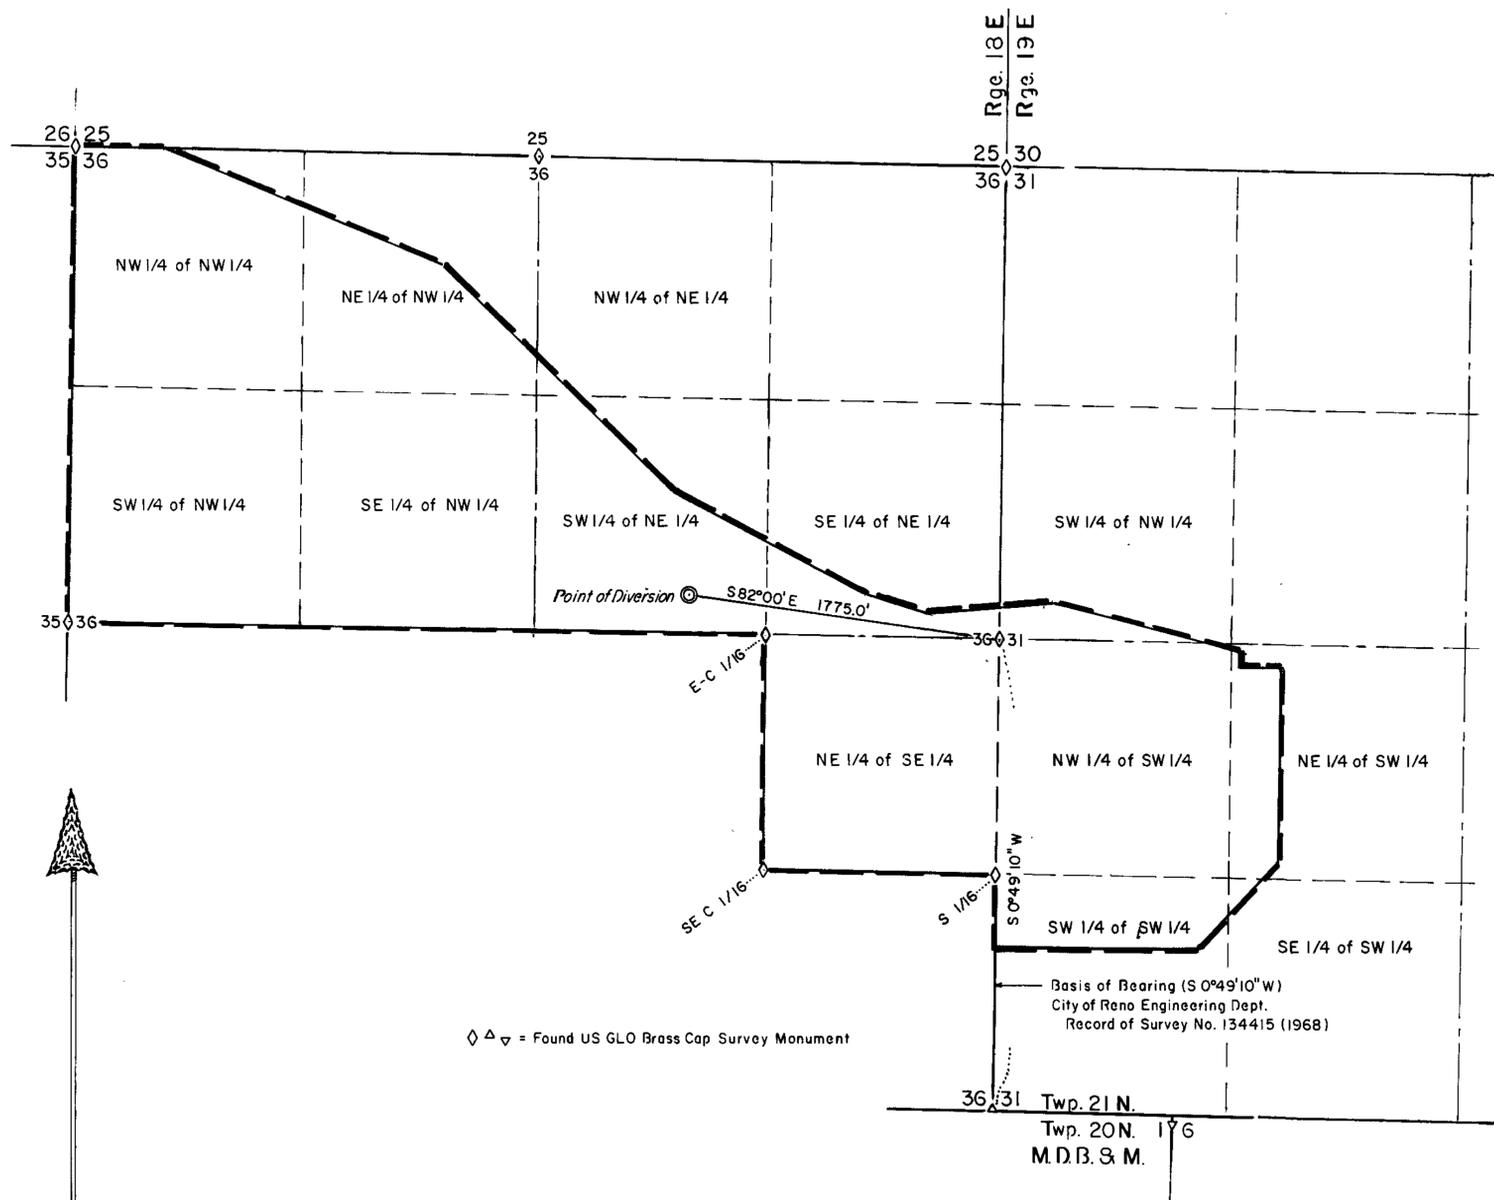

STATE of NEVADA )  
COUNTY of WASHOE ) SS

I, Keith N. Meador, being first duly sworn, depose and say that this map, consisting of one sheet, has been correctly drawn to the designated scale from field notes of a survey made by me during November, 1988; that it truly represents the location and extent of the works used to divert water from surface sources in Washoe County, Nevada for recreational purposes by the Nevada Department of Wildlife; that the proposed point of diversion, the approximate location and size of the diverting channel or conduit, the place of use and the location and names of all other works, are fully and correctly designated thereon.

*Keith N. Meador*  
Keith N. Meador - State Water-Right  
Surveyor

Subscribed and sworn at before me on this the 12th day of Dec., 1988.

*Margie R. Zimmerman*  
Notary Public



88 DEC 15 10:52  
STATE ENGINEERS OFFICE



◊ Δ ▽ = Found US GLO Brass Cap Survey Monument

Basis of Bearing (S 0°49'10" W)  
City of Reno Engineering Dept.  
Record of Survey No. 134415 (1968)

SCALE: 1" = 500'



FILED  
DEC 14 1988  
STATE ENGINEERS OFFICE



52325  
MAP TO ACCOMPANY APPLICATION  
TO  
APPROPRIATE WATER  
FOR  
RECREATIONAL PURPOSES  
BY  
NEVADA DEPARTMENT OF WILDLIFE  
FROM  
SURFACE SOURCES

12318