


T. 16 N., R. 19 E., M.D.M.

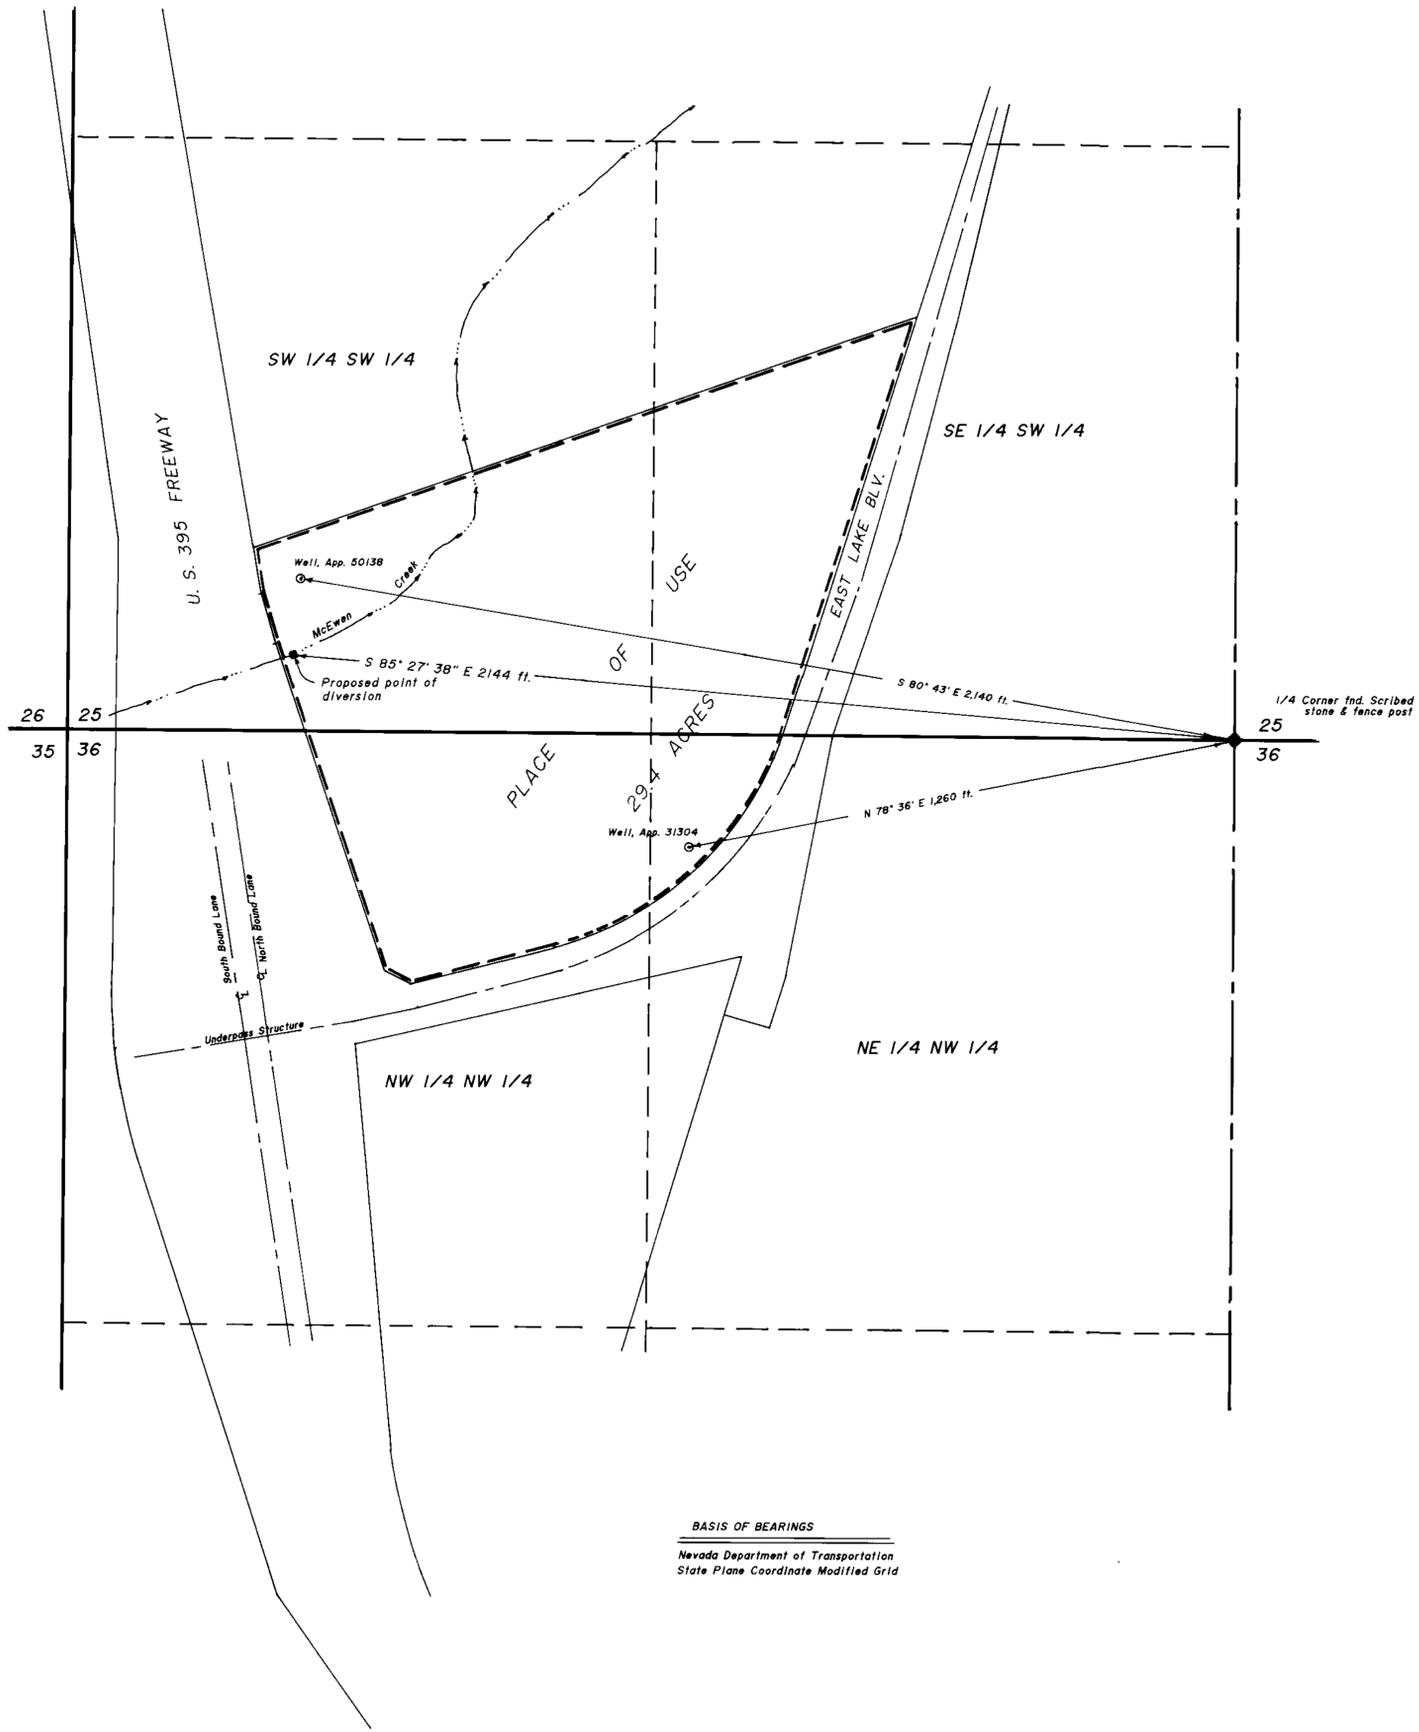

SCALE 1" = 200'


STATE OF NEVADA } SS
CARSON CITY

I, James A. Rankin, being first duly sworn, depose and say that this map, consisting of one sheet, has been correctly drawn to the designated scale from the field notes of a survey made by me on the 10th day of October, 1988, that it truly represents the proposed location of the point of diversion of the waters of McEwen Creek, in Washoe County, by Julian and Joanna Smith for irrigation purposes. That the proposed point of diversion and the boundary of all lands to be irrigated are fully and correctly designated thereon.

James A. Rankin
James A. Rankin S.W.R.S. NO. 391

Subscribed and sworn to before me this 17th day of October, 1988

Denise A. Alexander
Notary Public In and for Carson City, Nevada

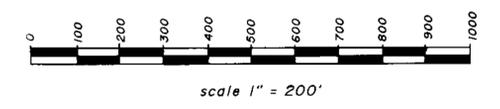

BASIS OF BEARINGS
Nevada Department of Transportation
State Plane Coordinate Modified Grid

MAP TO ACCOMPANY APPLICATION TO
APPROPRIATE WATER FROM MCEWEN CREEK
FOR IRRIGATION IN WASHOE COUNTY, NEVADA
BY JULIAN and JOANNA SMITH,
APPLICATION NO. 52336

