


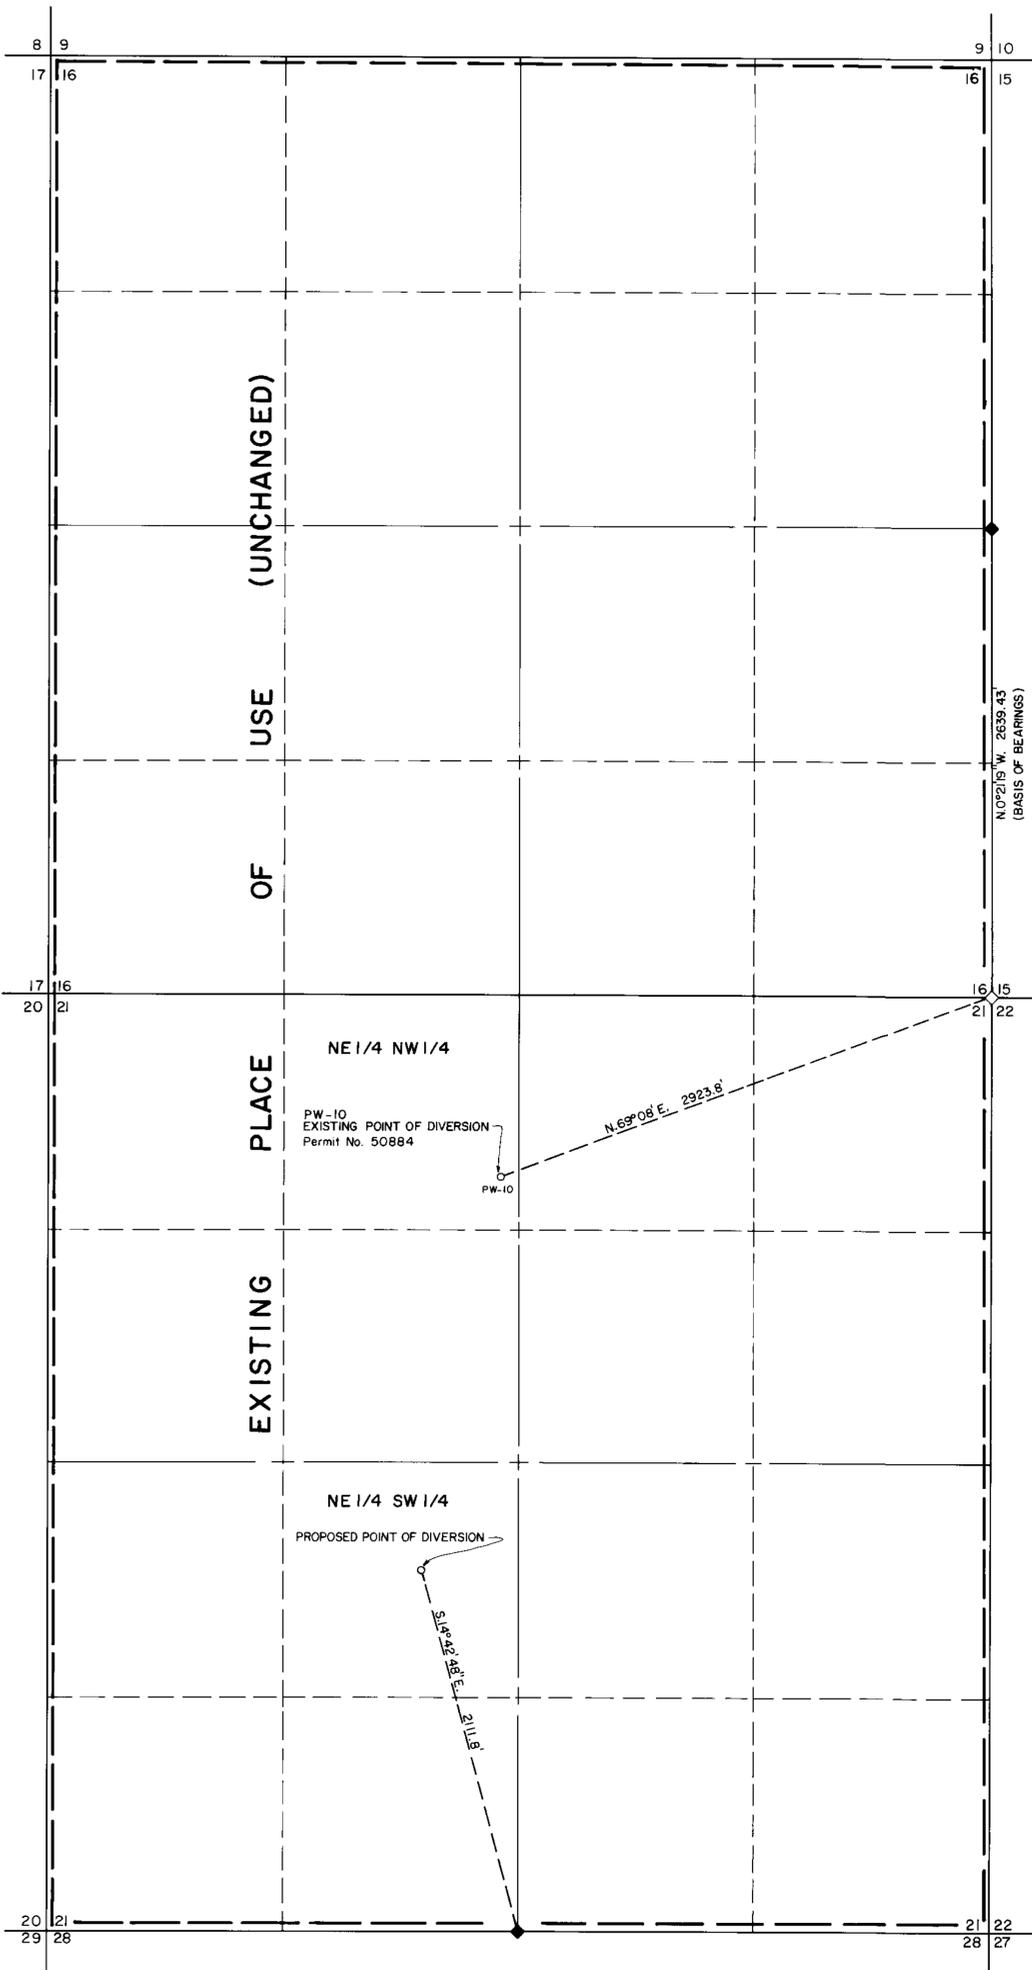

T. 40N., R. 35E.  
M.D.B. &M.



NOTES

The basis of bearings is from sustained angulation of bearings observed from U.S.C.&G.S. station "Awakening Peak" and U.S.G.S. station "H-19".

◇ Indicates a found section corner, iron pipe with G.L.O. brass cap.

◆ Indicates a found 1/4 corner, iron pipe with G.L.O. brass cap.

STATE OF NEVADA  
COUNTY OF HUMBOLDT

I, ROBERT N. CALDWELL, being first duly sworn, depose and say that this map has been correctly drawn to the designated scale from field notes of a survey made by me or under my supervision during October, 1988; that it truly and correctly represents the proposed location and extent of the works used to divert water from underground in Humboldt County, by AMAX Exploration Inc., for mining, milling and domestic purposes. That the proposed point of diversion, the approximate location and size of the diverting channel, all reservoirs or basins, the location and names of all other works which will cross or connect with the proposed works, and the boundary of all lands, showing by 40-acre subdivisions the areas in the proposed place of use, are fully and correctly designated thereon.

*Robert N. Caldwell*  
State Water Surveyor No. 468  
10-12-88

Subscribed and sworn to before me this 12<sup>th</sup> day of October 1988.

*Walter A. Dorch*  
Notary Public

SCALE: 1"=500'



Desert-Mountain Inc.  
Land Surveying and Civil Engineering  
146 West Second Street  
Winnemucca, Nevada 89445  
702-623-4414

MAP  
To Accompany Application to Change  
the Point of Diversion of Permit 50884  
By AMAX Exploration Inc.  
From Underground  
For Mining, Milling and Domestic Purposes  
In Humboldt County, Nevada