

STATE OF NEVADA }
 COUNTY OF ELKO } SS

I, Norman M. Rockwell, being first duly sworn, depose and say that this map, consisting of one sheet, has been correctly drawn to the designated scale from field notes of a survey made by me on the 24th day of June, 1987; that it truly and correctly represents the proposed location and extent of the works used to divert water from UNDERGROUND SOURCE (PARIS WELL) in ELKO COUNTY by U.S. DEPARTMENT OF THE INTERIOR, BUREAU OF LAND MANAGEMENT; AND, BERTRAND PARIS & SONS for STOCKWATERING AND WILDLIFE PURPOSES

That the proposed point of diversion, the approximate location and size of the diverting channel or other conduit, the place and manner of use, and the location and names of all other works or streams which are crossed by, or connected with the said works, are fully and correctly designated thereon.





Norman M. Rockwell
 STATE WATER RIGHT SURVEYOR NO. 412

Subscribed and sworn to before me this 4th day of MARCH, 1988.
 Notary Public in and for Elko County, Nevada.



Joseph D. Lemons

CERTIFICATE NO. 13084 ISSUED 7-22-93

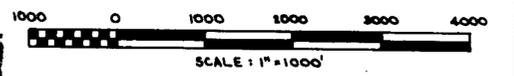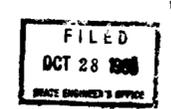


52342

MAP TO ACCOMPANY APPLICATION FOR ADDITIONAL PLACES OF USE FOR STOCKWATERING AND WILDLIFE PURPOSES BY U.S. DEPARTMENT OF THE INTERIOR, BUREAU OF LAND MANAGEMENT, AND, BERTRAND PARIS & SONS FROM UNDERGROUND SOURCE (PARIS WELL)



U.S. DEPT. OF THE INTERIOR BUREAU OF LAND MANAGEMENT ELKO DISTRICT NEVADA
 DRAWING NO. NV-010-T250.20-15

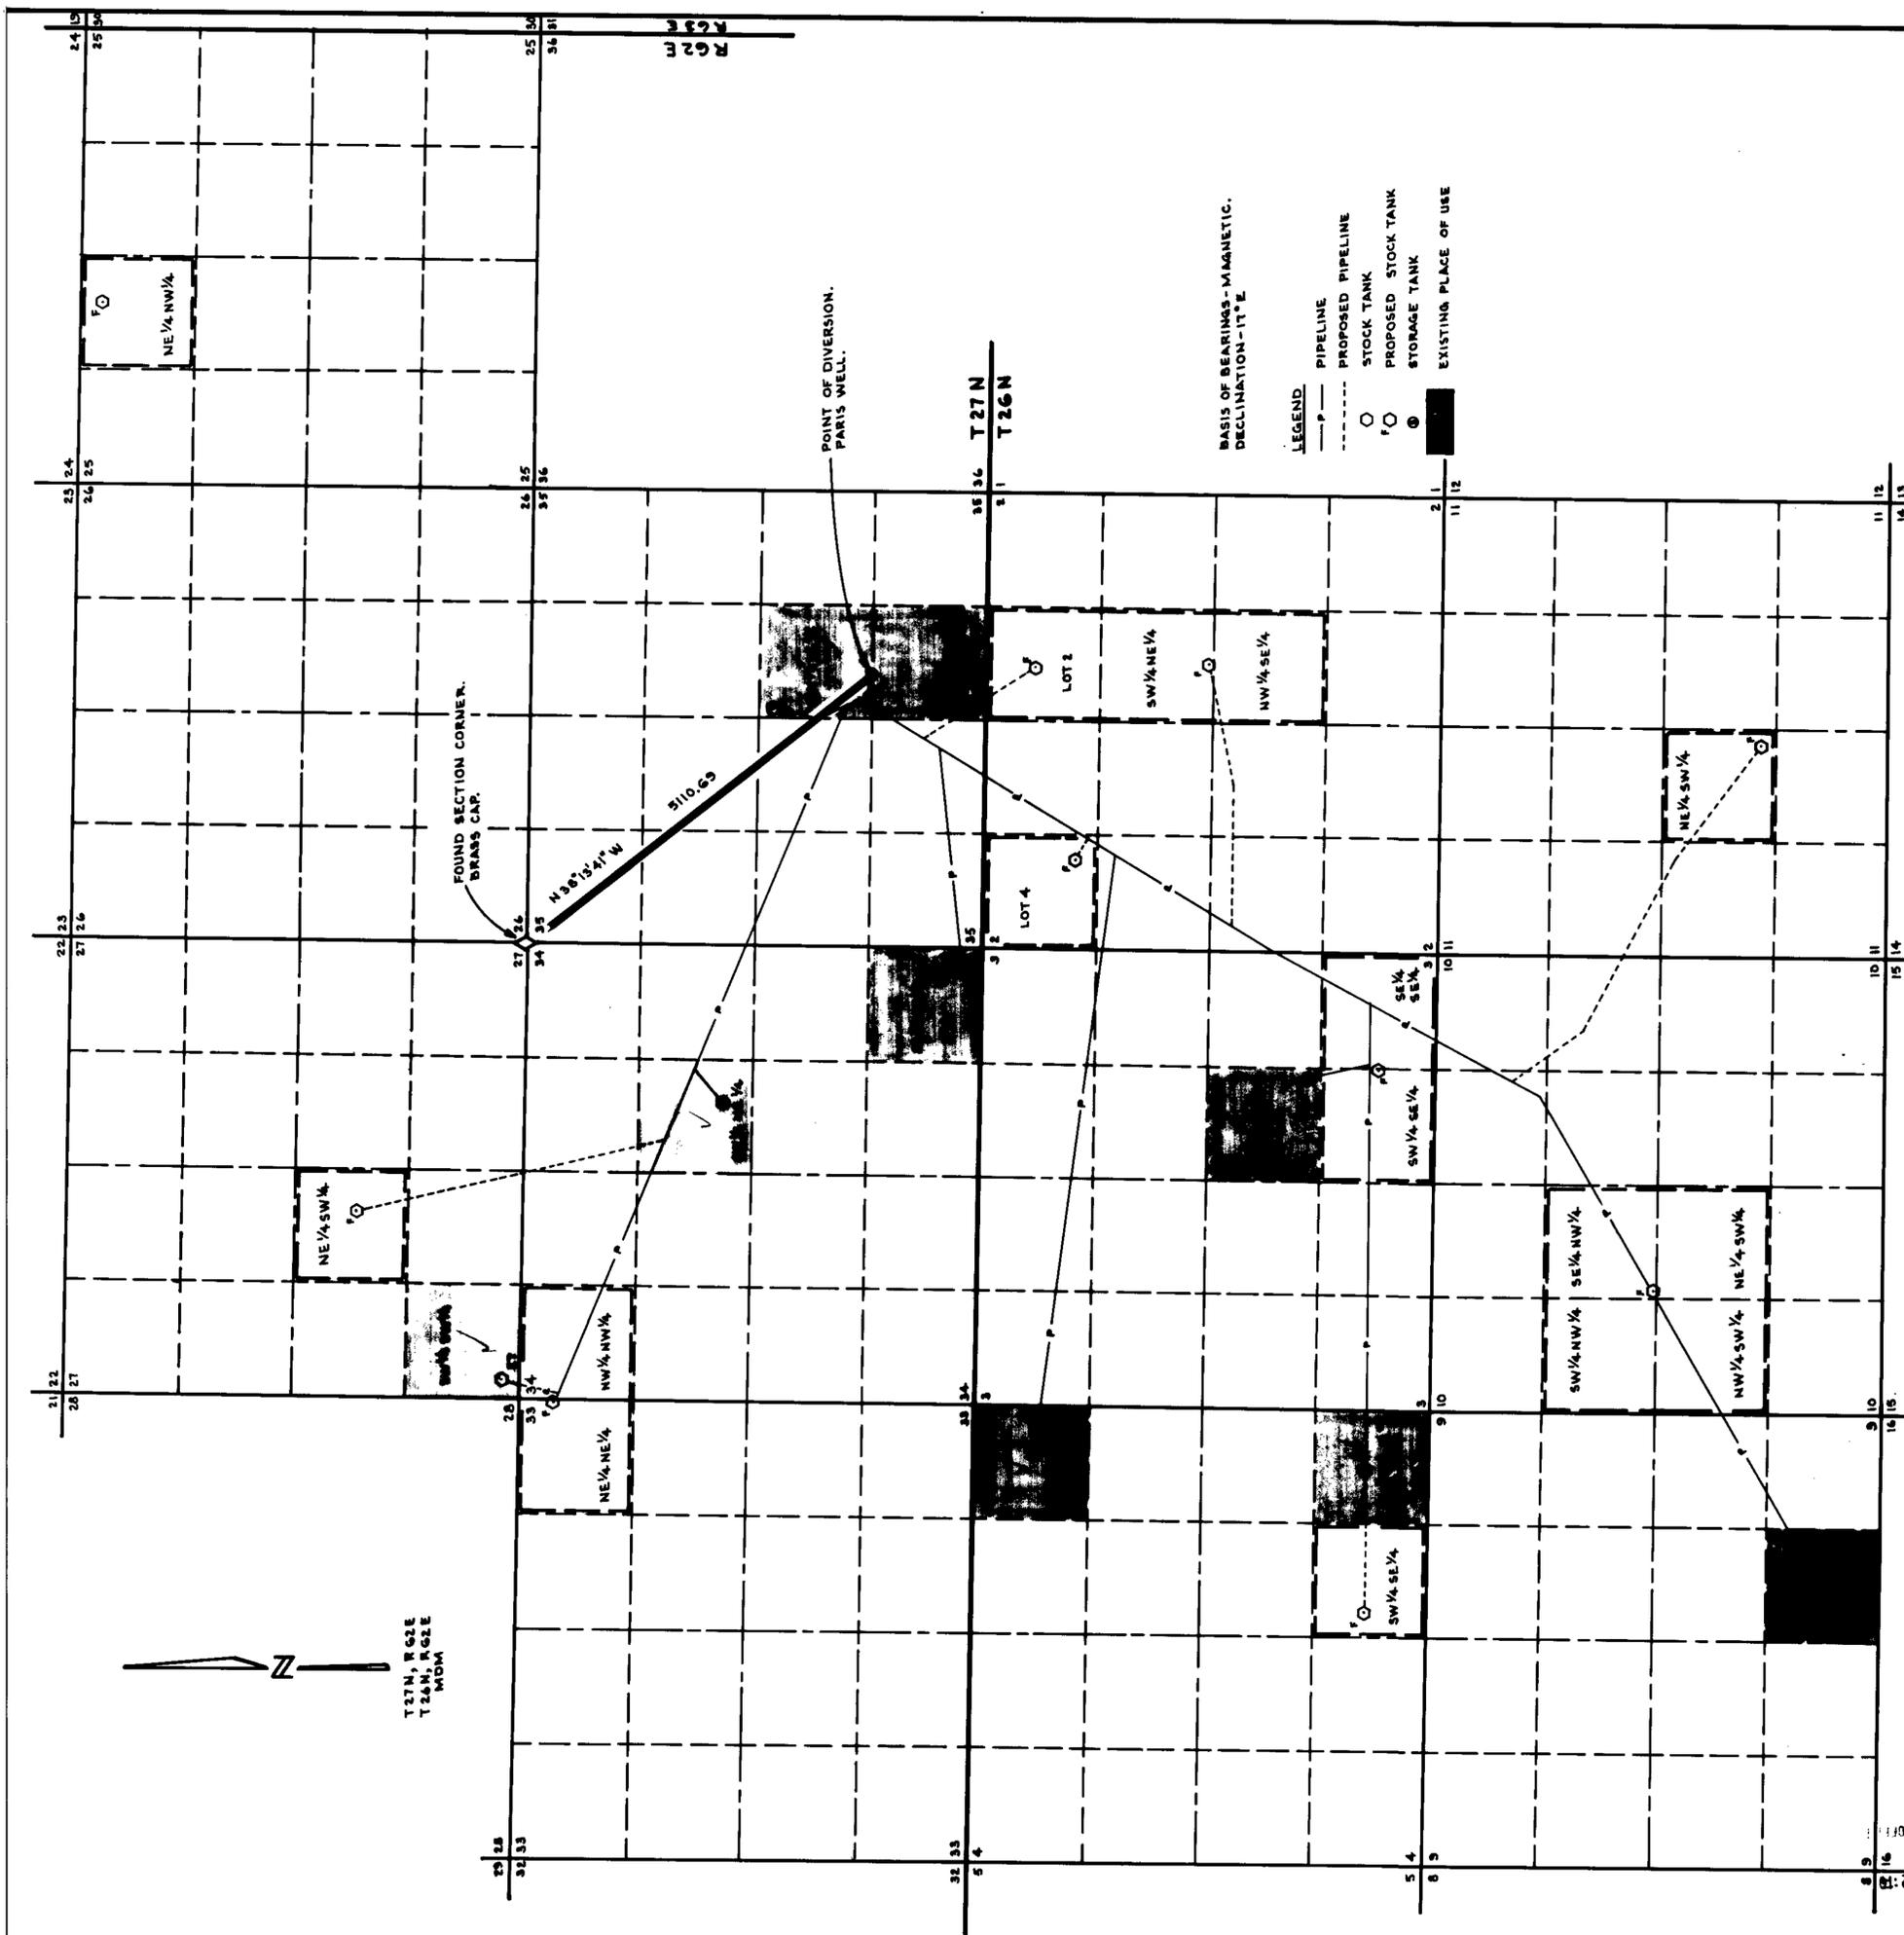

52342