

STATE OF NEVADA
COUNTY OF HUMBOLDT

I, JOHN H. MILTON III, being first duly sworn, depose and say that this map has been correctly drawn to the designated scale from field notes of a survey made by me or under my supervision during July, 1988; that it truly and correctly represents the proposed location and extent of the works used to divert water from underground in Nye County, by Sage Exploration Company, for Mining, Milling and Domestic purposes. That the proposed point of diversion, the approximate location and size of the diverting channel, all reservoirs or basins, the location and names of all other works which will cross or connect with the proposed works, and the boundary of all lands, showing by 40-acre subdivisions the areas in the proposed place of use, are fully and correctly designated thereon.



T. 12S., R. 48E. MD.B.&M.
UNSURVEYED



10/31/88

Subscribed and sworn to before me this 31st day of October 1988.

Hildegard A. Dorsch
Notary Public

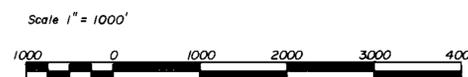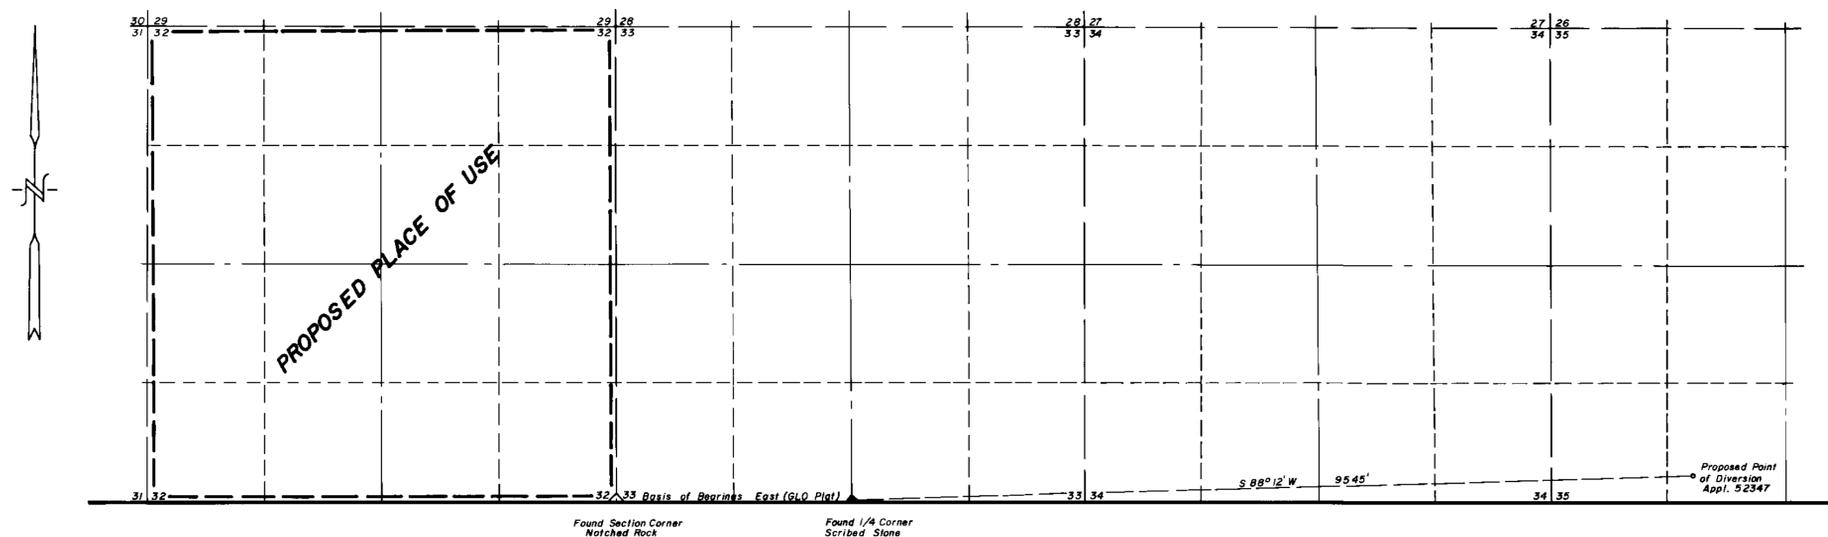

Revised 10-31-88 by JHM III
Desert-Mountain Inc.
Land Surveying and Civil Engineering
148 West Second Street
Hendeeville, Nevada 89445
702 629-4414

FILED
NOV 2 1988
STATE ENGINEER'S OFFICE

52347
MAP
To Accompany Application
to Appropriate Water
By SAGA EXPLORATION COMPANY
From Underground
For Mining, Milling and Domestic
In Nye County, Nevada

52347