


T.32 N., R. 54 E., MDM

T.31 N., R. 54 E., MDM

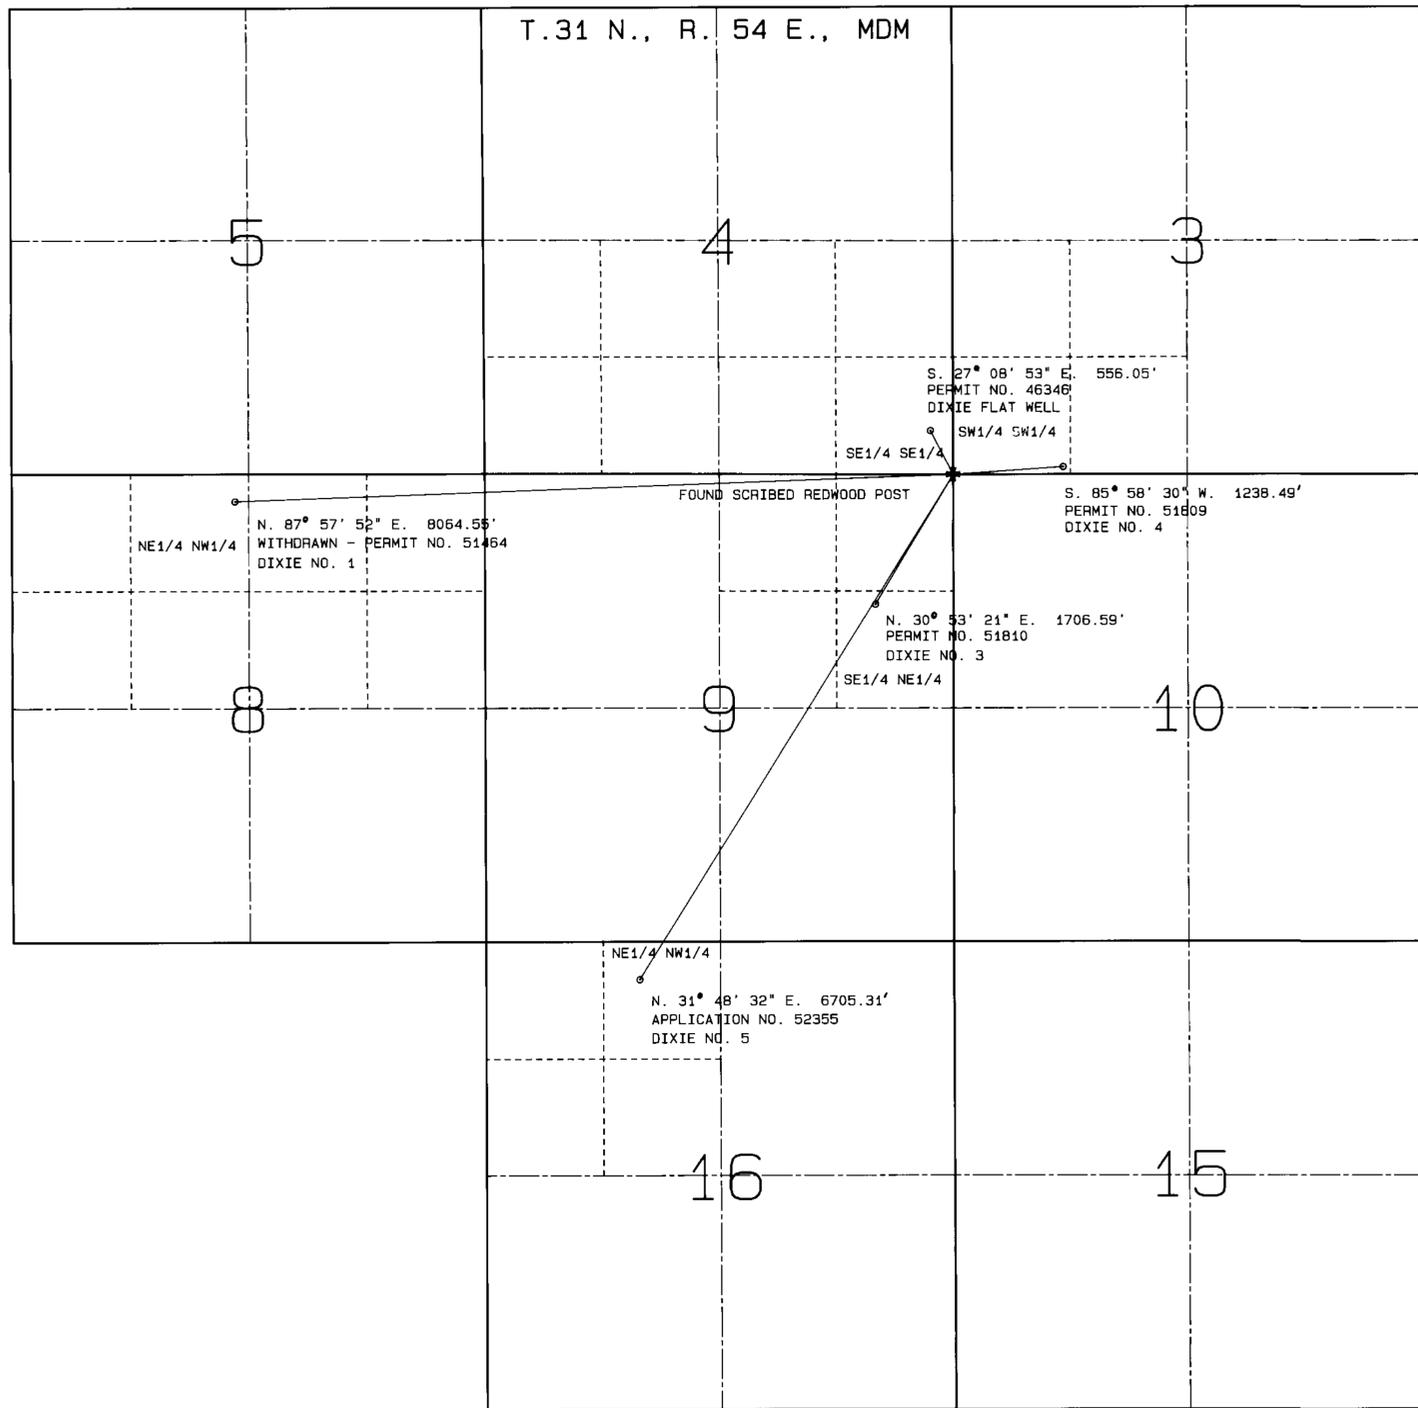

PROPOSED POINT OF DIVERSION
APPLICATION NO. 52355

STATE OF NEVADA

S.S.

COUNTY OF WASHOE

I, MICHAEL D. BUSCHELMAN, BEING FIRST DULY SWORN, DEPOSE AND SAY THAT THIS MAP, CONSISTING OF ONE SHEET, HAS BEEN CORRECTLY DRAWN TO THE DESIGNATED SCALE FROM A FIELD SURVEY CONDUCTED UNDER MY SUPERVISION ON OR BEFORE JUNE 22, 1988. THIS MAP TRULY AND CORRECTLY REPRESENTS THE PROPOSED POINT OF DIVERSION UNDER APPLICATION 52355 LOCATED IN ELKO COUNTY, NEVADA, FOR MINING AND MILLING PURPOSES BY NEWMONT EXPLORATION LTD. THE EXISTING POINT OF DIVERSION, EXISTING PLACE OF USE AND PROPOSED PLACE OF USE ARE SHOWN ON THE SUPPORTING MAPS FILED UNDER APPLICATION NO.S 51464 AND 51809.

Michael D. Buschelman

MICHAEL D. BUSCHELMAN

STATE WATER RIGHTS SURVEYOR # 792

SUBSCRIBED AND SWORN TO BEFORE ME THIS

3rd DAY OF November, 1988,

Doris A. Frederick

NOTARY PUBLIC IN AND FOR WASHOE COUNTY, NEVADA



BASIS OF BEARINGS:

EXISTING POINT OF DIVERSION: SOLAR OBSERVATION
PROPOSED POINT OF DIVERSION: COORDINATE SYSTEM DEVELOPED BY ALAN S. BOYACK, WATER RIGHT SURVEYOR NO. 358, FOR THE FOLLOWING FOUND CORNERS:
NW CORNER SECTION 2 T.31 N., R.53 E., MDM
N = 99898.321 E = 105205.303
N 1/4 CORNER SECTION 2 T.31 N., R. 53 E., MDM
N = 99859.647 E = 101872.781
NE CORNER SECTION 9 T.31 N., R.54 E., MDM
N = 94106.200 E = 131537.570
THIS BASIS OF BEARING IS ILLUSTRATED ON THE SUPPORTING MAPS FILED UNDER APPLICATION NO.S 51464 AND 51809.



1" = 1000'



52355

FILED
NOV 3 1988
STATE ENGINEER'S OFFICE

MAP
TO ACCOMPANY APPLICATION TO CHANGE
POINT OF DIVERSION & PLACE OF USE
OF A PORTION OF PERMIT NO. 46346
BY
NEWMONT EXPLORATION LTD.
FOR MINING & MILLING PURPOSES
FROM UNDERGROUND SOURCES

SUMMIT ENGINEERING CORPORATION
CONSULTING ENGINEERS AND SURVEYORS
5400 W. WINTHROP AVENUE
SPRING VALLEY, NEVADA 89705-1200 747-3660

SHEET
OF

52355 1