
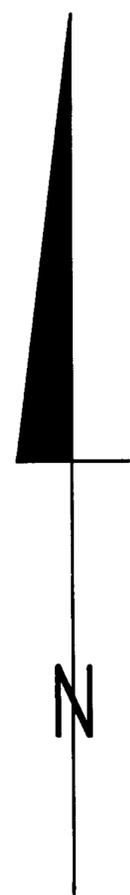


SECTION 28 T.19S. R.60E.

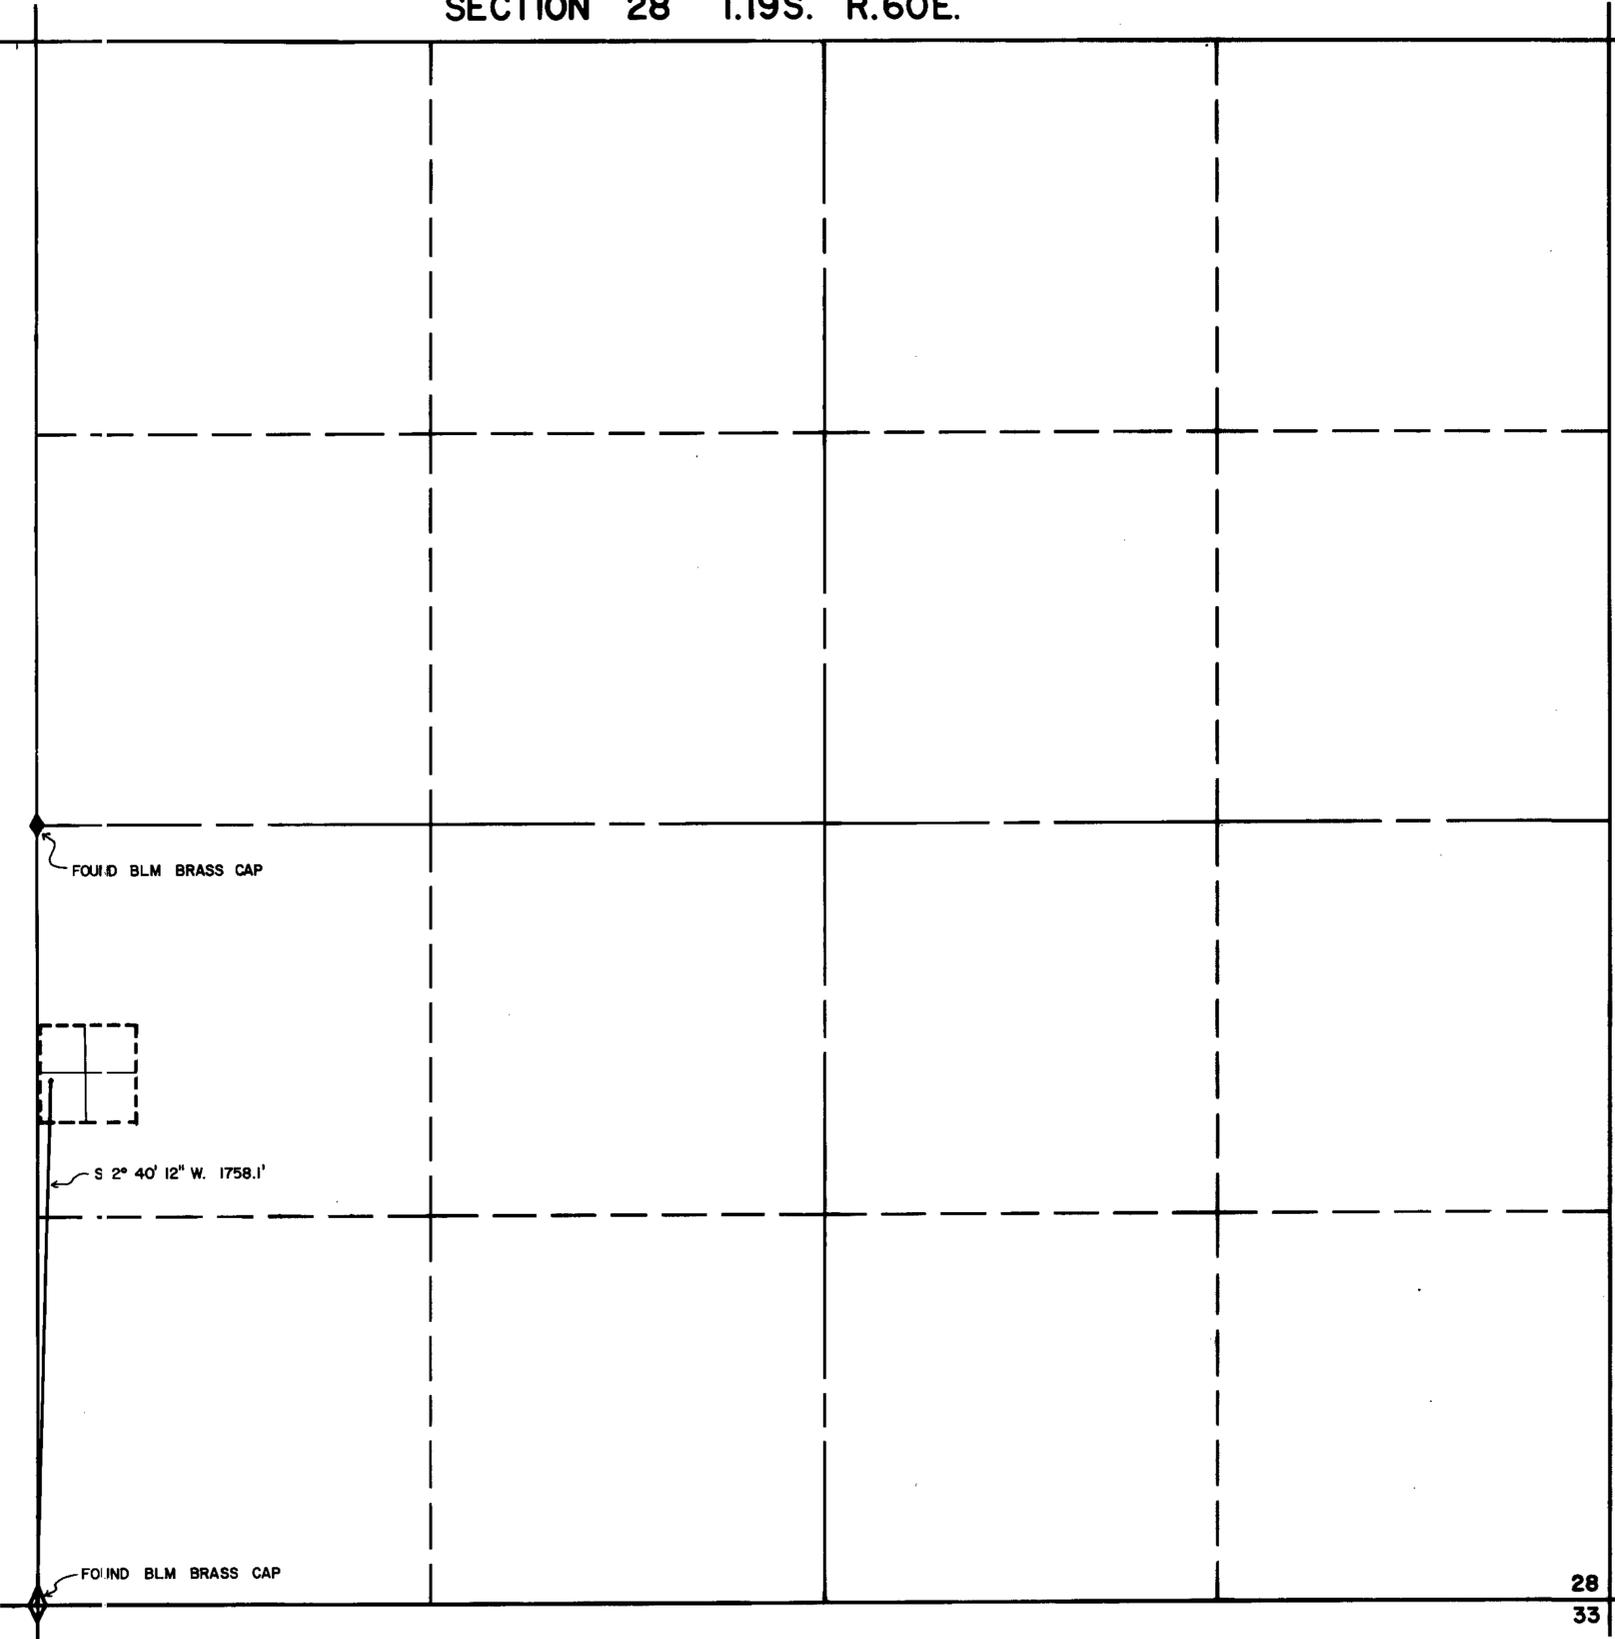


STATE OF NEVADA )  
 ) SS.  
 COUNTY OF CLARK )

I JAMES WREN JARRIS, being first duly sworn, depose and say that this map, consisting of 1 sheet, has been correctly drawn to the designated scale from field notes of a survey made under my supervision and direction, on the 24<sup>th</sup> day of JUNE, 1988; that it truly and correctly represents the proposed location and extent of the works used to divert water from an underground source in Clark County, by DURANGO-CORBETT HOME OWNERS ASSOCIATION for quasi-municipal and domestic purposes. That the proposed point of diversion, names of all other works which will cross or connect with the proposed works, and the boundary of all lands, are fully and correctly designated thereon.

James Wren - Jarris #735  
 State Water Rights Surveyor No.


Subscribed and sworn to before me  
 this 5<sup>th</sup> day of JULY, 1988  
 Notary Public in and for Clark County, Nevada

Vivian K. Chrusciel  
 Signed

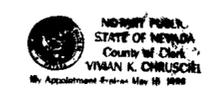

**BASIS OF BEARING**

N. 00°21'00" W. - WEST LINE OF THE  
 SW 1/4 OF SEC 28 T.19S. R.60E. M.D.M.  
 PER PARCEL MAP, FILE 38 PAGE 16 OF  
 OFFICIAL RECORDS

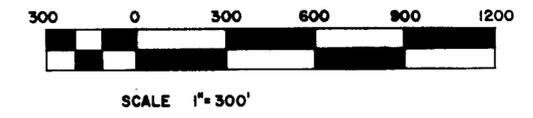

52360

**MAP**  
 TO ACCOMPANY APPLICATION TO APPROPRIATE  
 WATER FOR QUASI-MUNICIPAL USE  
 BY  
**DURANGO - CORBETT  
 HOME OWNERS ASSOCIATION**  
 FROM AN UNDERGROUND SOURCE

STATE ENGINEERS OFFICE  
 5214 2-511 88



FILED  
 AUG 2 1988  
 STATE ENGINEER'S OFFICE

28 27  
 33 34

52360 1