


8 9
17 16

9 10
16 15

17 16
20 21

16 15
21 22

BAKER
TOWNSITE

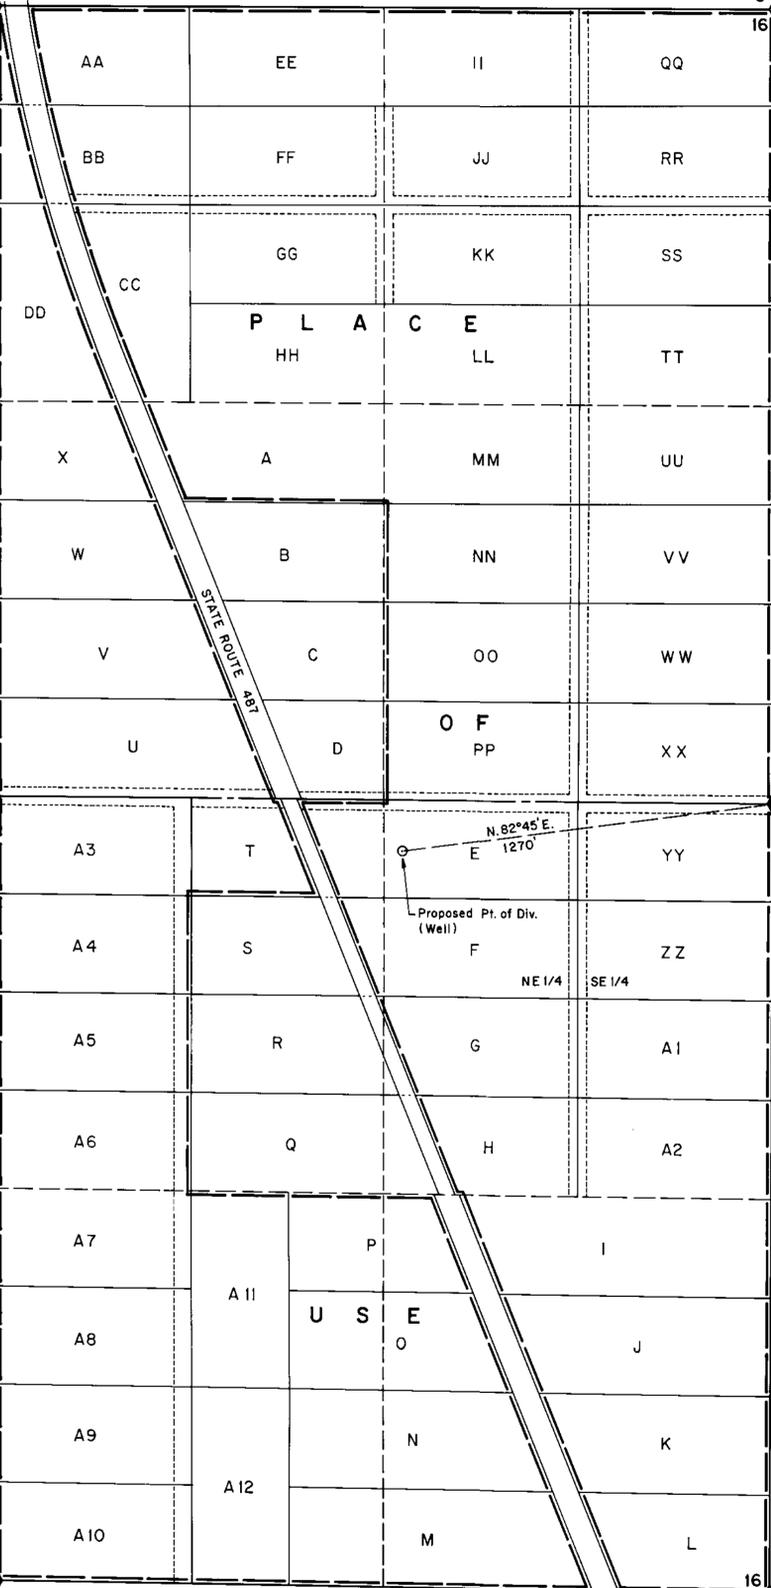

T.13 N., R.70 E., M.D.B. & M.




STATE OF NEVADA }
County of White Pine } ss.

I, Richard W. Forman, being first duly sworn, depose and say that this map, consisting of one sheet, has been correctly drawn to the designated scale from field notes of a survey made under my supervision and direction on the 1st day of August, 1988; that it truly and correctly represents the proposed location and extent of the works used to divert water from Under-ground Sources, in White Pine County by John Dean Baker for Quasi-Municipal purposes. That the proposed point of diversion, the approximate location and size of the diverting channel, all reservoirs or basins, the location and names of all other works which will cross or connect with the proposed works, and the boundary of all lands, showing by 40-acre subdivisions the areas proposed to be served, are fully and correctly designated thereon.


Richard W. Forman
State Water Right Surveyor

Subscribed and sworn to before me this 3rd day of August, 1988.

Richard A. Bustos
Notary Public in and for White Pine County, Nevada

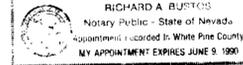

BASIS OF BEARINGS BY SOLAR OBSERVATION

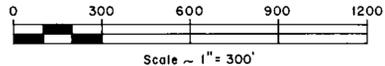

52382

MAP TO ACCOMPANY
APPLICATION TO APPROPRIATE WATER

FOR
BY
FROM
QUASI-MUNICIPAL
JOHN DEAN BAKER
UNDERGROUND SOURCES

FILED
AUG 5 1988
ELY, NEVADA

SURVEYED & MAPPED
BY
BOUNTY & FORMAN, INC.
ELY, NEVADA
AUGUST 1988

60121 52382