


STATE OF NEVADA }
 COUNTY OF WASHOE } SS


I, George G. Lindesmith, being first duly sworn, depose and say that this map consisting of one sheet, has been correctly drawn to the designated scale from notes of a survey conducted under my supervision, during September, 1996, and the record information listed, and that it correctly represents the proposed location and extent of works to divert water from an underground source within Washoe County, Nevada, by Willomonte Land & Livestock and the Anne Louise Cantlon Trust.

George G. Lindesmith
 George G. Lindesmith
 State Water-Right Surveyor No. 704

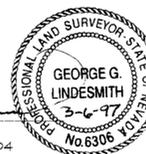

Subscribed and sworn to before me on this 6TH day of

David C. Crook
 David C. Crook
 Notary Public

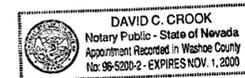

NOTES


1) AREAS OF NEW CULTIVATION ABOVE THE "BIG DITCH" WERE DETERMINED BY AERIAL PHOTOGRAPHY DATED 5/2/96 AND FIELD VERIFIED 9/6/96. AREAS OF CULTIVATION WERE MEASURED BY ELECTRONIC MEANS FROM DIGITAL DATA OBTAINED FROM THE AERIAL PHOTOGRAPHY.

LEGEND

- EXISTING GROUNDWATER WELL
- CULTIVATED AREAS
- PLACE OF USE PERMITS 52420, 52421 & 52422
- 1/6 LINE
- SECTION LINE
- EXISTING FENCE
- (30.13± AC.) SUPPLEMENTAL AREAS (UNDER PERMITS 52421 & 52422) IRRIGATED BY SURFACE RIGHTS FROM "ORR DITCH DECREE"
- SUPPLEMENTAL AREA, PERMIT 52422
- SUPPLEMENTAL AREA, PERMIT 52421

BASIS OF BEARINGS

Identical to Record of Survey Map No. 883, File 35/882 in the Official Records of Washoe County, Nevada, and was determined from the monuments shown as found.

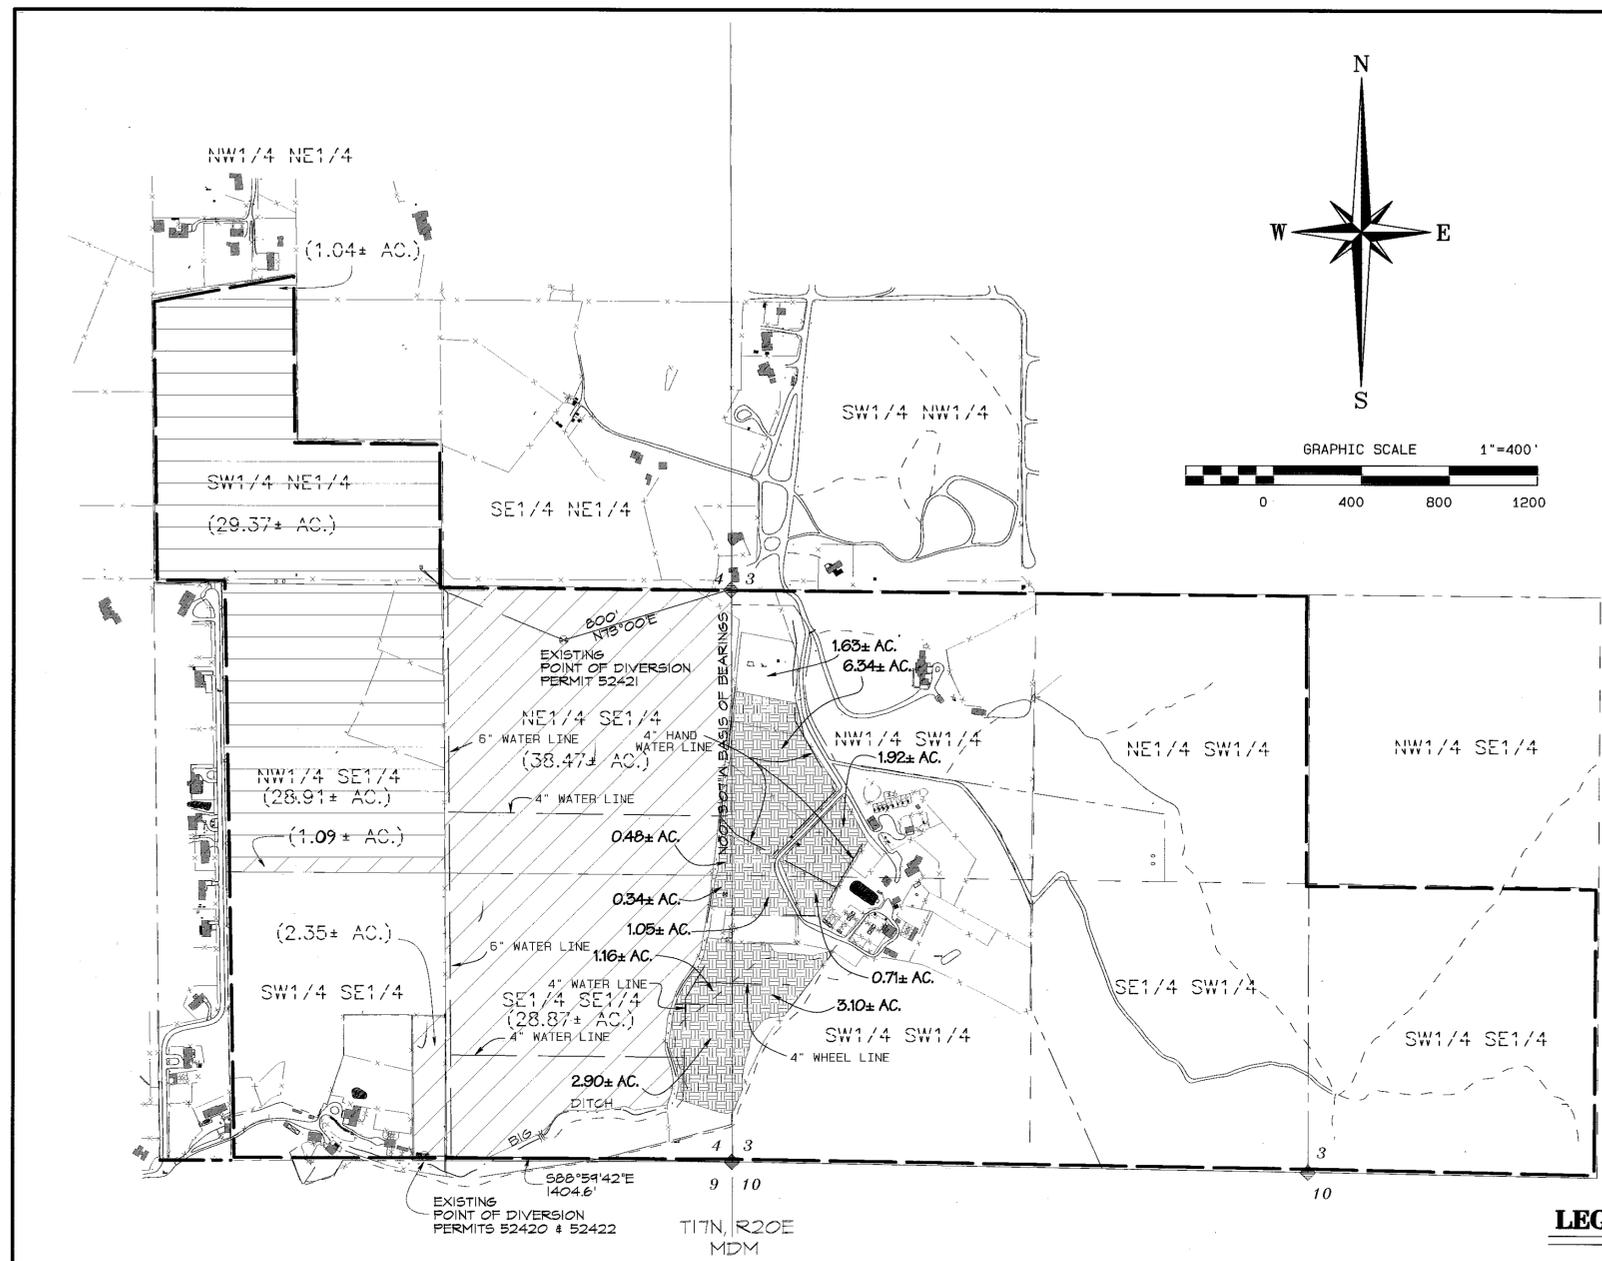

PERMIT 52420 (SOUTH WELL)

SECTION	SUBDIVISION	TOWNSHIP	RANGE	ACREAGE	CULTURE	DATE 1st CULTURE
4	SE1/4 SE1/4	17N	20E	2.90	OATS	5/21/96
TOTAL				2.90		

SUPPLEMENTAL PORTION PERMIT 52422 (SOUTH WELL)

SECTION	SUBDIVISION	TOWNSHIP	RANGE	ACREAGE	CULTURE	DATE 1st CULTURE
4	SW1/4 SE1/4	17N	20E	2.35	GRASS	EXISTING
4	SE1/4 SE1/4	17N	20E	28.87	GRASS	
4	NE1/4 SE1/4	17N	20E	38.47	GRASS	
4	NW1/4 SE1/4	17N	20E	1.09	GRASS	
TOTAL				70.78		

PERMIT 52422 (SOUTH WELL)

SECTION	SUBDIVISION	TOWNSHIP	RANGE	ACREAGE	CULTURE	DATE 1st CULTURE
4	SE1/4 SE1/4	17N	20E	1.16	OATS	5/21/96
4	SE1/4 SE1/4	17N	20E	0.34	OATS	
4	NE1/4 SE1/4	17N	20E	0.48	OATS	
3	SW1/4 SW1/4	17N	20E	3.10	OATS	
3	NW1/4 SW1/4	17N	20E	1.05	OATS	5/21/96
TOTAL				6.13		

SUPPLEMENTAL PORTION PERMIT 52421 (NORTH WELL)

SECTION	SUBDIVISION	TOWNSHIP	RANGE	ACREAGE	CULTURE	DATE 1st CULTURE
4	NW1/4 NE1/4	17N	20E	1.04	GRASS	EXISTING
4	SW1/4 NE1/4	17N	20E	29.37	GRASS	
4	NW1/4 SE1/4	17N	20E	28.91	GRASS	
TOTAL				59.32		

PERMIT 52421 (NORTH WELL)

SECTION	SUBDIVISION	TOWNSHIP	RANGE	ACREAGE	CULTURE	DATE 1st CULTURE
3	SW1/4 SW1/4	17N	20E	0.71	OATS	6/4/96
3	NW1/4 SW1/4	17N	20E	6.34	OATS	
3	NW1/4 SW1/4	17N	20E	1.92	OATS	6/4/96
TOTAL				8.97		
TOTAL				18.00		

52421 CERTIFICATE NO. 14630 ISSUED 07-07-97
 52422 CERTIFICATE NO. 14631 ISSUED 07-07-97

STATE ENGINEER'S USE

FILED
 MAY 08 1997
 STATE ENGINEER'S OFFICE



TRI STATE SURVEYING, LTD
 1925 E. PRATER WAY
 SPARKS, NEVADA 89434
 (702) 358-9491 * FAX # 358-3664

AMENDED
 MAP TO ACCOMPANY
 PROOF OF BENEFICIAL USE
 AND PLACE OF USE
 BY
WILLOMONTE LAND AND LIVESTOCK
 &
ANNE LOUISE CANTLON TRUST
 FROM UNDERGROUND SOURCES
 WITHIN SECTIONS 3 & 4, T.17N., R.20E., M.D.M.,
 WASHOE COUNTY, JOB # 96074.01 NEVADA