

**KEY MAP**  
T.14N. - R.18E. - M.D.M.  
N.T.S.




STATE OF NEVADA } s.s.  
COUNTY OF DOUGLAS }

I, JERE E. WILLIAMS, BEING FIRST DULY SWORN DEPOSE AND SAY THAT THIS MAP, CONSISTING OF ONE SHEET, HAS BEEN CORRECTLY DRAWN TO THE DESIGNATED SCALE FROM RECORD INFORMATION AND CALCULATED BEARINGS AND DISTANCES, PREPARED ON THE 18TH DAY OF AUGUST, 1988, THAT IT TRULY AND CORRECTLY REPRESENTS THE PROPOSED LOCATION AND EXTENT OF THE WORKS USED TO DIVERT WATER FROM LAKE TAHOE, IN DOUGLAS COUNTY, BY THE ESTATE OF LYMAN B. SUTTER, FRANK DURHAM, ADMINISTRATOR FOR QUASI-MUNICIPAL AND DOMESTIC PURPOSES. THE POINT OF DIVERSION, APPROXIMATE LOCATION AND SIZE OF PIPE AND THE BOUNDARY OF ALL LANDS SHOWN BY 40 ACRE SUBDIVISION ARE FULLY AND CORRECTLY DESIGNATED THEREON.

*Jere E. Williams*  
STATE WATER RIGHT SURVEYOR  
(CERTIFICATE NO. 411)


SUBSCRIBED AND SWORN TO BEFORE ME  
THIS 24th DAY OF Aug, 1988  
NOTARY PUBLIC IN AND FOR DOUGLAS COUNTY, NEVADA

*Pandee R. Taraporewala*

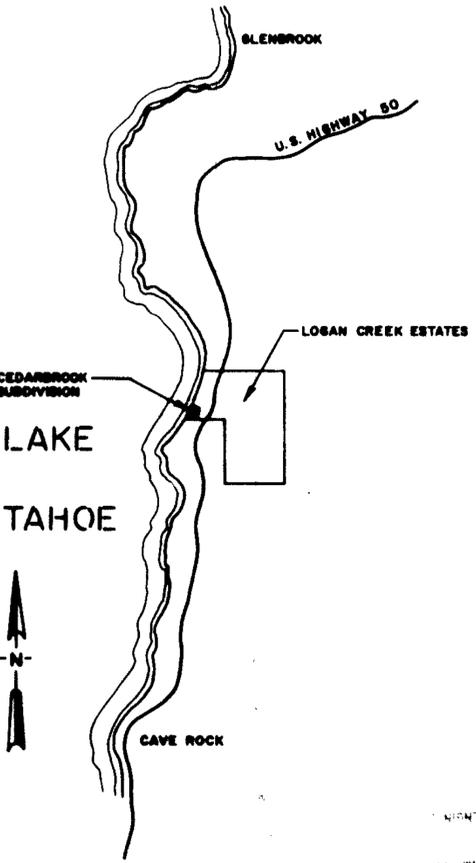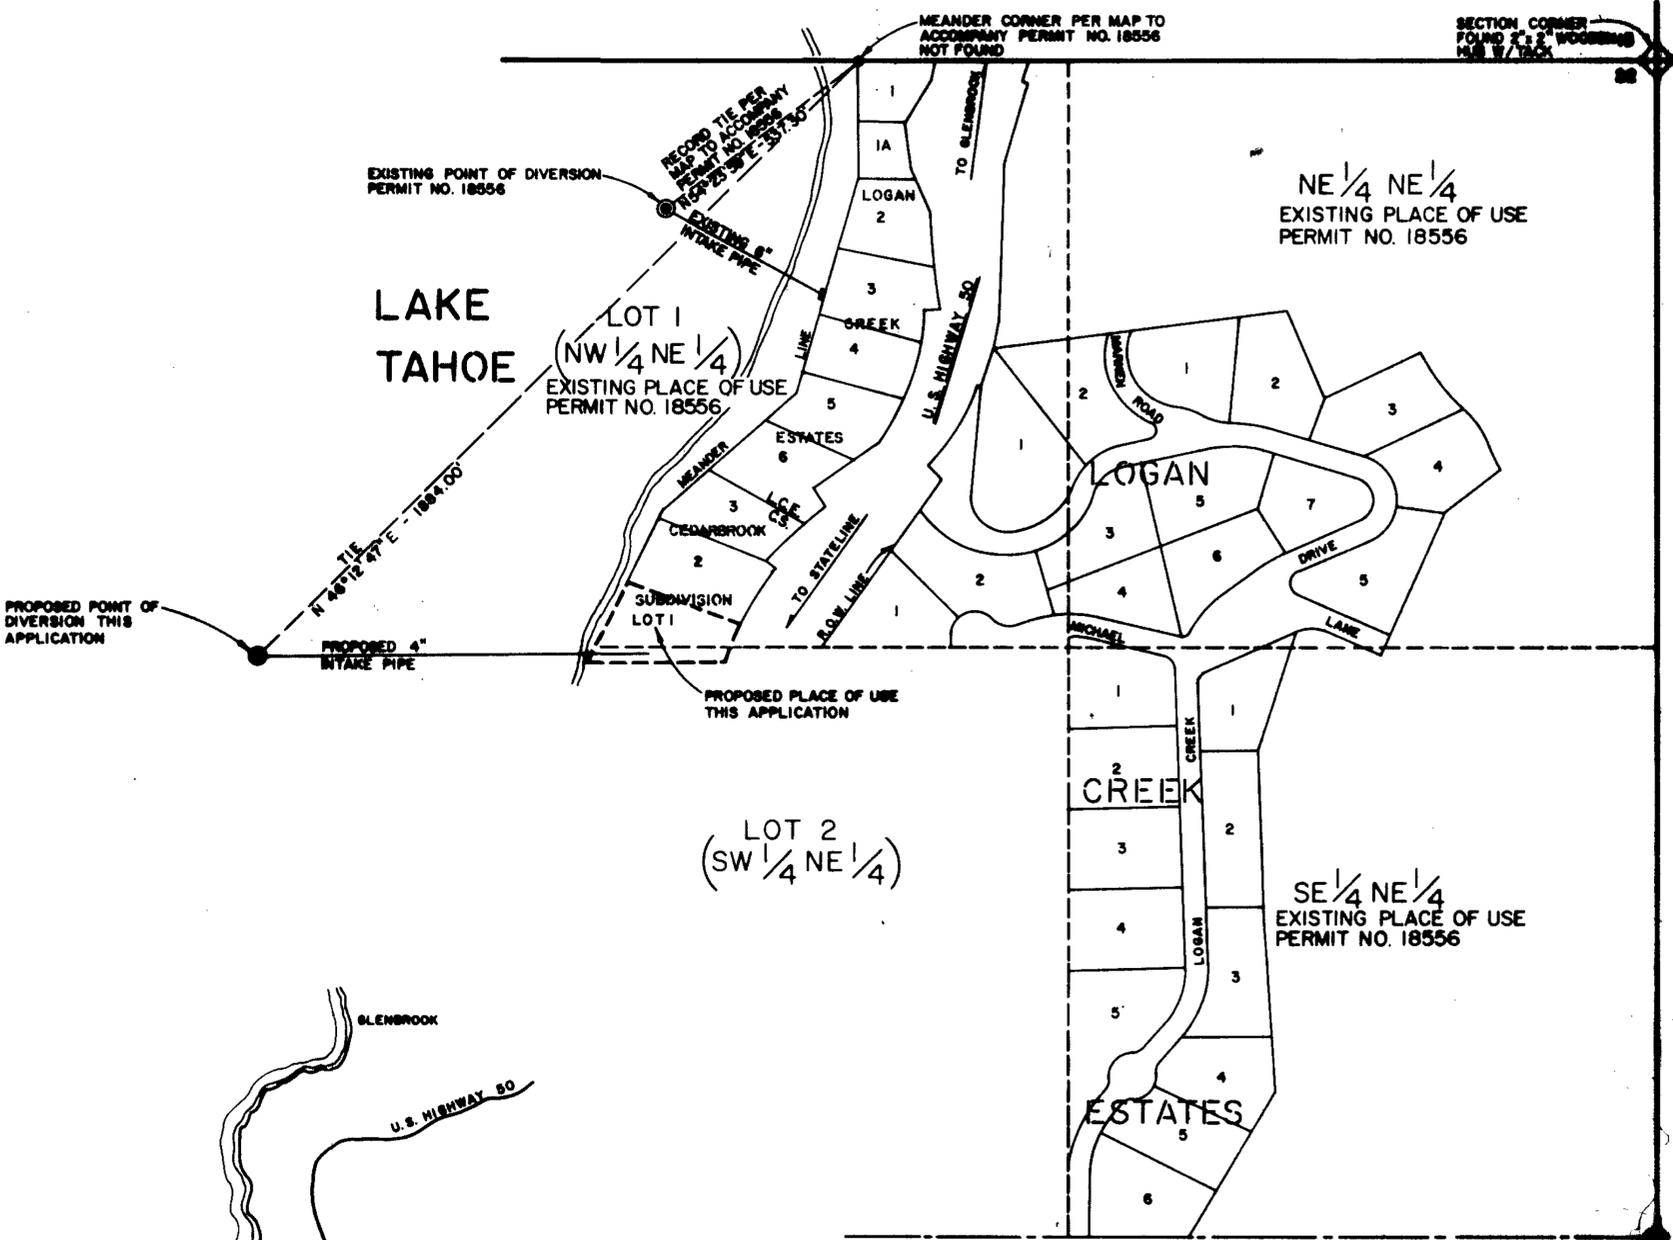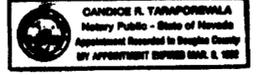

**VICINITY MAP**  
N.T.S.

**BASIS OF BEARINGS**  
THE BEARING OF  $S 89^{\circ} 24' 00'' E$ , BEING THE BEARING OF THE SECTION LINE COMMON TO SECTIONS 5 AND 22, T.14N. R.18E. M.D.M. AS SHOWN ON THE RECORD OF SURVEY FOR LOGAN CREEK ESTATES, INC. DOCUMENT NO. 14816, RECORDED MARCH, 1980, RECORD MAPS, DOUGLAS COUNTY, NEVADA WAS USED AS THE BASIS OF BEARINGS FOR THIS MAP.

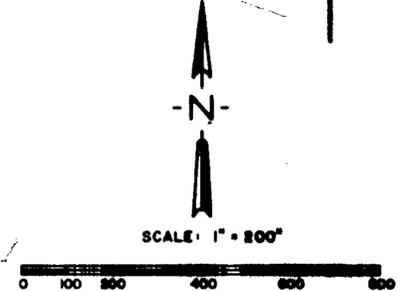

MAP TO ACCOMPANY APPLICATION NUMBER 52438 TO CHANGE POINT OF DIVERSION AND PLACE OF USE OF A PORTION OF PERMIT NO. 18556, WATERS OF LAKE TAHOE FOR QUASI-MUNICIPAL (SUBDIVISION) AND DOMESTIC PURPOSES BY THE ESTATE OF LYMAN B. SUTTER, FRANK DURHAM, ADMINISTRATOR

**FILED**  
NOV 17 1988  
STATE ENGINEER'S OFFICE

CERTIFICATE No. 13557 ISSUED 12-14-92

**LOT 1, CEDARBROOK SUBDIVISION**  
DOUGLAS COUNTY, NEVADA