
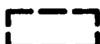


 EXISTING PLACE OF USE PERMIT 31065
 PROPOSED PLACE OF USE APPLICATION
 EXISTING ACREAGE
 PROPOSED ACREAGE

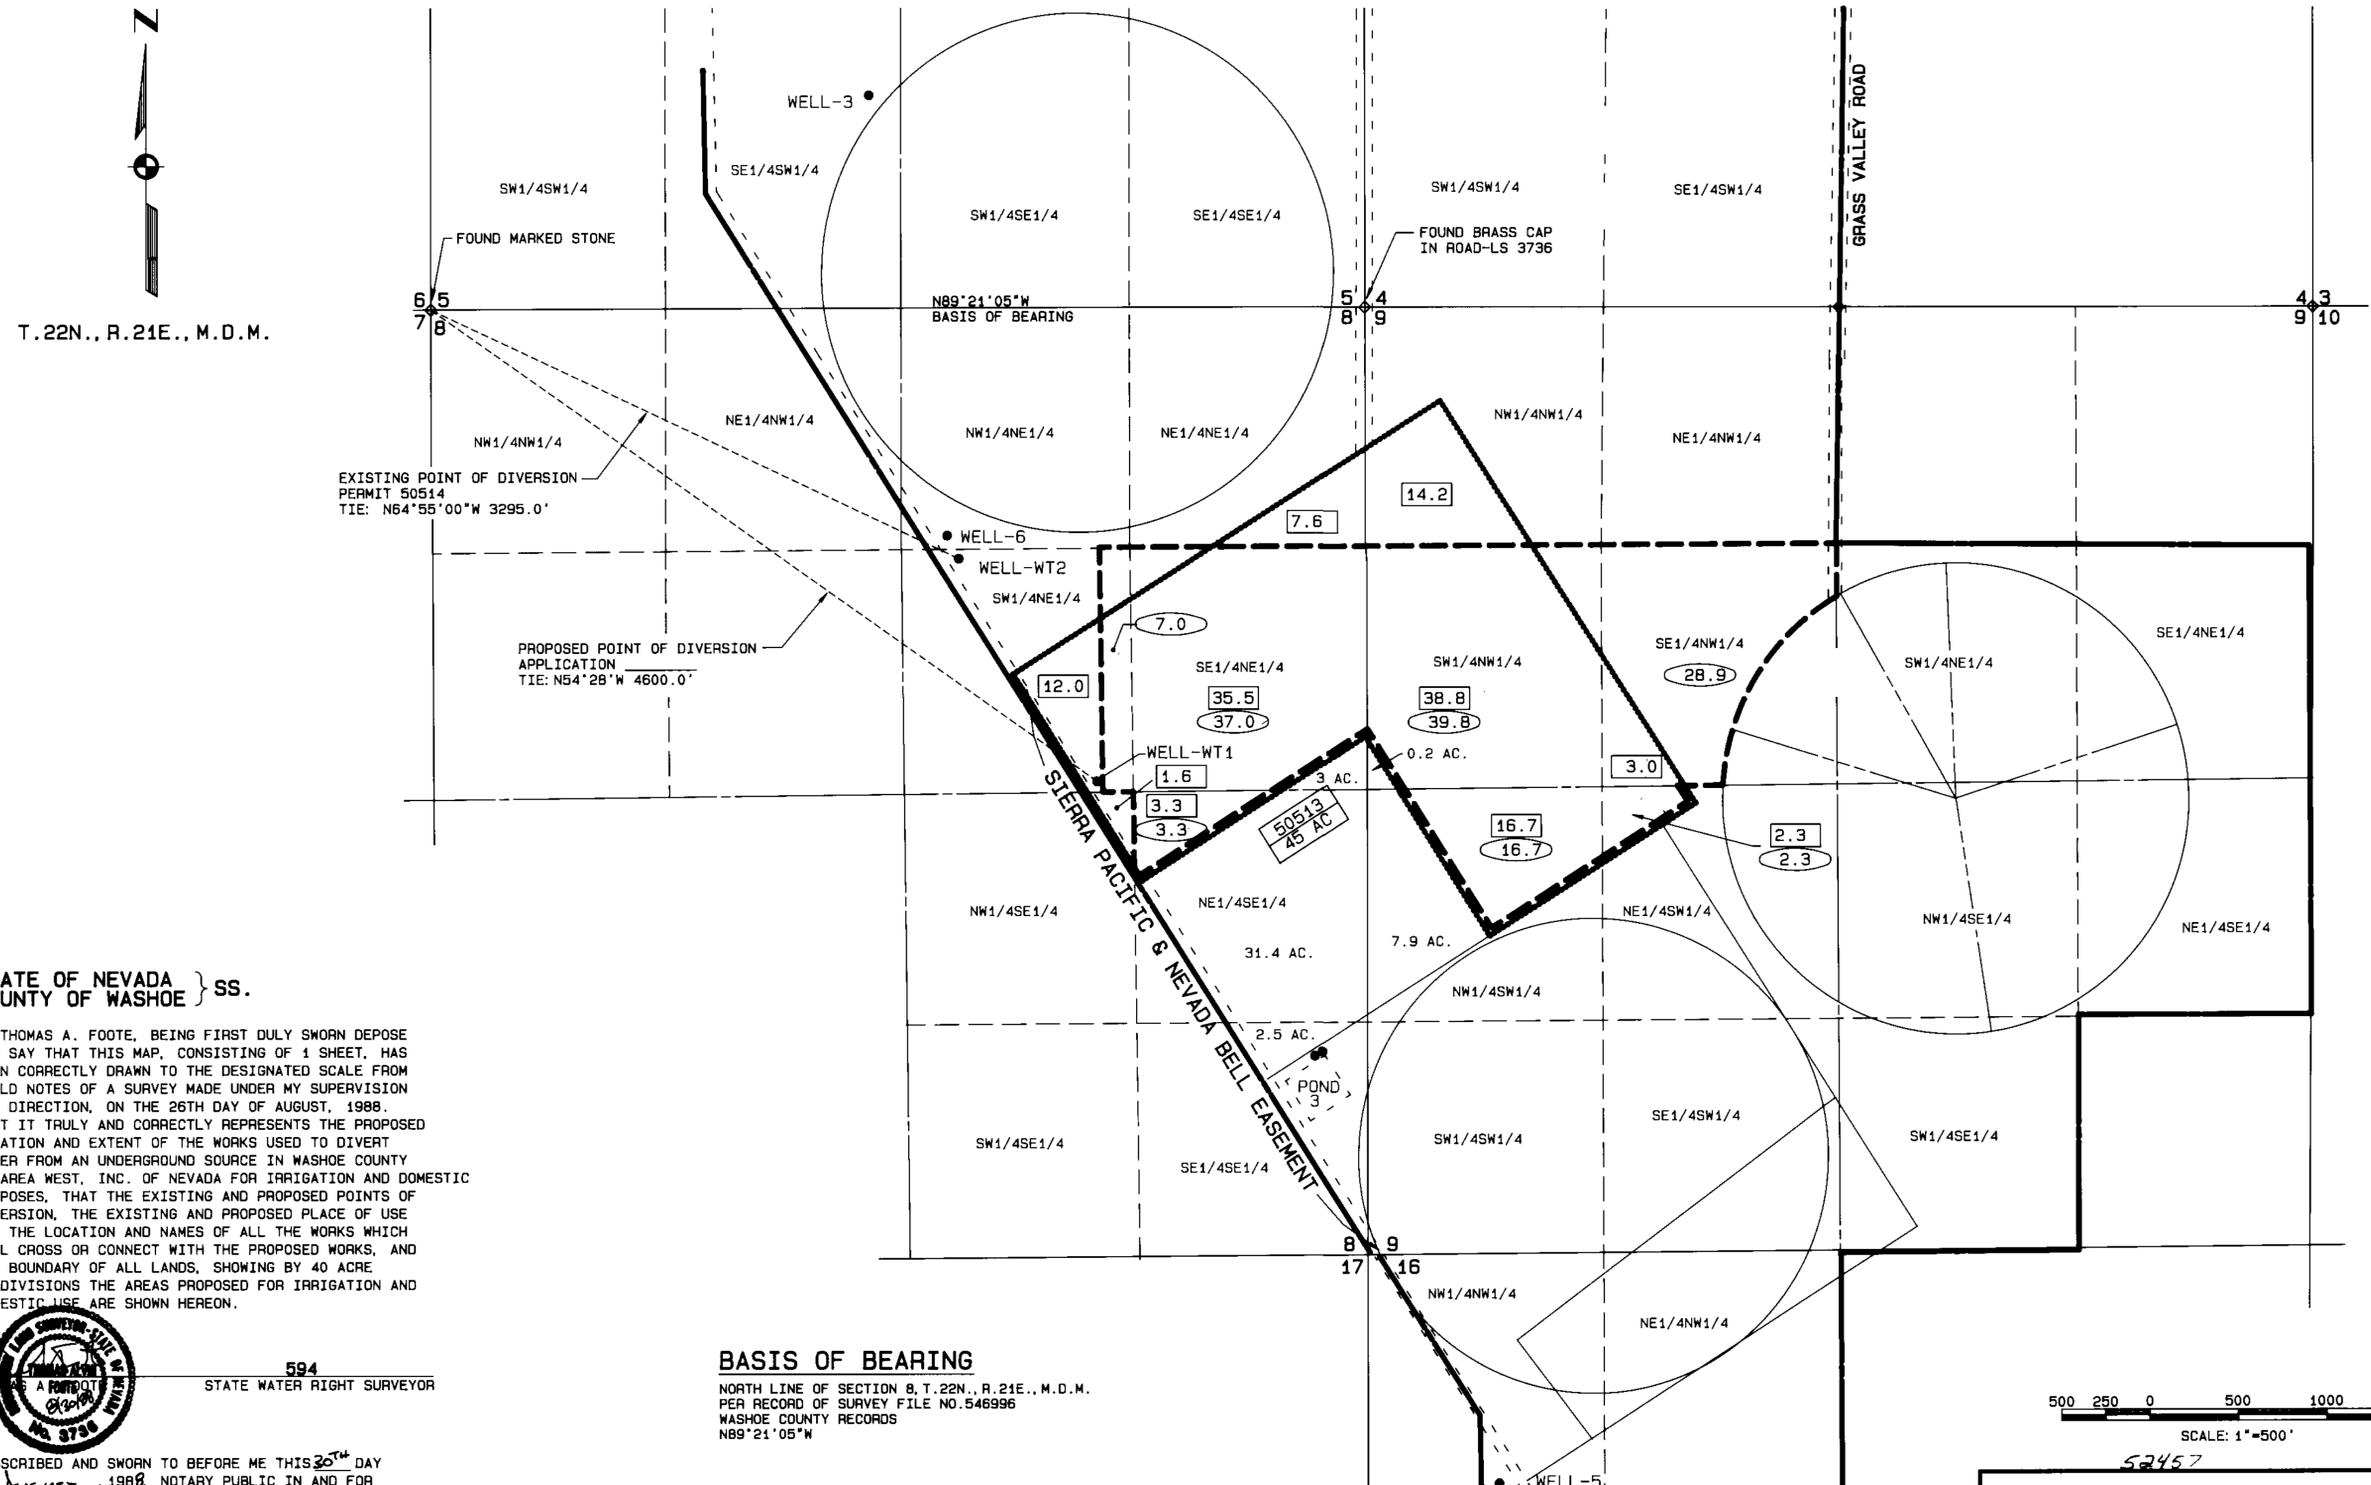

T. 22N., R. 21E., M.D.M.

STATE OF NEVADA }
COUNTY OF WASHOE } SS.

I, THOMAS A. FOOTE, BEING FIRST DULY SWORN DEPOSE AND SAY THAT THIS MAP, CONSISTING OF 1 SHEET, HAS BEEN CORRECTLY DRAWN TO THE DESIGNATED SCALE FROM FIELD NOTES OF A SURVEY MADE UNDER MY SUPERVISION AND DIRECTION, ON THE 26TH DAY OF AUGUST, 1988. THAT IT TRULY AND CORRECTLY REPRESENTS THE PROPOSED LOCATION AND EXTENT OF THE WORKS USED TO DIVERT WATER FROM AN UNDERGROUND SOURCE IN WASHOE COUNTY BY AREA WEST, INC. OF NEVADA FOR IRRIGATION AND DOMESTIC PURPOSES, THAT THE EXISTING AND PROPOSED POINTS OF DIVERSION, THE EXISTING AND PROPOSED PLACE OF USE AND THE LOCATION AND NAMES OF ALL THE WORKS WHICH WILL CROSS OR CONNECT WITH THE PROPOSED WORKS, AND THE BOUNDARY OF ALL LANDS, SHOWING BY 40 ACRE SUBDIVISIONS THE AREAS PROPOSED FOR IRRIGATION AND DOMESTIC USE ARE SHOWN HEREON.



594
STATE WATER RIGHT SURVEYOR

SUBSCRIBED AND SWORN TO BEFORE ME THIS 30th DAY OF AUGUST, 1988, NOTARY PUBLIC IN AND FOR WASHOE COUNTY, NEVADA.

E. M. Baggerman
NOTARY PUBLIC

BASIS OF BEARING

NORTH LINE OF SECTION 8, T. 22N., R. 21E., M.D.M.
PER RECORD OF SURVEY FILE NO. 546996
WASHOE COUNTY RECORDS
N89°21'05"W

500 250 0 500 1000 1500
SCALE: 1"=500'

MAP TO ACCOMPANY APPLICATION
 TO CHANGE POINT OF DIVERSION AND PLACE OF USE OF PERMIT 50514 FOR IRRIGATION AND DOMESTIC USE BY
AREA WEST, INC. OF NEVADA
 FROM AN UNDERGROUND SOURCE

FILED
SEP 2 1988
 STATE ENGINEER'S OFFICE

DATE: 8-88
 DRAWN BY: SPH
 CHECKED BY: JAF
 Kennedy/Jenks/Chilton
 160 Hubbard Way
 Reno, Nevada 89502
 JOB NO.: 8441.01
 SHEET NO.: 88030
 SHEET 1 OF 1

55600 52457