


T. 38&39N., R. 42E.
M.D.B. &M.

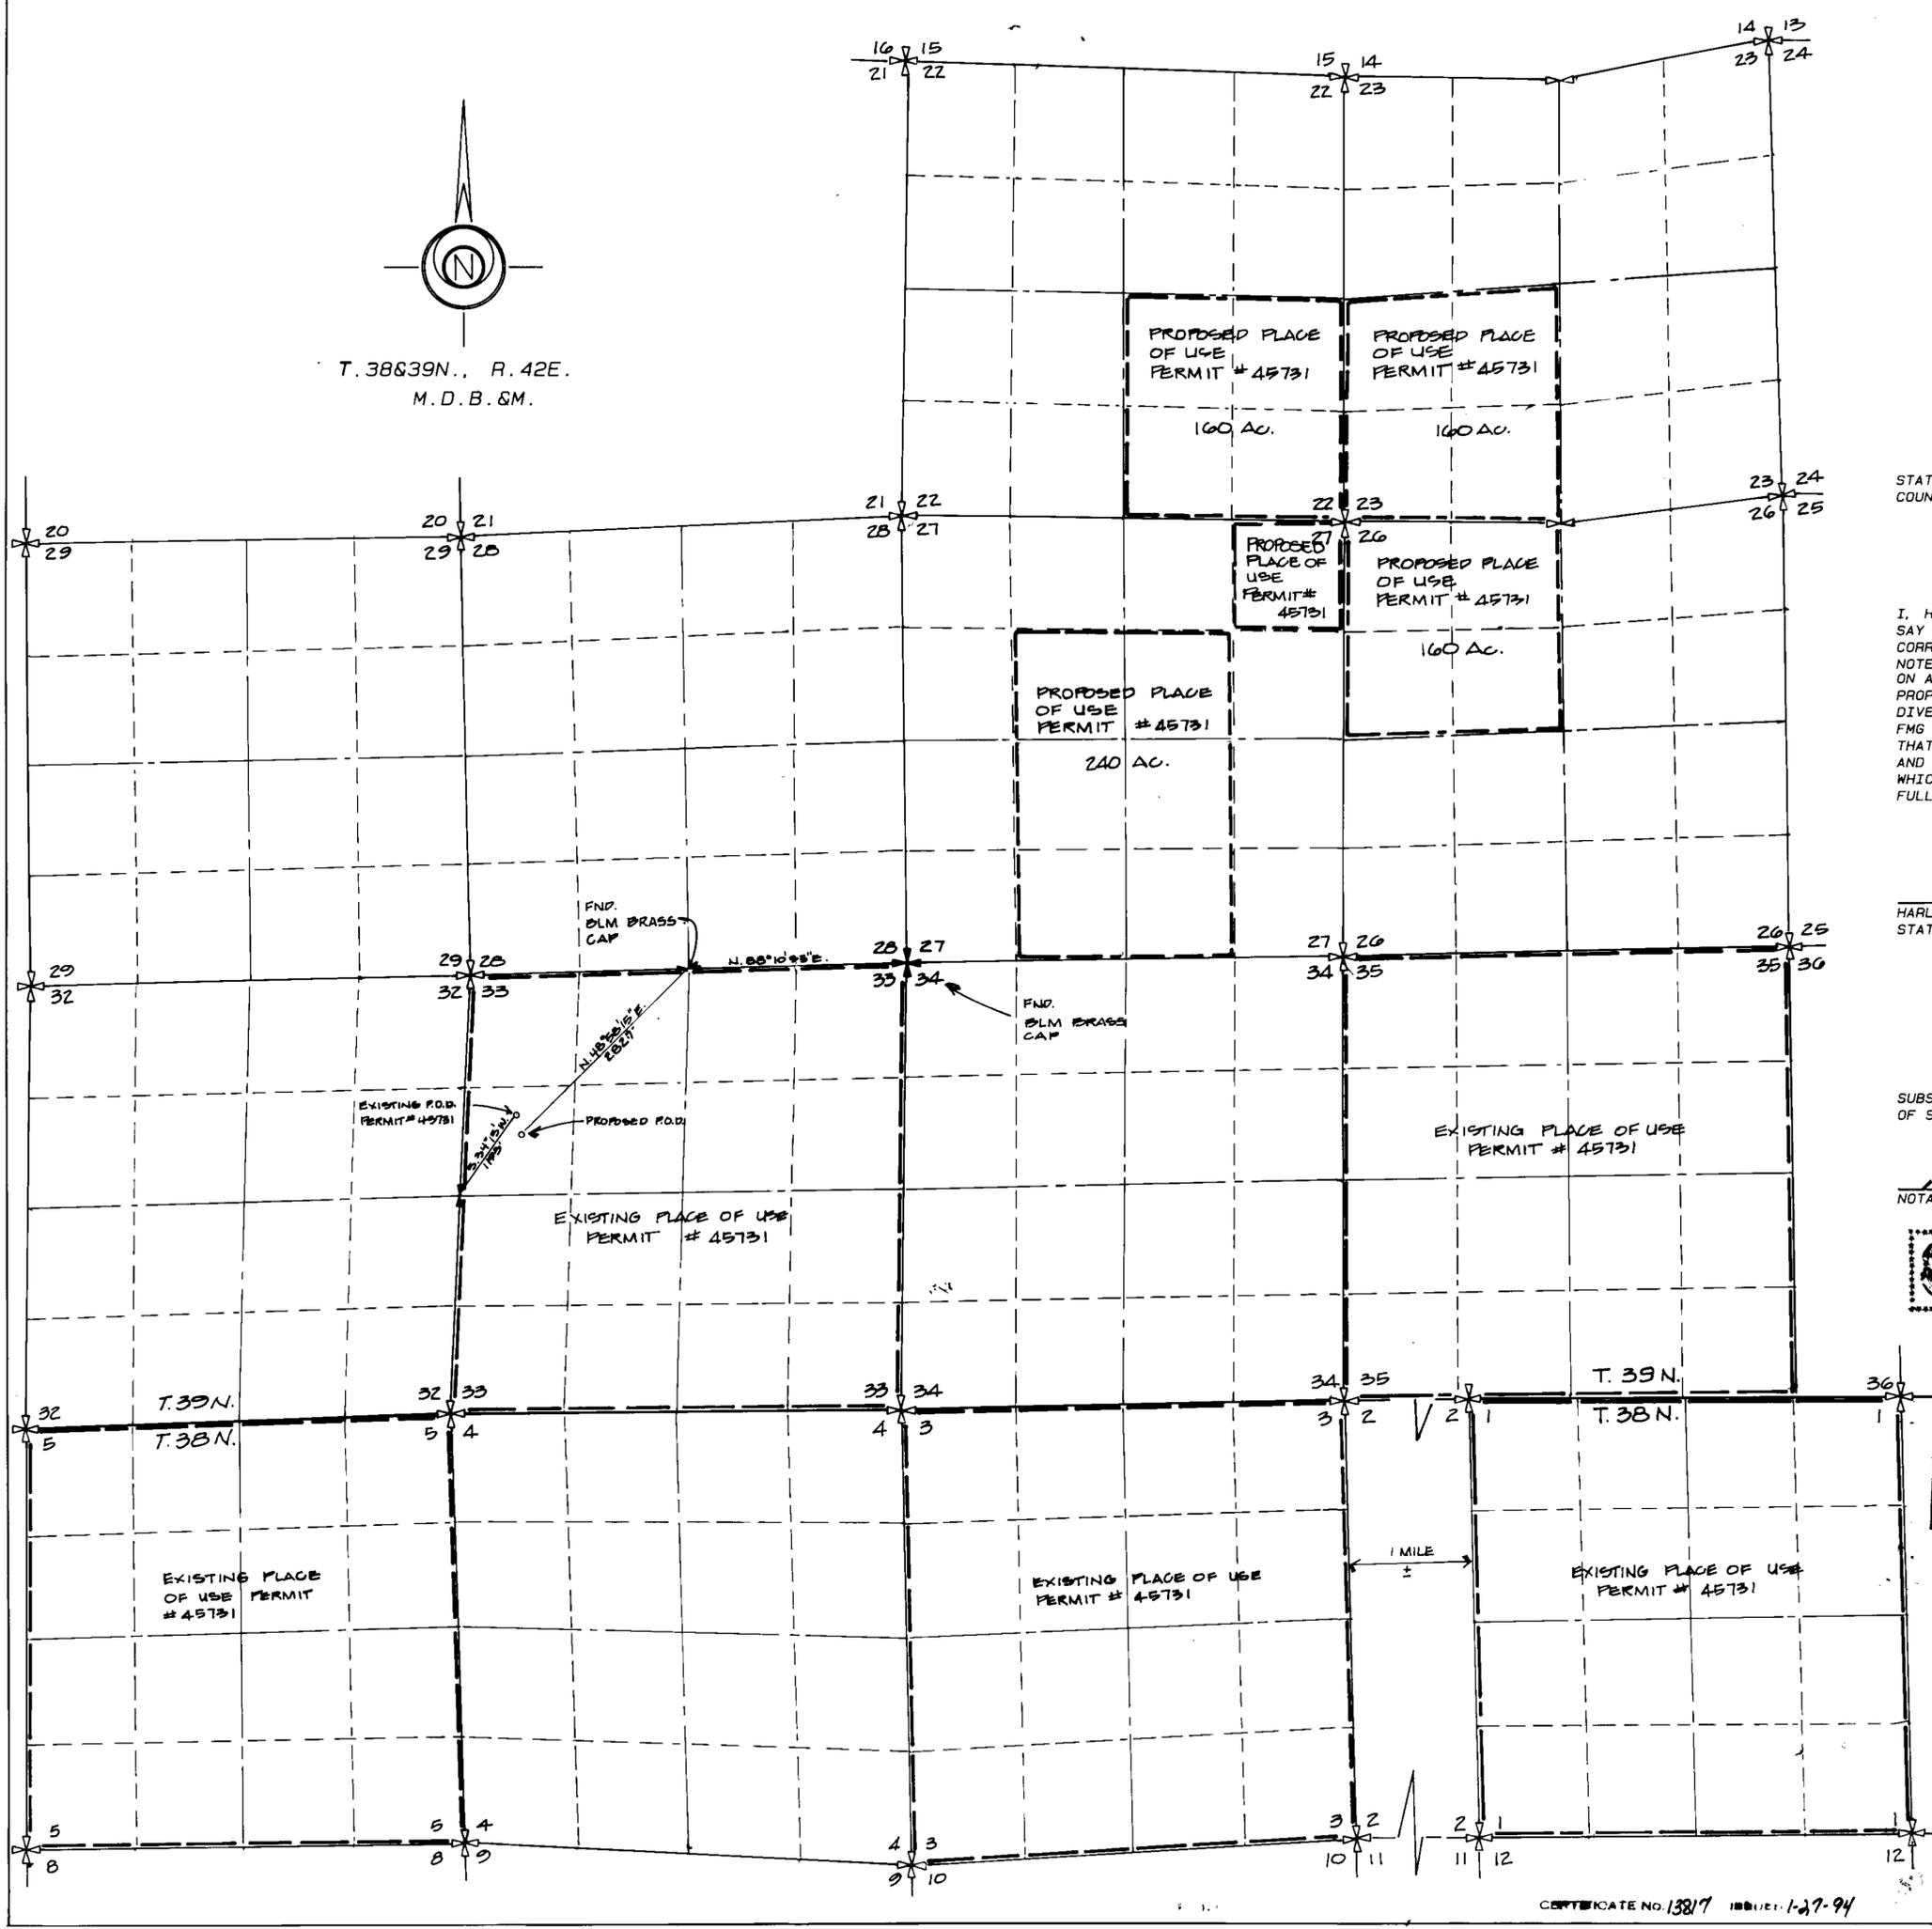


STATE OF NEVADA } s.s.
COUNTY OF HUMBOLDT }

I, HARLAN K. KING, BEING FIRST DULY SWORN, DEPOSE AND SAY THAT THIS MAP, CONSISTING OF ONE SHEET, HAS BEEN CORRECTLY DRAWN TO THE DESIGNATED SCALE FROM FIELD NOTES OF A SURVEY MADE UNDER MY SUPERVISION AND DIRECTION ON AUGUST 22, 1988; THAT IT CORRECTLY REPRESENTS THE PROPOSED LOCATION AND EXTENT OF THE WORKS USED TO DIVERT WATER FROM UNDERGROUND IN HUMBOLDT COUNTY, BY FMG INC., FOR MINING, MILLING, AND DOMESTIC PURPOSES. THAT THE PROPOSED POINT OF DIVERSION, THE MILLSITE AND THE LOCATION AND NAMES OF ALL OTHER WORKS OR STREAMS WHICH ARE CROSSED BY OR CONNECTED WITH SAID WORKS, ARE FULLY AND CORRECTLY DESIGNATED HEREON.


Harlan K. King
HARLAN K. KING
STATE WATER RIGHT SURVEYOR NO. 615

SUBSCRIBED AND SWORN BEFORE ME THIS 6th DAY OF SEPTEMBER, 1988.

Billie M. Sher
NOTARY PUBLIC IN AND FOR HUMBOLDT COUNTY, NEVADA.

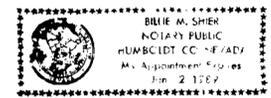

FILED
OCT 27 1988
STATE ENGINEER'S OFFICE

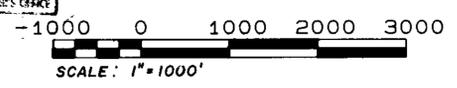

52476
MAP
TO ACCOMPANY APPLICATION TO CHANGE THE POINT OF DIVERSION AND PLACE OF USE, OF A PORTION OF PERMIT NO. 45731
BY: FMG INC.
FOR MINING, MILLING AND DOMESTIC PURPOSES FROM AN UNDERGROUND SOURCE HUMBOLDT COUNTY, NEVADA

CERTIFICATE NO. 13817 ISSUED 1-27-94

65900 65885152476