


T. 13 N., R. 70 E., M.D.B. & M.

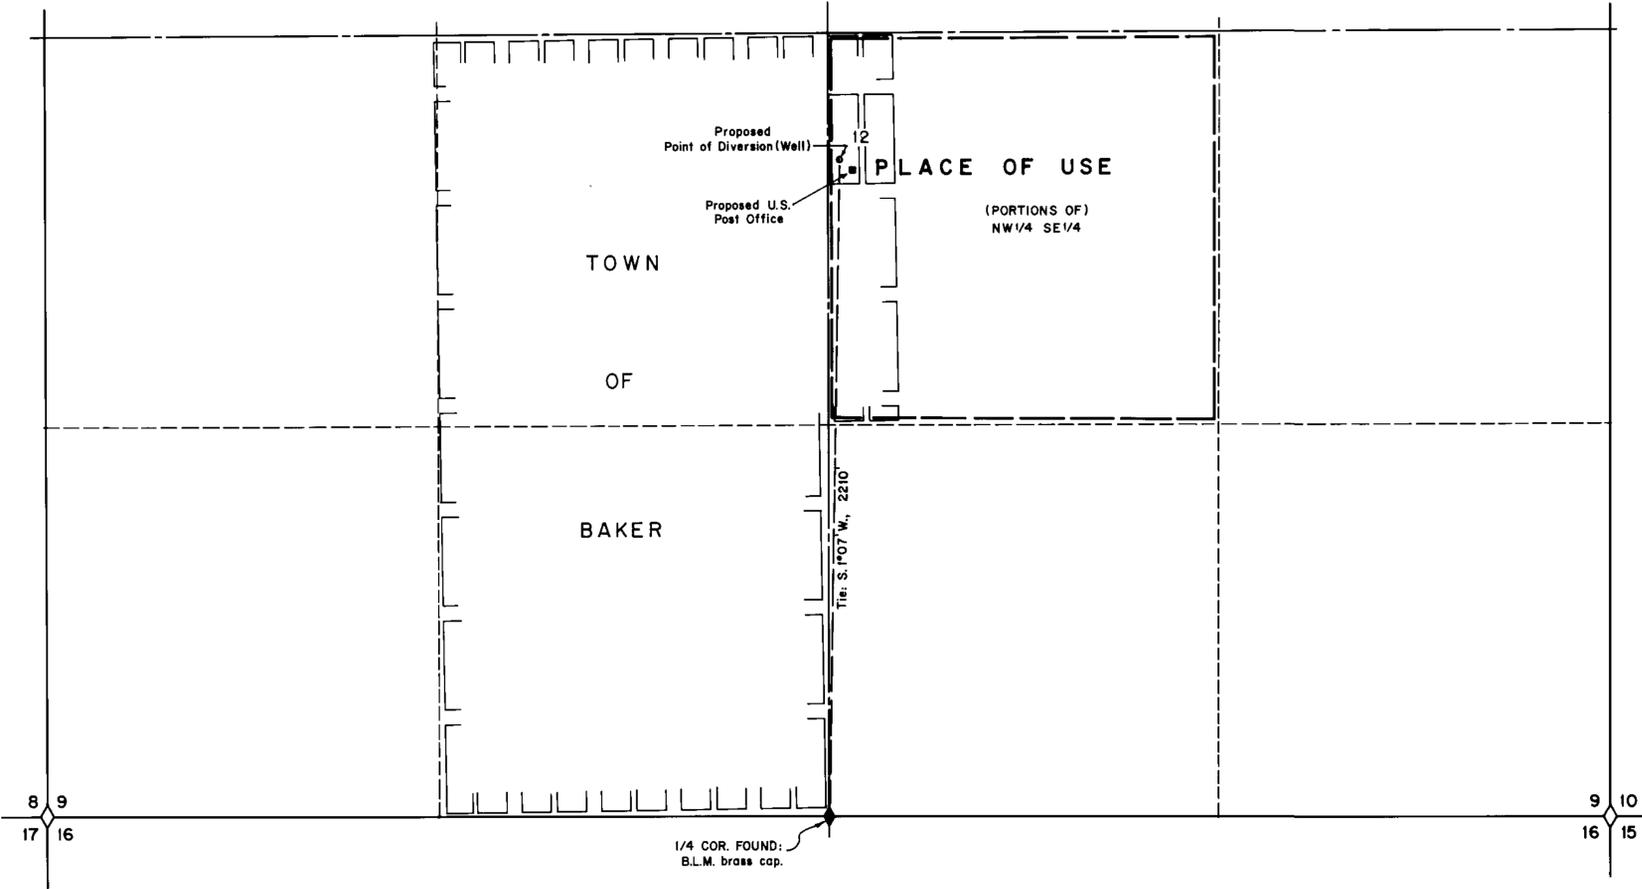


STATE OF NEVADA } ss.
County of White Pine }

I, Richard W. Forman, being first duly sworn, depose and say that this map, consisting of one sheet, has been correctly drawn to the designated scale from field notes of a survey made under my supervision and direction on the 6th day of September, 1988; that it truly and correctly represents the proposed location and extent of the works used to divert water from Underground Sources, in White Pine County, by Kevin E. Gonder for Commercial purposes. That the proposed point of diversion, the approximate location and size of the diverting channel, all reservoirs or basins, the location and names of all other works which will cross or connect with the proposed works, and the boundary of all lands, showing by 40-acre subdivisions, the areas proposed to be served, are fully and correctly designated thereon.


Richard W. Forman
State Water Right Surveyor

Subscribed and sworn to before me this 8th day of September, 1988.


Richard A. Bustos
Notary Public in and for White Pine County, Nevada.

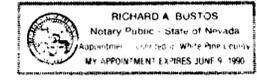

BASIS OF BEARINGS
BY
SOLAR OBSERVATION

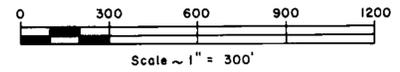

STATE OF NEVADA
1988
CERTIFICATE No. 18481 ISSUED 10-7-92

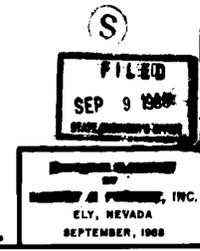

5-2488
MAP TO ACCOMPANY
APPLICATION TO APPROPRIATE WATER
COMMERCIAL
KEVIN E. GONDER
FROM UNDERGROUND SOURCES

52488