

STATE OF NEVADA } S.S.
 COUNTY OF WASHOE }

I, THOMAS A. FOOTE, BEING FIRST DULY SWORN, DEPOSE AND SAY THAT THIS MAP, CONSISTING OF 1 SHEET, HAS BEEN CORRECTLY DRAWN TO THE DESIGNATED SCALE FROM FIELD NOTES OF A SURVEY MADE UNDER MY SUPERVISION AND DIRECTION, ON THE 14TH DAY OF NOVEMBER 1988, THAT IT TRULY AND CORRECTLY REPRESENTS THE PROPOSED LOCATION AND EXTENT OF THE WORKS USED TO DIVERT WATER FROM LUCKY SPRING IN WASHOE COUNTY, BY LUCKY HEREFORD RANCH FOR STOCKWATERING AND DOMESTIC PURPOSES. THAT THE PROPOSED POINT OF DIVERSION, THE LOCATION AND NAMES OF ALL OTHER WORKS, AND THE BOUNDARY OF ALL LANDS, SHOWING BY 40 ACRE SUBDIVISION, THE AREA PROPOSED TO BE SERVED ARE FULLY AND CORRECTLY DESIGNATED HEREON.




594

STATE WATER RIGHT SURVEYOR


SUBSCRIBED AND SWORN TO BEFORE ME THIS 16th DAY OF ~~November~~ 1988, NOTARY PUBLIC IN AND FOR WASHOE COUNTY, NEVADA

Mary J. Lee
 NOTARY PUBLIC

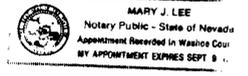


BASIS OF BEARING

EAST LINE OF SE1/4 SECTION 10, T.22N., R.18E., M.D.M., PER BLM PLAT APPROVED APRIL 23, 1985. I.E. NORTH

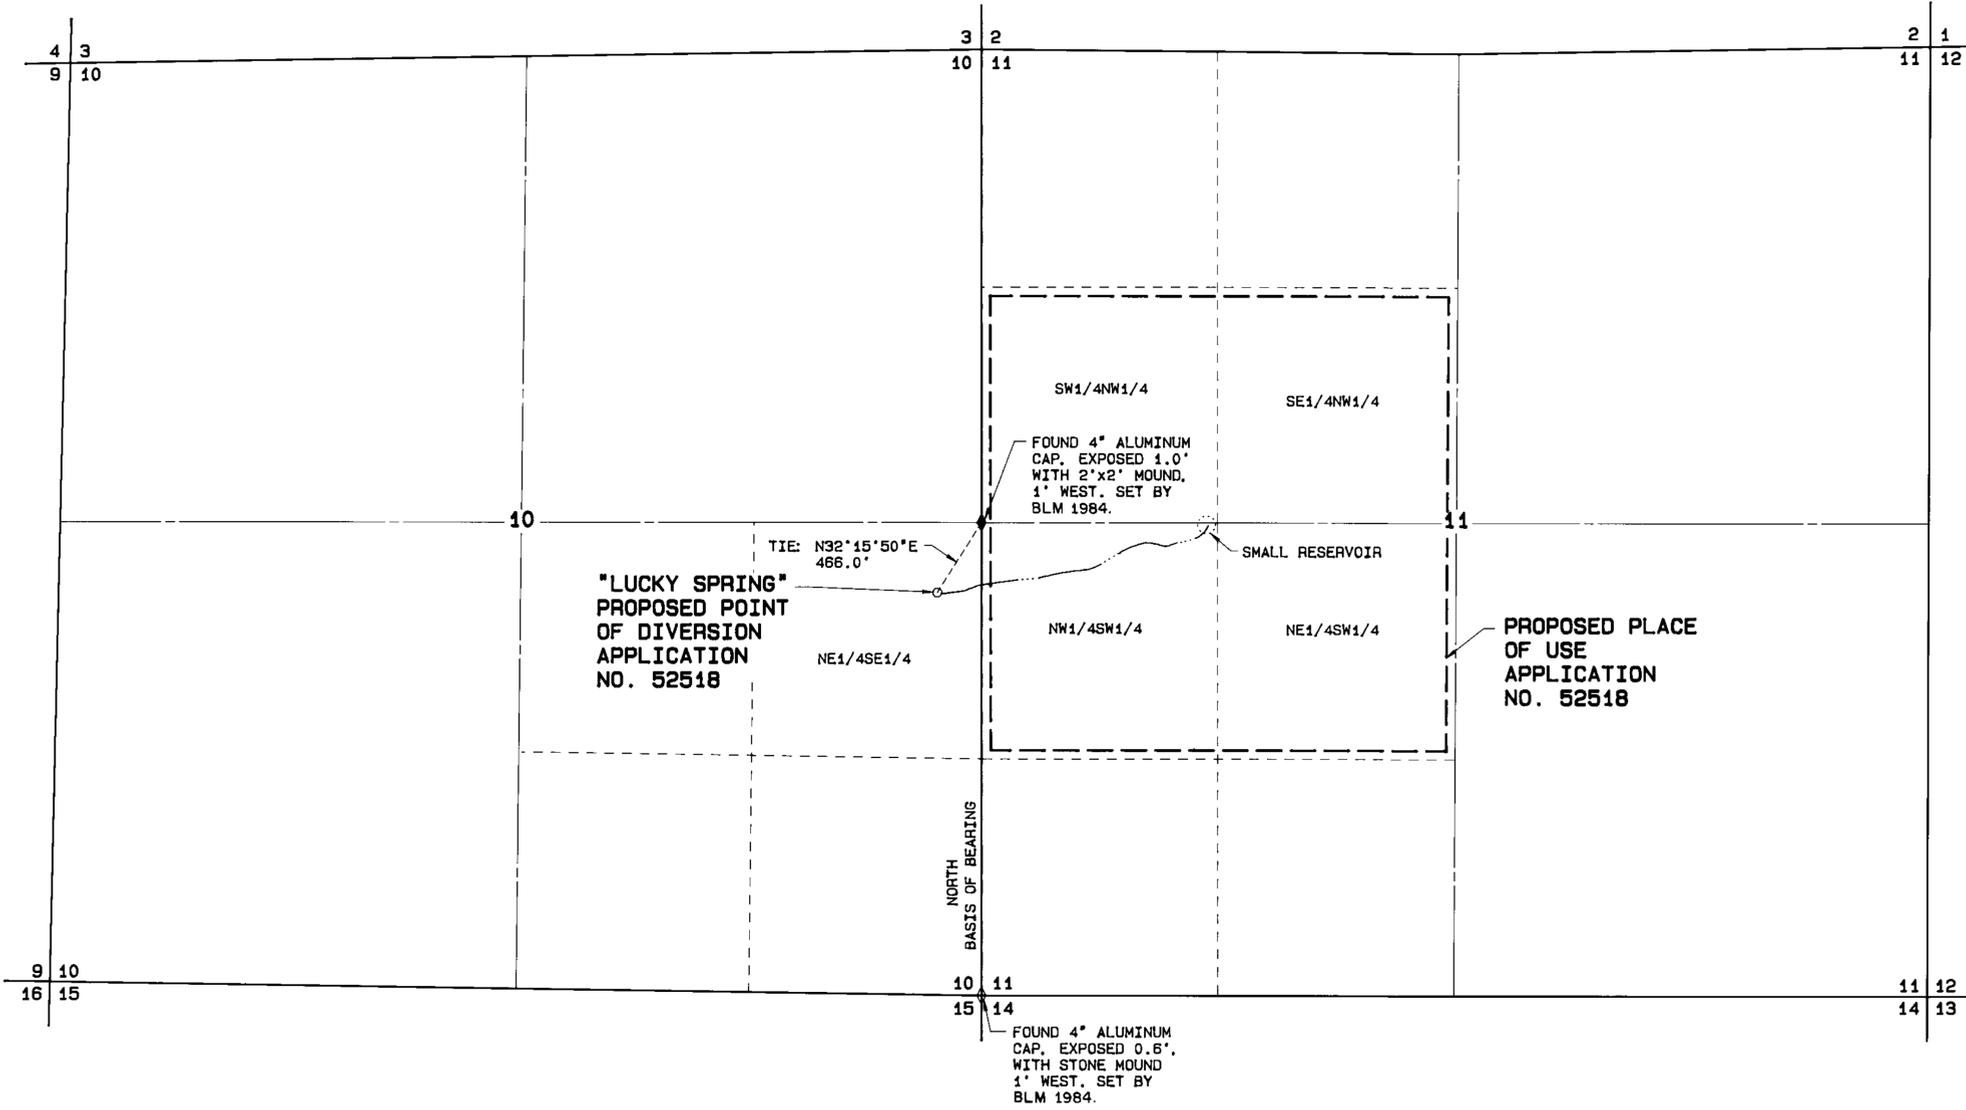

T.22N., R.18E., M.D.M.

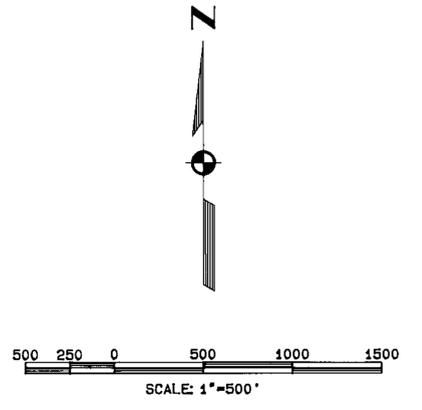

STATE ENGINEERS OFFICE
 DEC 5 AM '88

CERTIFICATE NO. 13998 ISSUED 1-26-95

FILED
 DEC 05 1988
 STATE ENGINEER'S OFFICE

52518

MAP TO ACCOMPANY APPLICATION NUMBER 52518 TO APPROPRIATE WATER FROM LUCKY SPRING BY LUCKY HEREFORD RANCH FOR STOCKWATERING AND DOMESTIC PURPOSES

Kennedy/Jenks/Chilton
 160 Hubbard Way
 Reno, Nevada 89502

DATE: 11/15/88 JOB NO.: 887045
 DRWN. BY: JMM DWG. NO.: 88042
 CHK'D BY: TAF (702) 827-7900 Reg. Nevada 89502 SHEET 1 OF 1

52518