


T.21 N., R.46 E. M.D.B. & M.

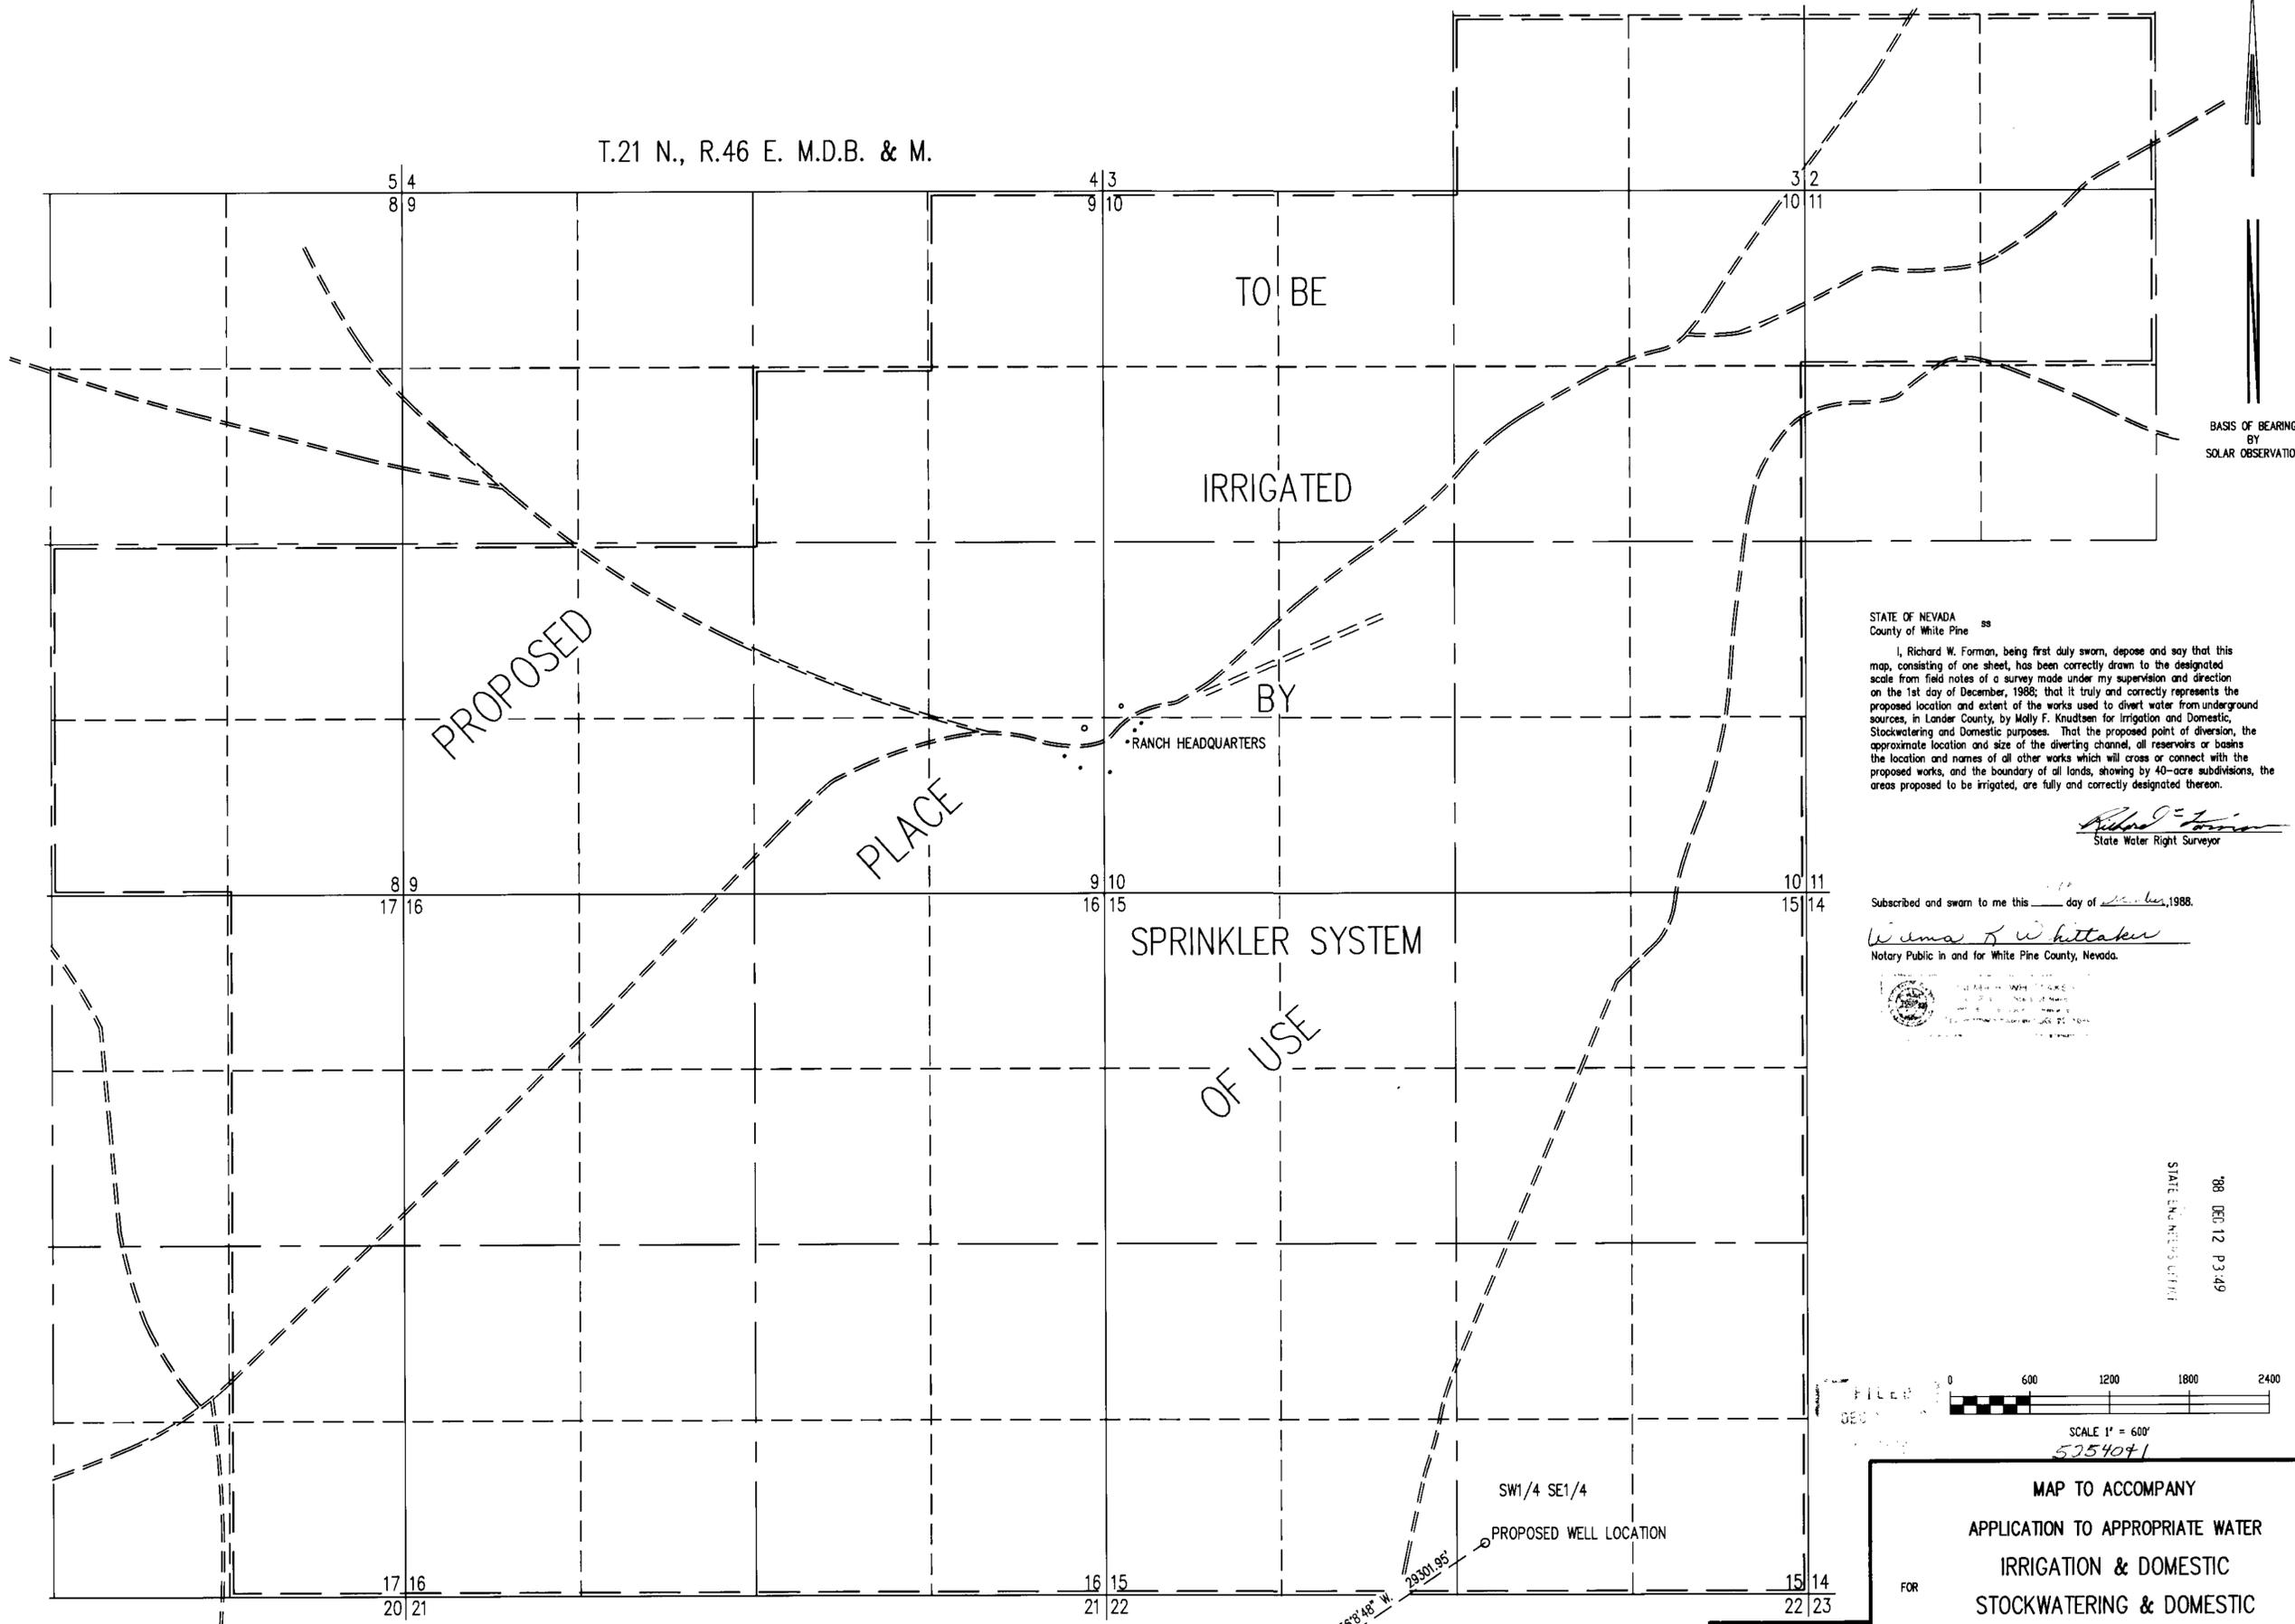

BASIS OF BEARING BY SOLAR OBSERVATION

STATE OF NEVADA
County of White Pine ss

I, Richard W. Forman, being first duly sworn, depose and say that this map, consisting of one sheet, has been correctly drawn to the designated scale from field notes of a survey made under my supervision and direction on the 1st day of December, 1988; that it truly and correctly represents the proposed location and extent of the works used to divert water from underground sources, in Lander County, by Molly F. Knudtsen for Irrigation and Domestic, Stockwatering and Domestic purposes. That the proposed point of diversion, the approximate location and size of the diverting channel, all reservoirs or basins the location and names of all other works which will cross or connect with the proposed works, and the boundary of all lands, showing by 40-acre subdivisions, the areas proposed to be irrigated, are fully and correctly designated thereon.


Richard W. Forman
State Water Right Surveyor

Subscribed and sworn to me this 1st day of December, 1988.

Wesley R. Whittaker
Notary Public in and for White Pine County, Nevada.



STATE ENGINEER'S OFFICE
988 DEC 12 P 3:49

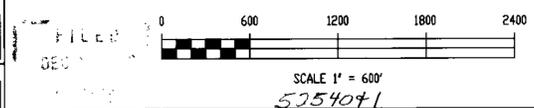

MAP TO ACCOMPANY
APPLICATION TO APPROPRIATE WATER
IRRIGATION & DOMESTIC
STOCKWATERING & DOMESTIC
FOR
BY MOLLY F. KNUDTSEN
FROM UNDERGROUND SOURCES

35 36
S. 55° 30' 40" W.
29201.95'
SOUTHWEST CORNER SECTION 36
T.21 N., R.45 E., M.D.B. & M.
FOUND 1920 B.L.M. BRASS CAP

SURVEYED & MAPPED
BY
BOUNDY & FORMAN, INC.
ELY, NEVADA
DECEMBER, 1988

52541 52540