

STATE OF NEVADA
CHURCHILL COUNTY S.S.

I, BARRY A. FITZPATRICK FIRST DULY SWORN, DEPOSE AND SAY THAT THIS MAP, CONSISTING OF ONE SHEET, HAS BEEN CORRECTLY DRAWN TO THE DESIGNATED SCALE FROM FIELD NOTES OF A SURVEY MADE BY ME ON THE 12th DAY OF September 1988, THAT IT TRULY AND CORRECTLY REPRESENTS THE PROPOSED LOCATION AND EXTENT OF THE WORKS USED TO DIVERT WATER FROM AN UNDERGROUND SOURCE IN CHURCHILL COUNTY BY:


AMOR IV CORPORATION
APPLICANT

FOR INDUSTRIAL PURPOSES THAT THE PROPOSED POINT OF DIVERSION, THE APPROXIMATE LOCATION AND SIZE OF THE DIVERTING CHANNEL, ALL RESERVOIRS OR BASINS, THE LOCATION AND NAMES OF ALL OTHER WORKS WHICH WILL CROSS OR CONNECT WITH THE PROPOSED WORKS, AND THE BOUNDARY OF ALL LANDS, SHOWING BY 40 ACRE SUBDIVISIONS THE AREAS OF PROPOSED, ARE FULLY AND CORRECTLY DESIGNATED THEREON.

Barry A. Fitzpatrick
BARRY A. FITZPATRICK S.W.R.S. 817

SUBSCRIBED AND SWORN TO BEFORE ME THIS 13th DAY OF September 1988. NOTARY PUBLIC IN AND FOR CHURCHILL COUNTY, NEVADA


Sheldon D. Quinn
NOTARY PUBLIC

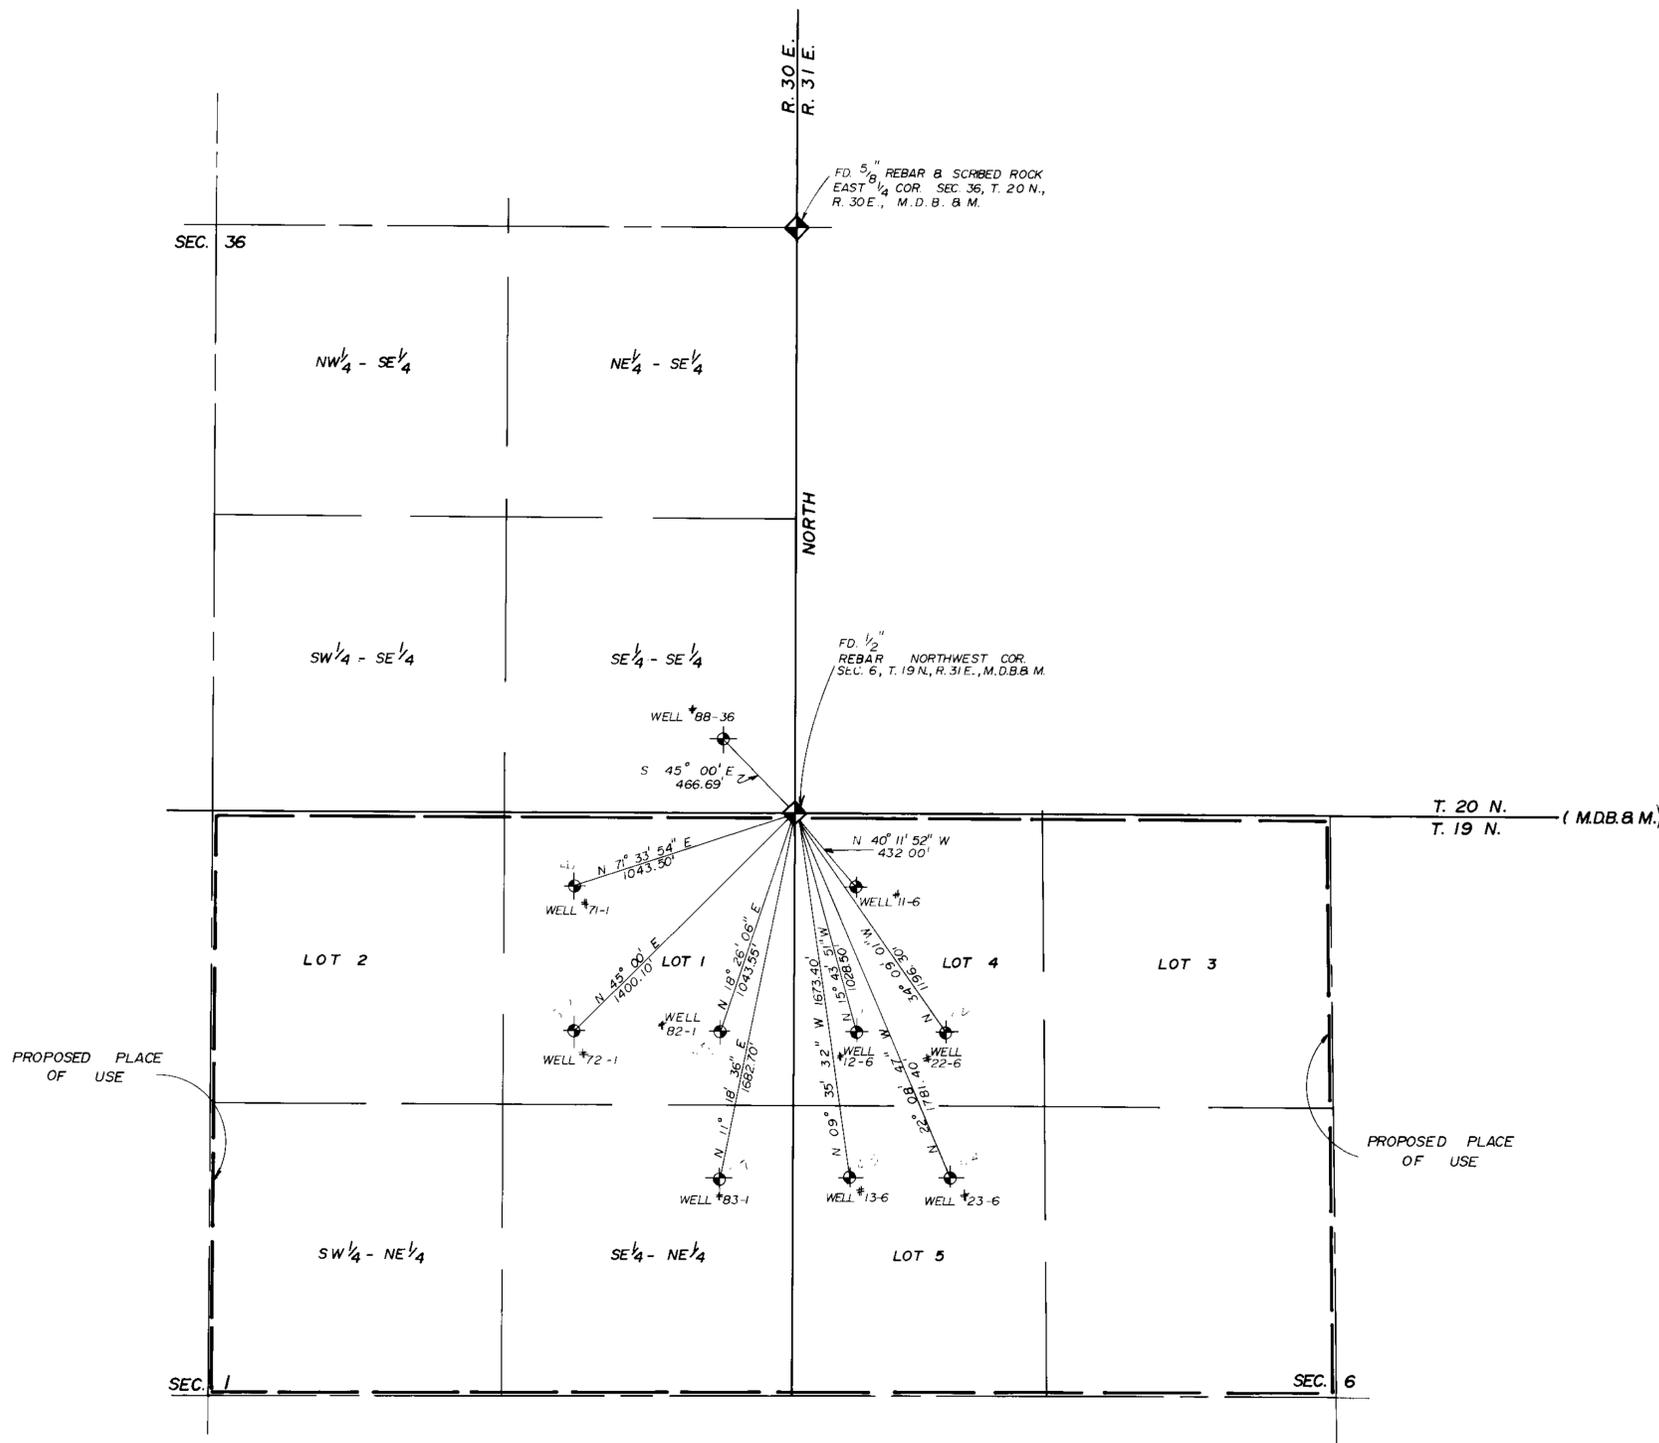

NORTH



SCALE 1"=400 FT.

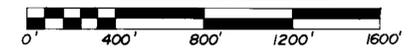


BASIS OF BEARING

NORTH ON THE EAST LINE OF
SEC. 36, T. 20 N., R. 30 E., M.D.B. & M.
(GLO RECORD)

LEGEND

◆ PROPOSED POINT OF DIVERSION

--- PROPOSED PLACE OF USE

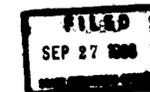

MAP
TO ACCOMPANY APPLICATION
TO APPROPRIATE WATER FOR
INDUSTRIAL PURPOSES

BY AMOR IV CORPORATION
FROM AN UNDERGROUND SOURCE

52565 52564 52563 52562 52561 52560 52559 52558 52557 52556