


STATE OF NEVADA SS:  
COUNTY OF WASHOE


I, Ernest E. Muller, Sr., being first duly sworn, depose and say that this map, consisting of one sheet, has been correctly drawn to the designated scale from field notes of a survey made by me on the 18th. day of November, 1988; that it truly and correctly represents the proposed location and extent of the works used to divert water from Grand Trunk Spring in Humboldt County by SOUTHERN PACIFIC LAND COMPANY for STOCKWATERING and DOMESTIC purposes. That the proposed point of diversion, the approximate location and size of the diverting channel or other conduit, the place and manner of use, and the location and names of all other works which are crossed by, or connected with, said works, are fully and correctly designated thereon.

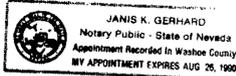



*Janis K. Gerhard*  
State Water Right Surveyor No. 702

Subscribed and sworn to before me this 6th day of December, 1988.

*Janis K. Gerhard*  
Notary Public

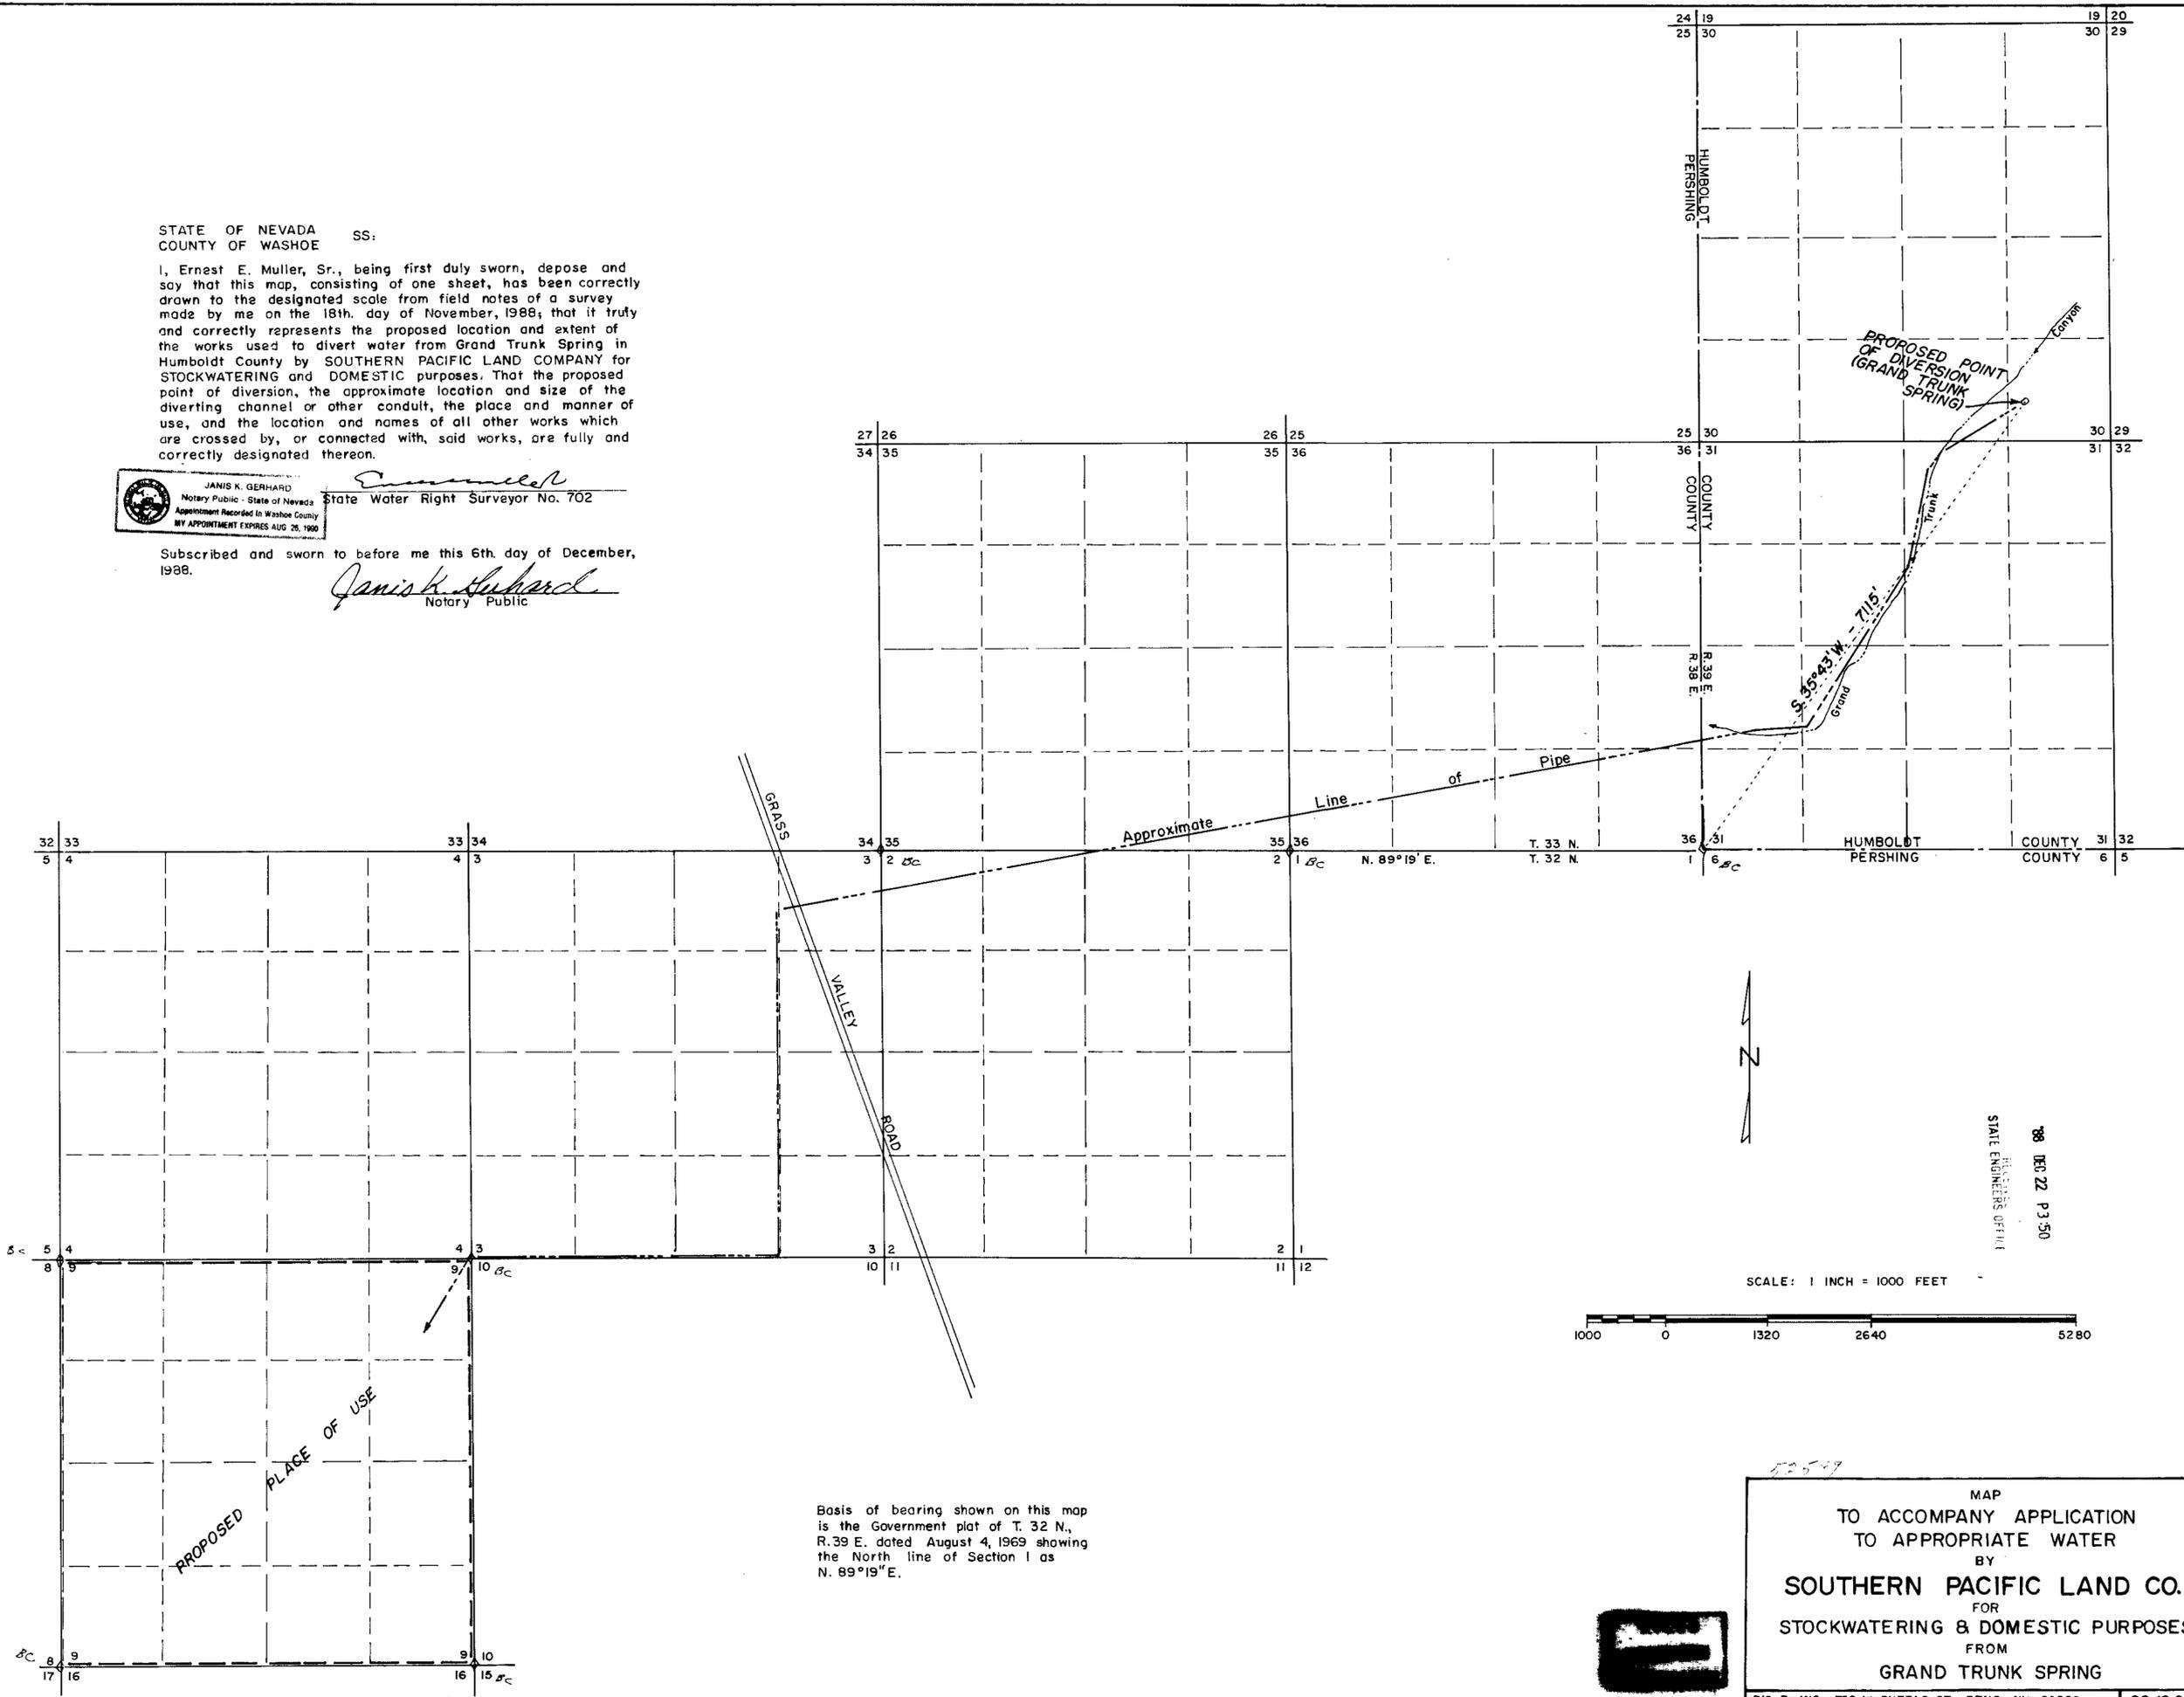

Basis of bearing shown on this map is the Government plat of T. 32 N., R. 39 E. dated August 4, 1969 showing the North line of Section 1 as N. 89°19'E.

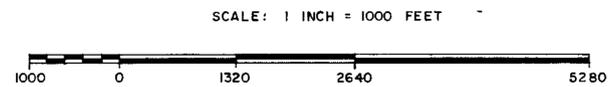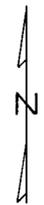

88 088 22 P.3.50  
STATE ENGINEERS OFFICE I

MAP  
TO ACCOMPANY APPLICATION  
TO APPROPRIATE WATER  
BY  
**SOUTHERN PACIFIC LAND CO.**  
FOR  
STOCKWATERING & DOMESTIC PURPOSES  
FROM  
GRAND TRUNK SPRING

BIG E, INC., 750 W. PUEBLO ST., RENO, NV, 89509 88.12.02

52589