


Union Pacific Railroad Company
Las Vegas Yard

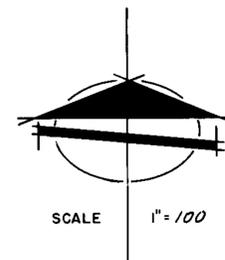

STATE OF NEVADA } SS
COUNTY OF CLARK }

I, Richard J. Baughman BEING FIRST DULY SWORN, DEPOSE AND SAY THAT THIS MAP CONSISTING OF 1 SHEET, HAS BEEN CORRECTLY DRAWN TO THE DESIGNATED SCALE FROM FIELD NOTES OF A SURVEY MADE UNDER MY SUPERVISION AND DIRECTION ON THE 28th DAY OF September, 1988. THAT IT TRULY AND CORRECTLY REPRESENTS THE PROPOSED LOCATION AND EXTENT OF WORKS USED TO DIVERT WATER FROM AN UNDERGROUND "Near Surface Reservoir" Las Vegas Valley Basin, Las Vegas, Nevada, for Environmental Clean-Up by the Union Pacific Railroad Company THAT THE PROPOSED POINT OF DIVERSION, THE APPROXIMATE LOCATION AND SIZE OF THE DIVERTING CHANNEL OR OTHER CONDUIT, THE PLACE AND MANNER OF USE AND THE LOCATION AND USE OF ALL OTHER STREAMS, WHICH ARE CROSSED BY OR CONNECTED WITH THE SAID WORKS ARE FULLY AND CORRECTLY DESIGNATED THEREON.



Richard J. Baughman
Richard J. Baughman
STATE WATER RIGHTS SURVEYOR No. 350

SUBSCRIBED AND SWORN TO BEFORE ME THIS 11th DAY OF October, 1988.




Barbara Bumgarner
Barbara Bumgarner
NOTARY PUBLIC IN AND FOR SAID COUNTY AND STATE

MY APPOINTMENT EXPIRES ON September 3, 1989.


Basis of Bearings

N. 27° 55' 16" E. ~ 100' Wide Right-of-way of Union Pacific Railroad per the Nevada Department of Transportation.

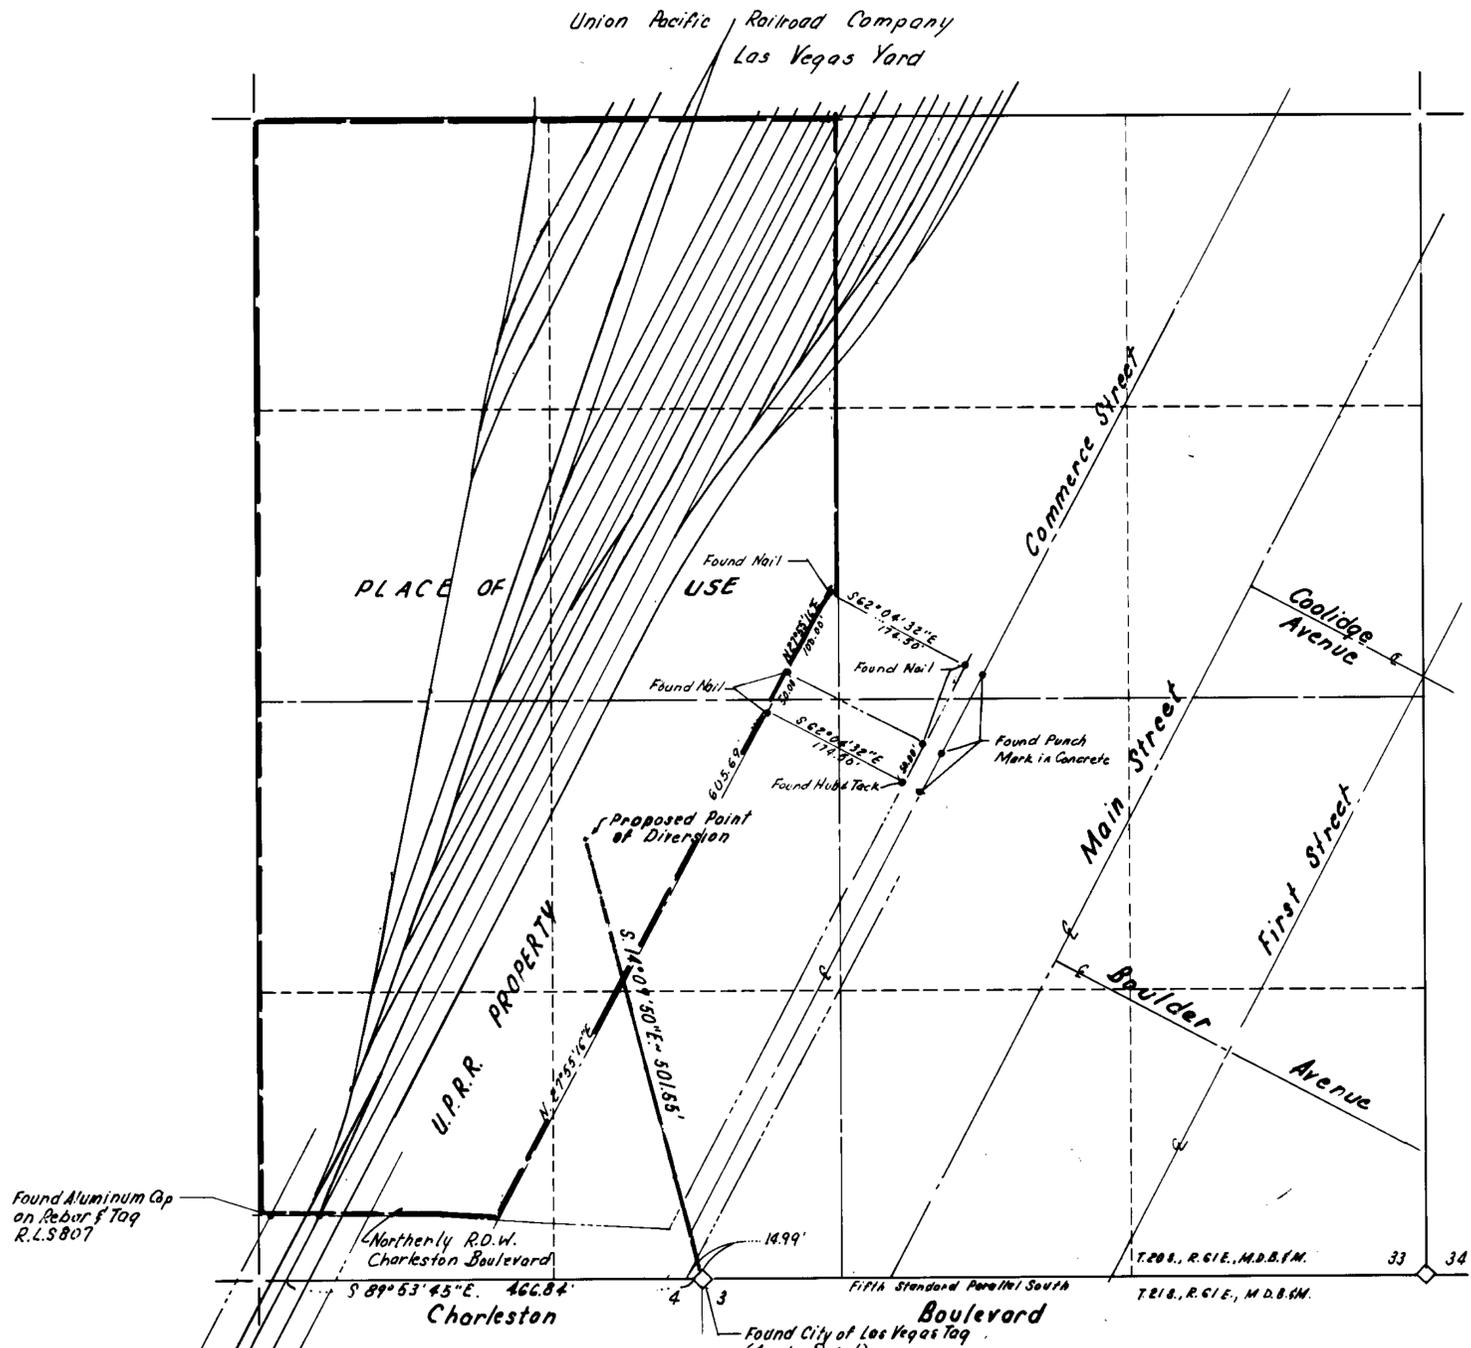

THE SOUTHEAST QUARTER (SE 1/4) OF THE SOUTHEAST QUARTER (SE 1/4) OF SECTION 33, TOWNSHIP 21 SOUTH, RANGE 61 EAST, M.D.B. & M.

CLARK COUNTY NEVADA

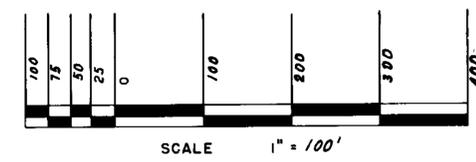

52604

MAP
TO ACCOMPANY AN APPLICATION
TO APPROPRIATE WATER

BY: UNION PACIFIC RAILROAD COMPANY
FOR: ENVIRONMENTAL CLEAN-UP
FROM: AN UNDERGROUND "NEAR-SURFACE RESERVOIR" -
LAS VEGAS VALLEY BASIN, LAS VEGAS, NEVADA

BAUGHMAN & TURNER, INC.
CIVIL ENGINEERING, MINING ENGINEERING, LAND SURVEYING
2325 WEST CHARLESTON BLVD. LAS VEGAS, NEVADA

FILED
OCT 14 1988
STATE ENGINEER'S OFFICE