


RESOURCE CONCEPTS INC.
340 North Minnesota Street, Carson City, Nevada 89701 (702) 883-1600
ENGINEERING · ECONOMICS · RESOURCE PLANNING

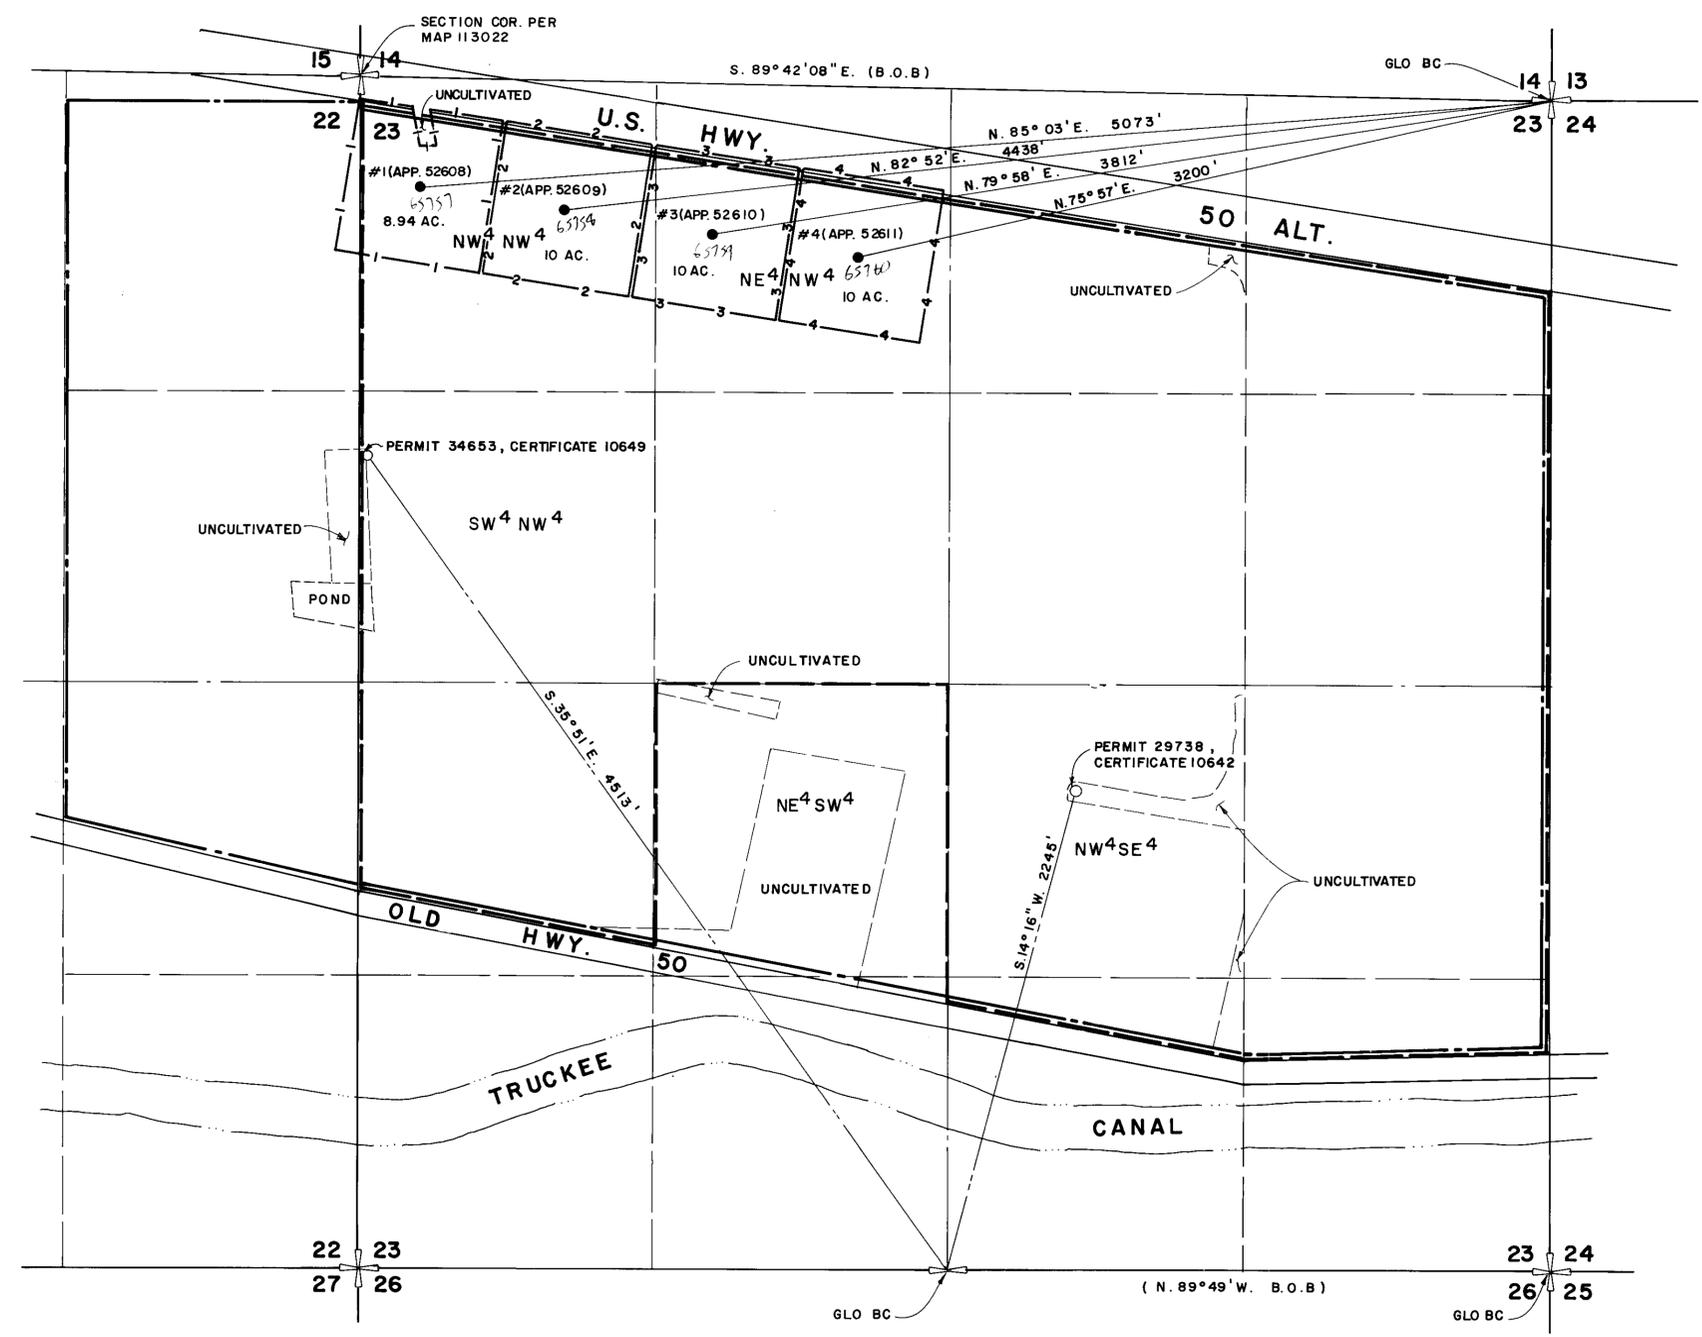

- EXISTING POINT OF DIVERSION
- PROPOSED POINT OF DIVERSION
- EXISTING PLACE OF USE UNDER PERMIT 34653
- EXISTING PLACE OF USE UNDER PERMIT 29738
- |-| PROPOSED PLACE OF USE FOR PROPOSED POINT OF DIVERSION 1 & AREA BEING STRIPPED FROM BASE RIGHT
- |-|- PROPOSED PLACE OF USE FOR PROPOSED POINT OF DIVERSION 2 & AREA BEING STRIPPED FROM BASE RIGHT
- |-|-|- PROPOSED PLACE OF USE FOR PROPOSED POINT OF DIVERSION 3 & AREA BEING STRIPPED FROM BASE RIGHT
- |-|-|-|- PROPOSED PLACE OF USE FOR PROPOSED POINT OF DIVERSION 4 & AREA BEING STRIPPED FROM BASE RIGHT

STATE OF NEVADA
CARSON CITY S. S.

I, BRUCE R. SCOTT, BEING FIRST DULY SWORN, DEPOSE & SAY THAT THIS MAP, CONSISTING OF ONE SHEET, HAS BEEN CORRECTLY DRAWN TO THE DESIGNATED SCALE, FROM RECORD INFORMATION ON FILE AT THE DIVISION OF WATER RESOURCES; THAT IT TRULY & CORRECTLY REPRESENTS THE LOCATION & EXTENT OF THE WORKS USED TO DIVERT WATER FROM AN UNDERGROUND SOURCE IN LYON COUNTY, NEVADA BY FERNLEY ESTATES FOR IRRIGATION & DOMESTIC PURPOSES. THAT THE PROPOSED POINTS OF DIVERSION & THE BOUNDARY OF ALL LANDS SHOWING BY 40-ACRE SUBDIVISIONS THE AREAS WHERE THE WATER IS TO BE USED, ARE FULLY & CORRECTLY DESIGNATED HEREON.


Bruce R. Scott
STATE WATER RIGHT SURVEYOR NO. 427

SUBSCRIBED & SWORN TO BEFORE ME THIS 19th DAY OF October, 1988. NOTARY PUBLIC IN & FOR CARSON CITY, NEVADA.


Carol W. Coates
CAROL W. COATES
NOTARY PUBLIC NEVADA
My App. Expires Nov. 5, 1990

BASIS OF BEARINGS:
EXISTING POINTS OF DIVERSION - THE SOUTH LINE OF THE SE⁴ OF SECTION 23, T.20N., R. 25E., M.D.B. & M. (N. 89° 49' W.) PER PROOF OF BENEFICIAL USE MAP FILED UNDER PERMIT 29738.
PROPOSED POINTS OF DIVERSION - NORTH LINE OF SECTION 23, T.20N., R. 25E., M.D.B. & M. (S. 89° 42' 08" E.) PER LAND DIVISION MAP, DOC. NO. 113022.

T. 20 N., R. 25 E., M.D.B. & M.

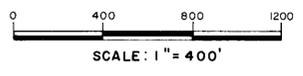

JOB NO.	88-106-01
DATE	9-13-88
REVISED	
DRAWN BY	MLD
Sheet	1 of 1

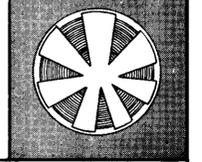

FILED
NOV 1 1988
STATE ENGINEER'S OFFICE

MAP
TO ACCOMPANY APPLICATIONS TO CHANGE THE POINT OF DIVERSION & PLACE OF USE OF A PORTION OF PERMIT 29738, CERTIFICATE 10642 & PERMIT 34653, CERTIFICATE 10649
BY
FERNLEY ESTATES
FOR IRRIGATION & DOMESTIC PURPOSES
FROM UNDERGROUND SOURCE S
IN LYON COUNTY, NEVADA

81143 81142 65760 65759 65758 65757 52611 52610 52609 52608