




RESOURCE CONCEPTS INC.
340 North Minnesota Street, Carson City, Nevada 89701 (702) 883-1600

ENGINEERING · ECONOMICS · RESOURCE PLANNING

JOB NO. 87-067-01
DATE 10-18-88
REVISED
DRAWN BY MLD
Sheet 1 of 1

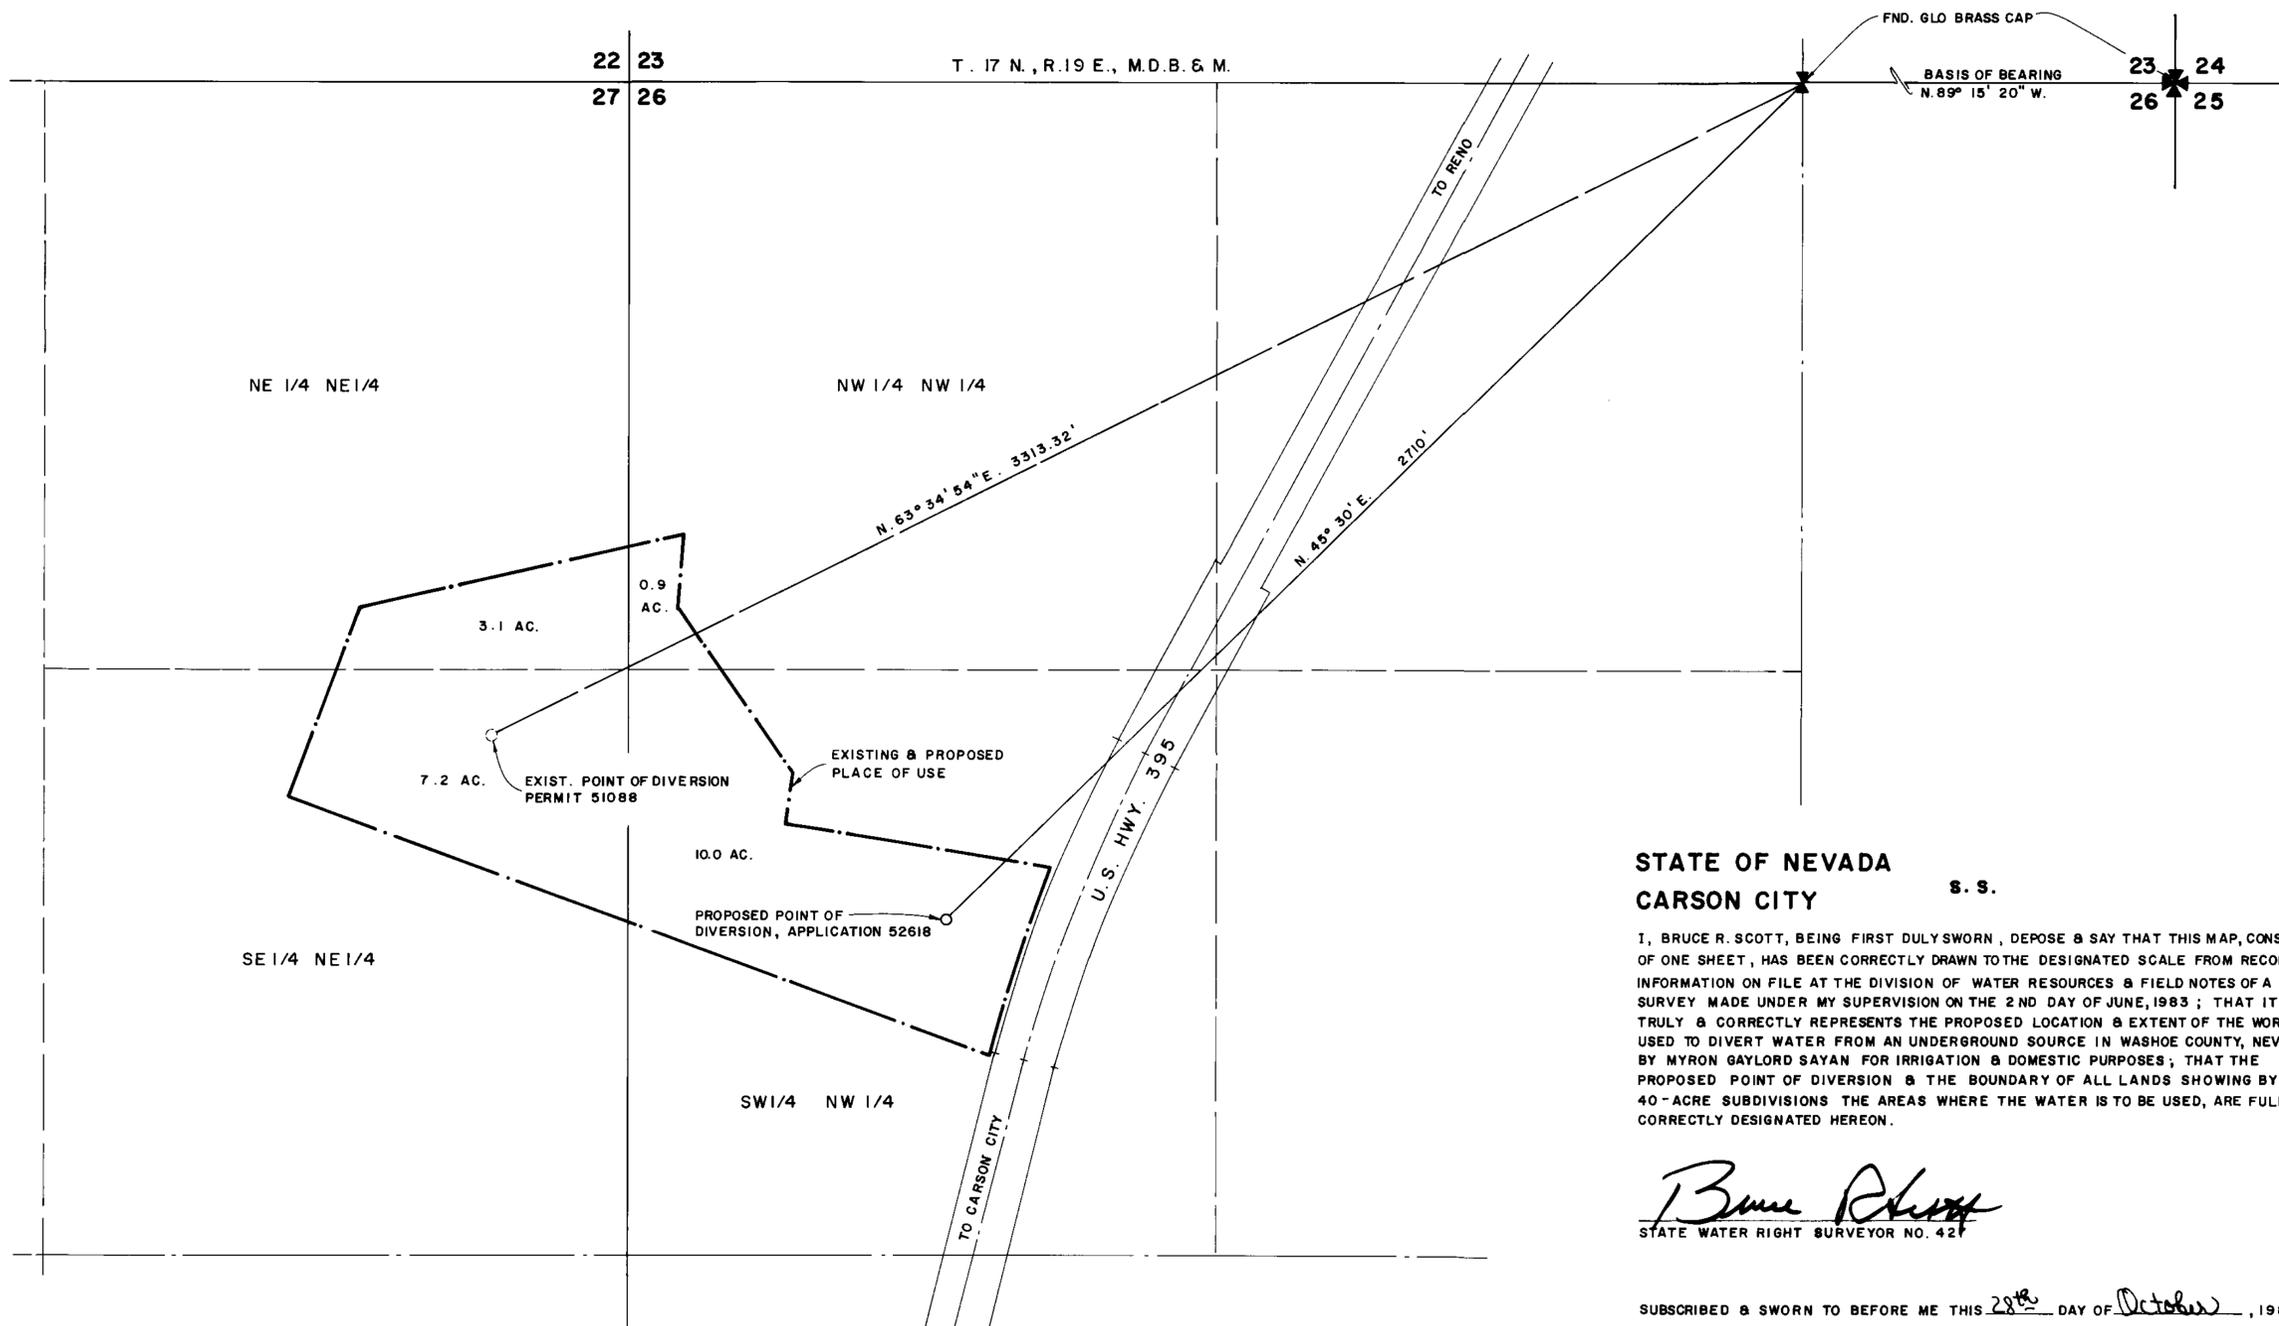


STATE OF NEVADA
CARSON CITY S. S.

I, BRUCE R. SCOTT, BEING FIRST DULY SWORN, DEPOSE & SAY THAT THIS MAP, CONSISTING OF ONE SHEET, HAS BEEN CORRECTLY DRAWN TO THE DESIGNATED SCALE FROM RECORD INFORMATION ON FILE AT THE DIVISION OF WATER RESOURCES & FIELD NOTES OF A SURVEY MADE UNDER MY SUPERVISION ON THE 2ND DAY OF JUNE, 1983; THAT IT TRULY & CORRECTLY REPRESENTS THE PROPOSED LOCATION & EXTENT OF THE WORKS USED TO DIVERT WATER FROM AN UNDERGROUND SOURCE IN WASHOE COUNTY, NEVADA BY MYRON GAYLORD SAYAN FOR IRRIGATION & DOMESTIC PURPOSES; THAT THE PROPOSED POINT OF DIVERSION & THE BOUNDARY OF ALL LANDS SHOWING BY 40-ACRE SUBDIVISIONS THE AREAS WHERE THE WATER IS TO BE USED, ARE FULLY & CORRECTLY DESIGNATED HEREON.

Bruce R. Scott
STATE WATER RIGHT SURVEYOR NO. 421


SUBSCRIBED & SWORN TO BEFORE ME THIS 28th DAY OF October, 1988.
NOTARY PUBLIC IN & FOR CARSON CITY, NEVADA

Carol W. Coates

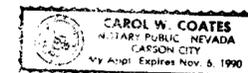

0 200 400 600
FEET
SCALE: 1" = 200'

BASIS OF BEARING:
BASED ON RECORD OF SURVEY UNDER FILE NO. 451874 IN THE OFFICIAL RECORDS OF WASHOE COUNTY, NEVADA.
REFERENCE IS ALSO MADE TO APPLICATION MAPS ON FILE AT THE DIVISION OF WATER RESOURCES UNDER 32706, 47049 & 51087.

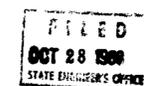

MAP
TO ACCOMPANY AN APPLICATION TO CHANGE THE POINT OF DIVERSION OF A PORTION OF PERMIT 51088 FOR IRRIGATION & DOMESTIC PURPOSES BY
MYRON GAYLORD SAYAN
FROM AN UNDERGROUND SOURCE
IN WASHOE COUNTY, NEVADA

52618