


SECTION 2 T.18S. R.49E. M.D.B.&M.

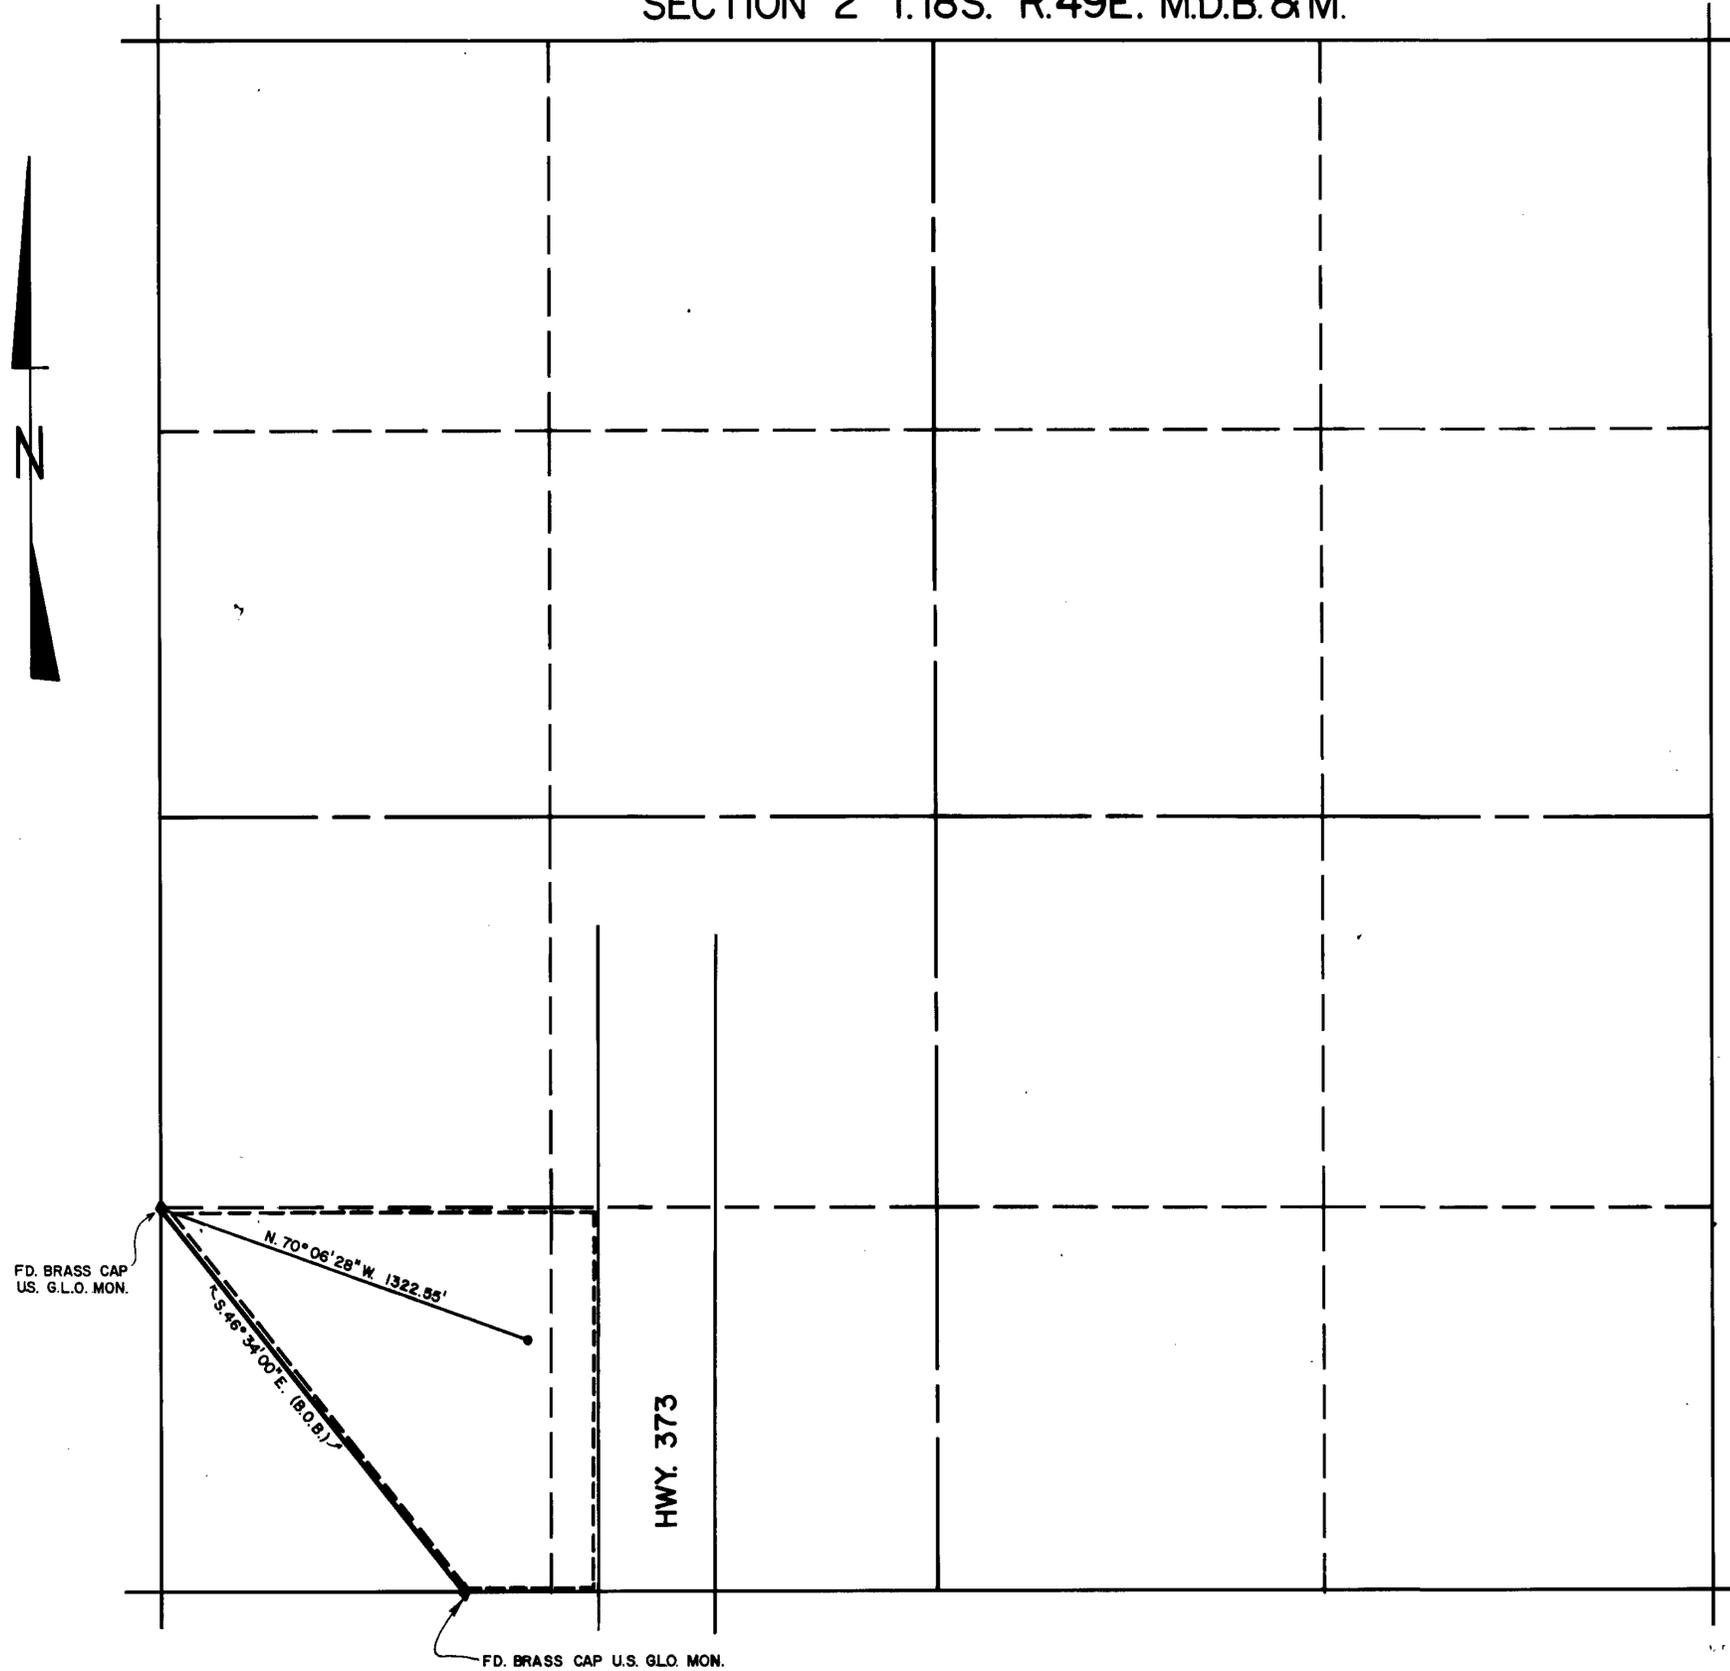

STATE OF NEVADA )  
 ) SS.  
 COUNTY OF CLARK )

I JAMES Y ANSPACH, being first duly sworn, depose and say that this map, consisting of 1 sheet, has been correctly drawn to the designated scale from field notes of a survey made under my supervision and direction, on the 16<sup>TH</sup> day of OCTOBER, 1988; that it truly and correctly represents the proposed location and extent of the works used to divert water from an underground source in Nye County, by JAMES R MARSH for quasi-municipal purposes. That the proposed point of diversion, names of all other works which will cross or connect with the proposed works, and the boundary of all lands, are fully and correctly designated thereon.

James Y Anspach  
 State Water Rights Surveyor No. 563


Subscribed and sworn to before me  
 this 20<sup>th</sup> day of October, 1988  
 Notary Public in and for Clark County, Nevada

Robert M. Griffiths  
 Signed



BASIS OF BEARING

S.46°34'00"E. BEING THE BOUNDARY LINE BETWEEN THE STATES OF NEVADA AND CALIFORNIA AS SHOWN ON A PLAT OF LITTLE NEVADA SUBDIVISION, DEATH VALLEY, NEVADA TOWNSITE, RECORDED MAY 11, 1962 AS FILE NO. 40753 OF OFFICIAL RECORDS, NYE COUNTY, NEVADA.

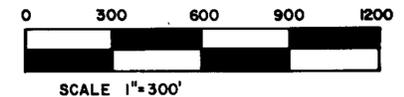

52663

**MAP**  
 TO ACCOMPANY APPLICATION TO APPROPRIATE  
 WATER FOR QUASI-MUNICIPAL USE  
 BY  
**JAMES R. MARSH**  
 FROM AN UNDERGROUND SOURCE



52663