

SURVEYOR'S CERTIFICATE

STATE OF NEVADA }  
 COUNTY OF CHURCHILL } s.s.

I, BRIEN B. WALTERS, BEING FIRST DULY SWORN, DEPOSE AND SAY THAT THIS MAP HAS BEEN CORRECTLY REPRODUCED AND DRAWN TO THE DESIGNATED SCALE, UNDER MY SUPERVISION AND DIRECTION ON NOVEMBER 11, 1988 AND THAT IT TRULY AND CORRECTLY REPRESENTS THE PROPOSED LOCATION AND EXTENT OF THE WORKS USED TO DIVERT WATER FROM AN UNDERGROUND SOURCE IN CHURCHILL COUNTY, NEVADA BY MARVIN FRED PORTEOUS, FOR IRRIGATION AND STOCK WATER. THE PROPOSED POINT OF DIVERSION AND PLACE OF USE ON THE LANDS OWNED BY THE APPLICANT ARE FULLY AND CORRECTLY DESIGNATED HEREIN

*Brien B. Walters*  
 BRIEN B. WALTERS  
 STATE WATER RIGHT SURVEYOR NO. GGI

ACKNOWLEDGEMENT

STATE OF NEVADA }  
 COUNTY OF WASHOE } s.s.

SUSCRIBED AND SWORN TO BEFORE ME ON THIS 17th DAY OF November 1988. NOTARY PUBLIC IN AND FOR SAID COUNTY AND STATE.

*Debbie J. Rogers*  
 DEBBIE J. ROGERS  
 Notary Public - State of Nevada  
 Appointment Recorded in Washoe County  
 My Appointment Expires Oct. 26, 1992


BASIS OF BEARINGS:  
 BACKSIGHT FROM FOUND W 1/4 COR. SEC 25  
 TO FOUND COR 21/28 - BEARING N 0° 38' W  
 32/33  
 PER G.L.O. RECORDS.

0 800' 1600' 2400'

FILED  
 20 1988  
 STATE ENGINEERS OFFICE

57131  
 MAP TO ACCOMPANY APPLICATION  
 TO CHANGE POINT OF DIVERSION  
 OF PERMIT NO. 48113 (WELL # 1)  
 BY MARVIN FRED PORTEOUS  
 FROM AN UNDERGROUND SOURCE IN CHURCHILL COUNTY  
 NEVADA

WALTERS ENGINEERING  
 3680 GRANT DR. STE. G1-RENO, NV 89509  
 (702)827-6546

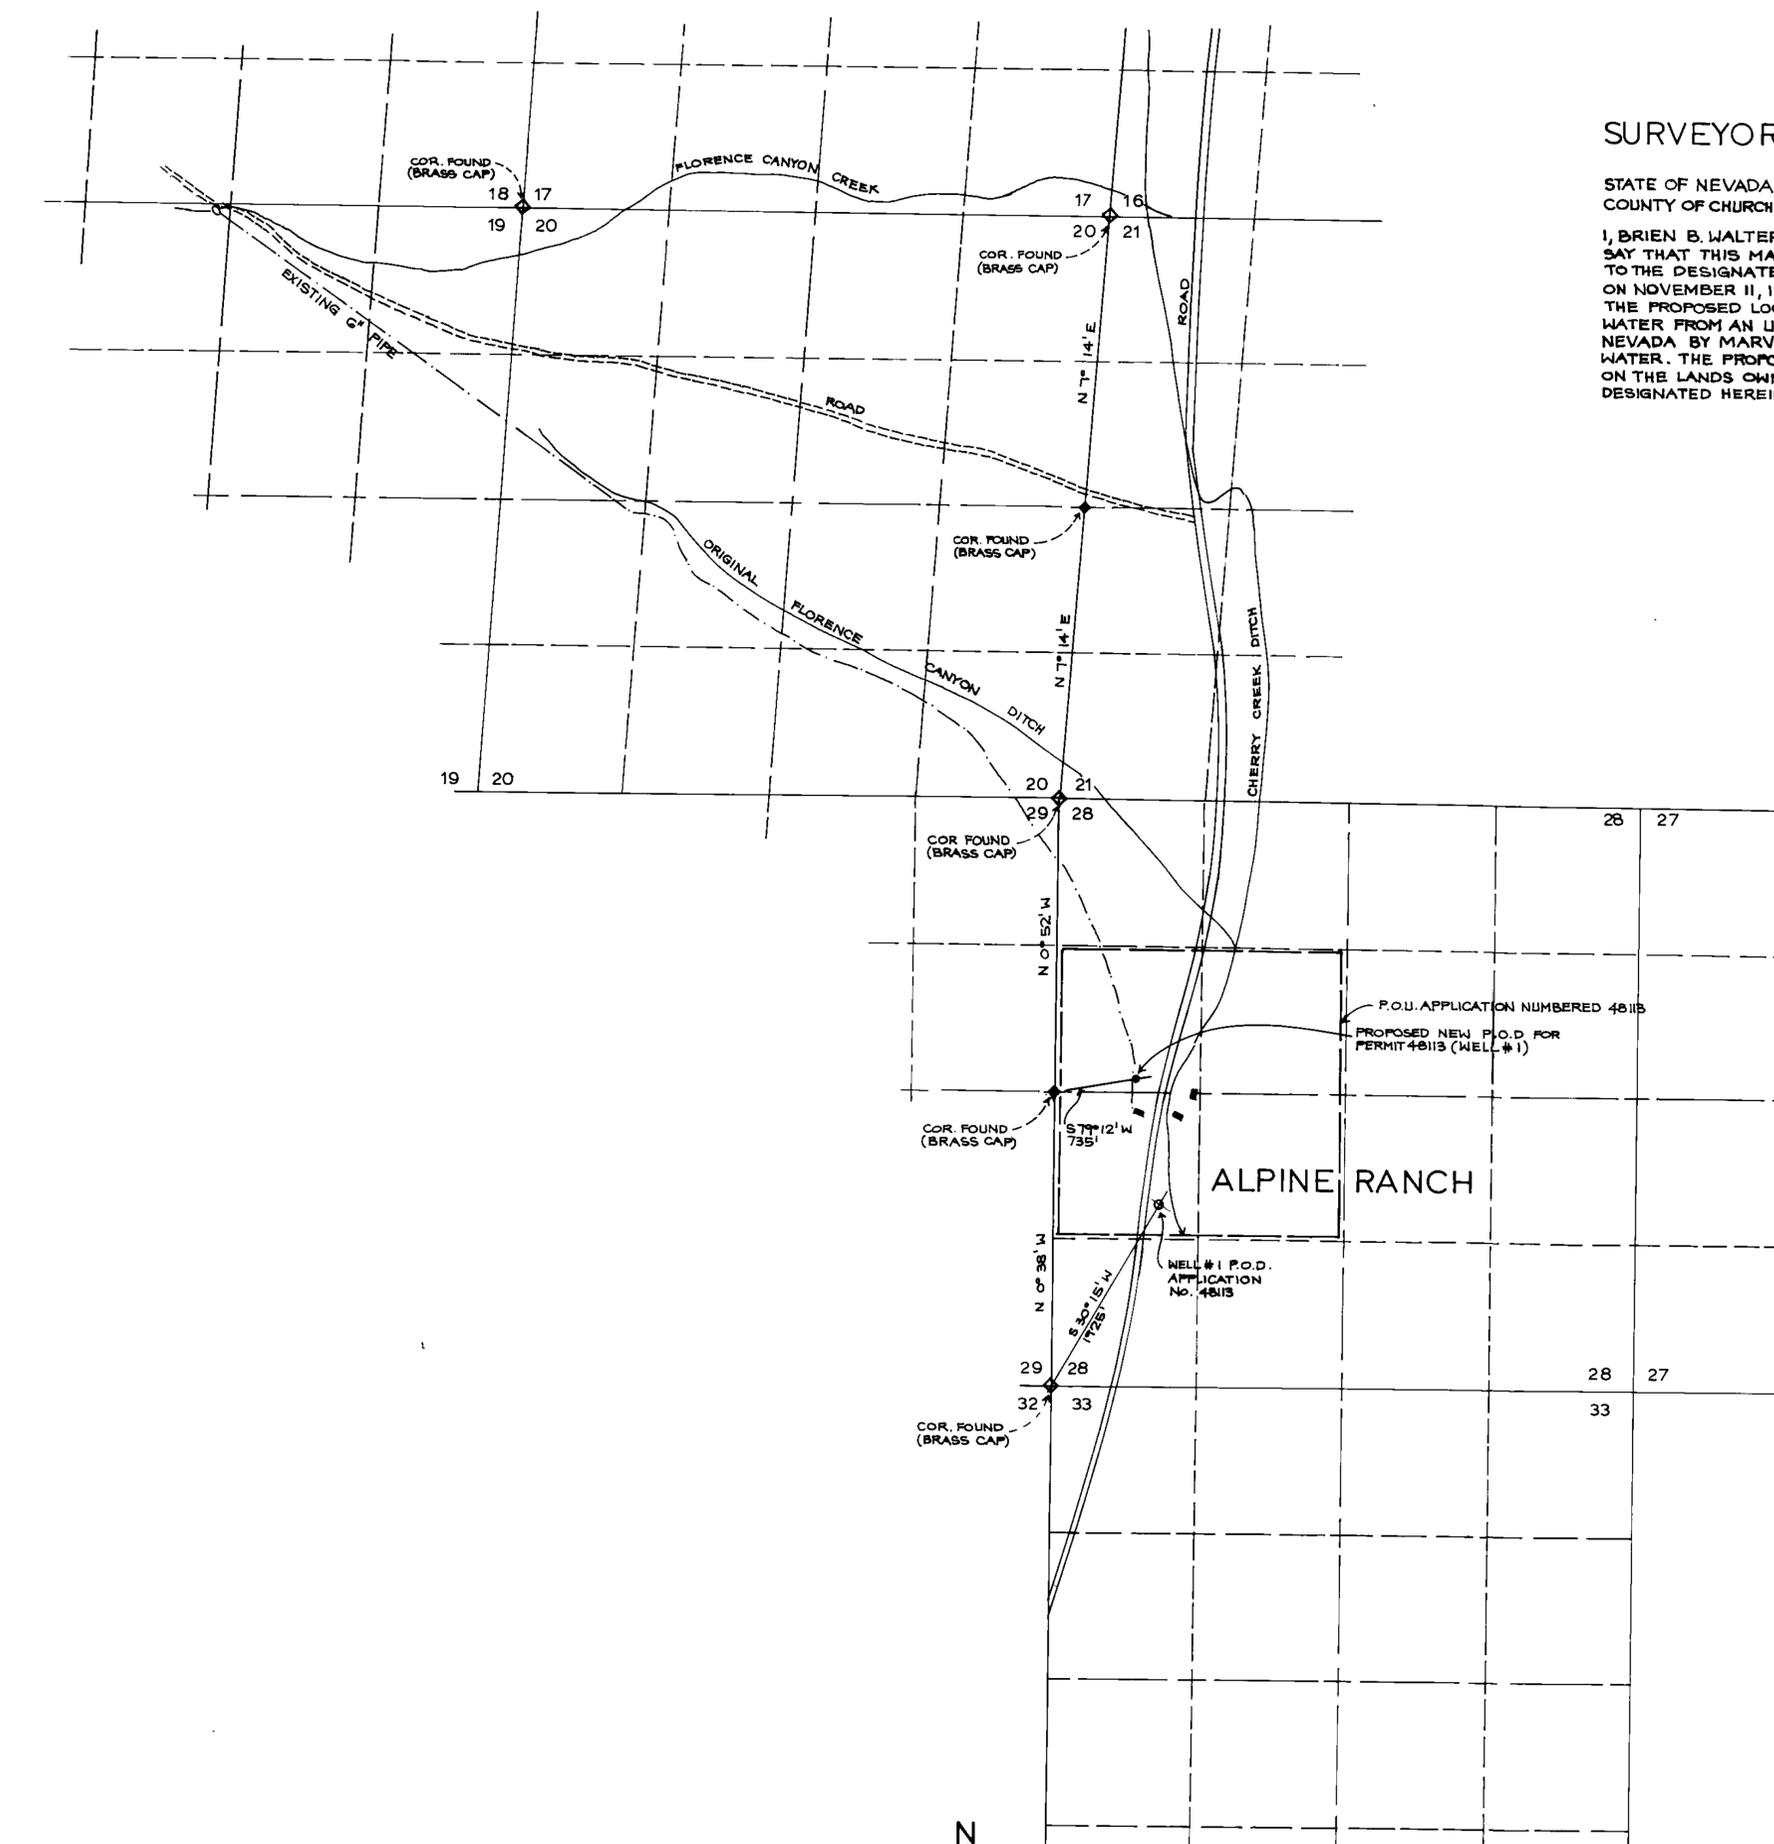

THIS MAP IS ENTIRELY IN T19N R 37E MDB & M

