



STATE OF NEVADA  
S.S.

COUNTY OF WASHOE  
I, E.P. OSGOOD, BEING FIRST DULY SWORN, DEPOSE AND SAY THAT THIS MAP, CONSISTING OF ONE SHEET HAS BEEN CORRECTLY DRAWN TO THE DESIGNATED SCALE FROM FIELD NOTES OF A SURVEY MADE BY ME, OR UNDER MY SUPERVISION AND DIRECTION, BETWEEN THE 10TH DAY OF DECEMBER AND THE 12TH DAY OF DECEMBER 1988; THAT IT TRULY AND CORRECTLY REPRESENTS THE EXISTING LOCATION AND EXTENT OF WORKS AND PROPOSED LOCATION AND EXTENT OF WORKS FROM UNAMED SPRINGS AND SURFACE DRAINAGE IN WASHOE COUNTY, NEVADA BY ROBERT M. LEE TO APPROPRIATE WATER FOR IRRIGATION, AND THAT THE PROPOSED POINT OF DIVERSION AND BOUNDARY OF ALL LANDS SHOWN BY 40 ACRE SUBDIVISIONS, THE PLACE OF USE IS FULLY AND CORRECTLY DESIGNATED THEREON.

*E.P. Osgood*  
E.P. OSGOOD, STATE WTR. RT. SURVEYOR NO. 614

SUBSCRIBED AND SWORN TO BEFORE ME  
THIS 19th DAY OF December, 1988.  
NOTARY PUBLIC IN AND FOR WASHOE COUNTY, NEVADA.

*Ver Ann Fiedrich* MY COMMISSION EXPIRES May 27, 1989  
NOTARY PUBLIC

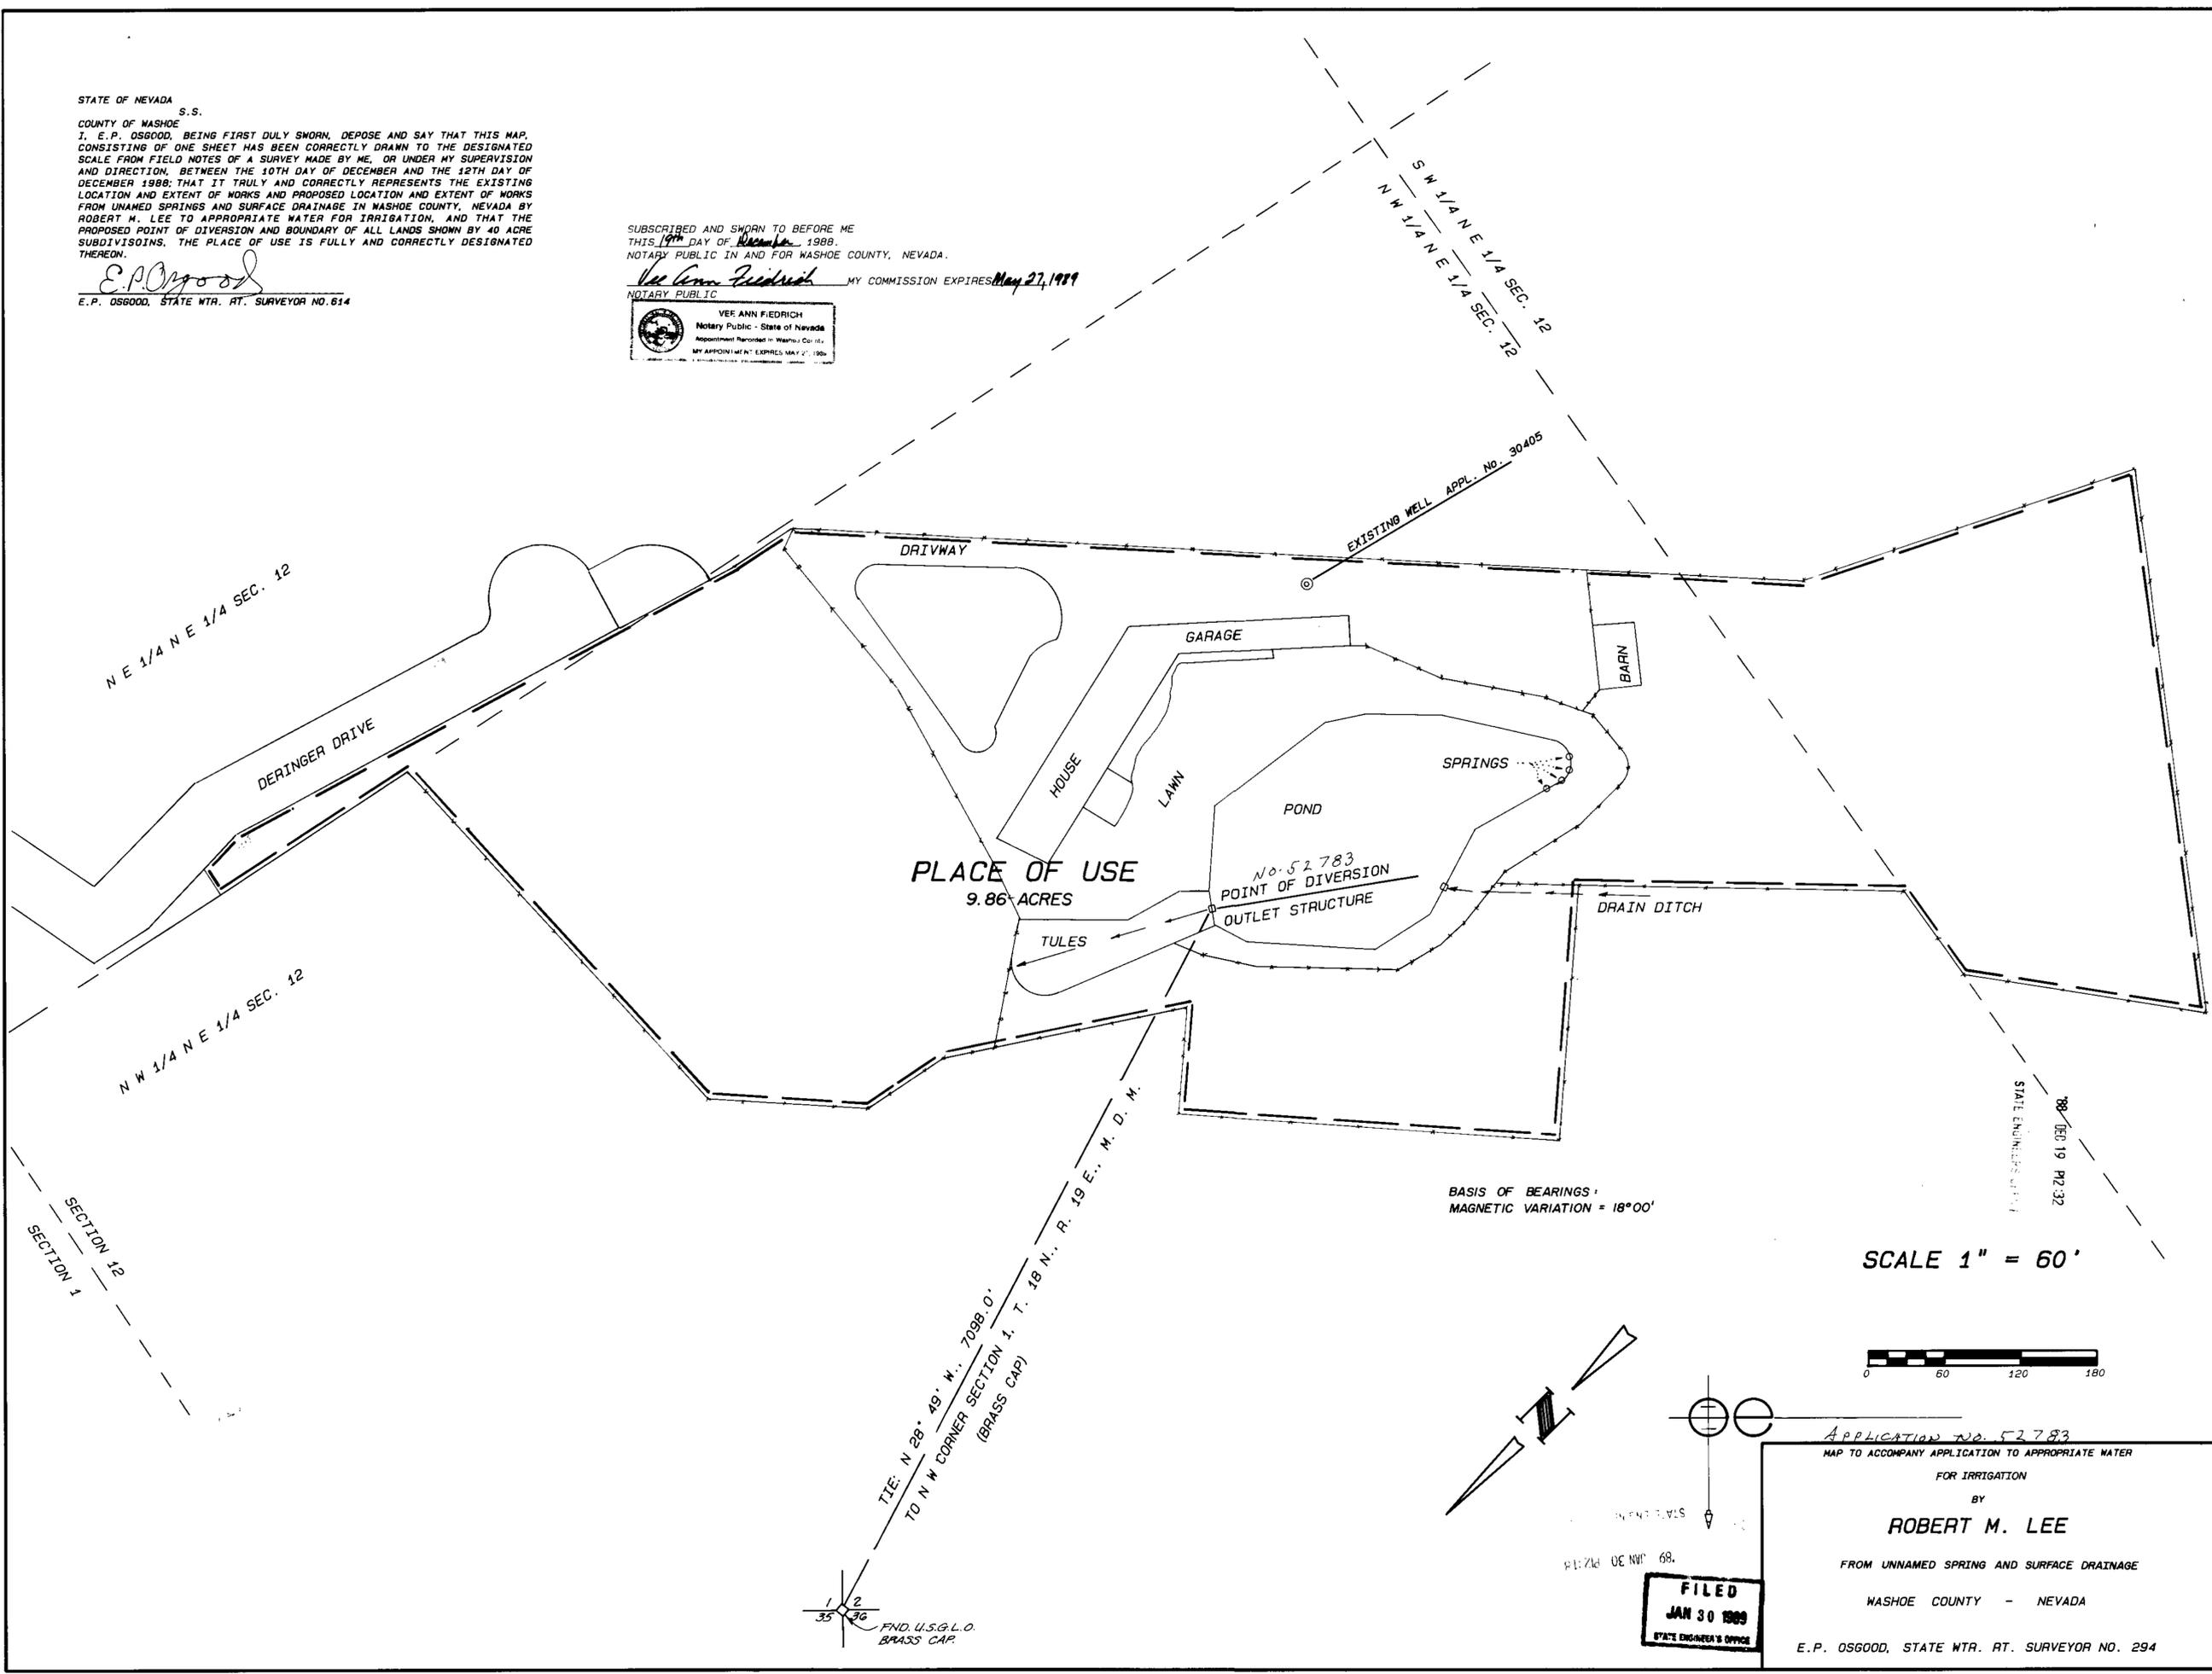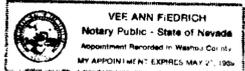

PLACE OF USE  
9.86 ACRES

No. 52783  
POINT OF DIVERSION  
OUTLET STRUCTURE

BASIS OF BEARINGS:  
MAGNETIC VARIATION = 18°00'

SCALE 1" = 60'

APPLICATION NO. 52783  
MAP TO ACCOMPANY APPLICATION TO APPROPRIATE WATER  
FOR IRRIGATION  
BY  
**ROBERT M. LEE**  
FROM UNNAMED SPRING AND SURFACE DRAINAGE  
WASHOE COUNTY - NEVADA  
E.P. OSGOOD, STATE WTR. RT. SURVEYOR NO. 294

FILED  
JAN 30 1989  
STATE ENGINEER'S OFFICE

52783