





BASIS OF BEARING: TRUE NORTH
USING A MAGNETIC DECLINATION OF 17 DEGREES 30 MINUTES
EAST AS DETERMINED ON THE DATE OF THE SURVEY

PLACE OF USE

PLACE OF USE

T 34 N - R 55 E, MDB&M
T 34 N - R 56 E, MDB&M

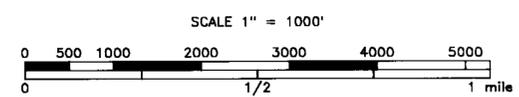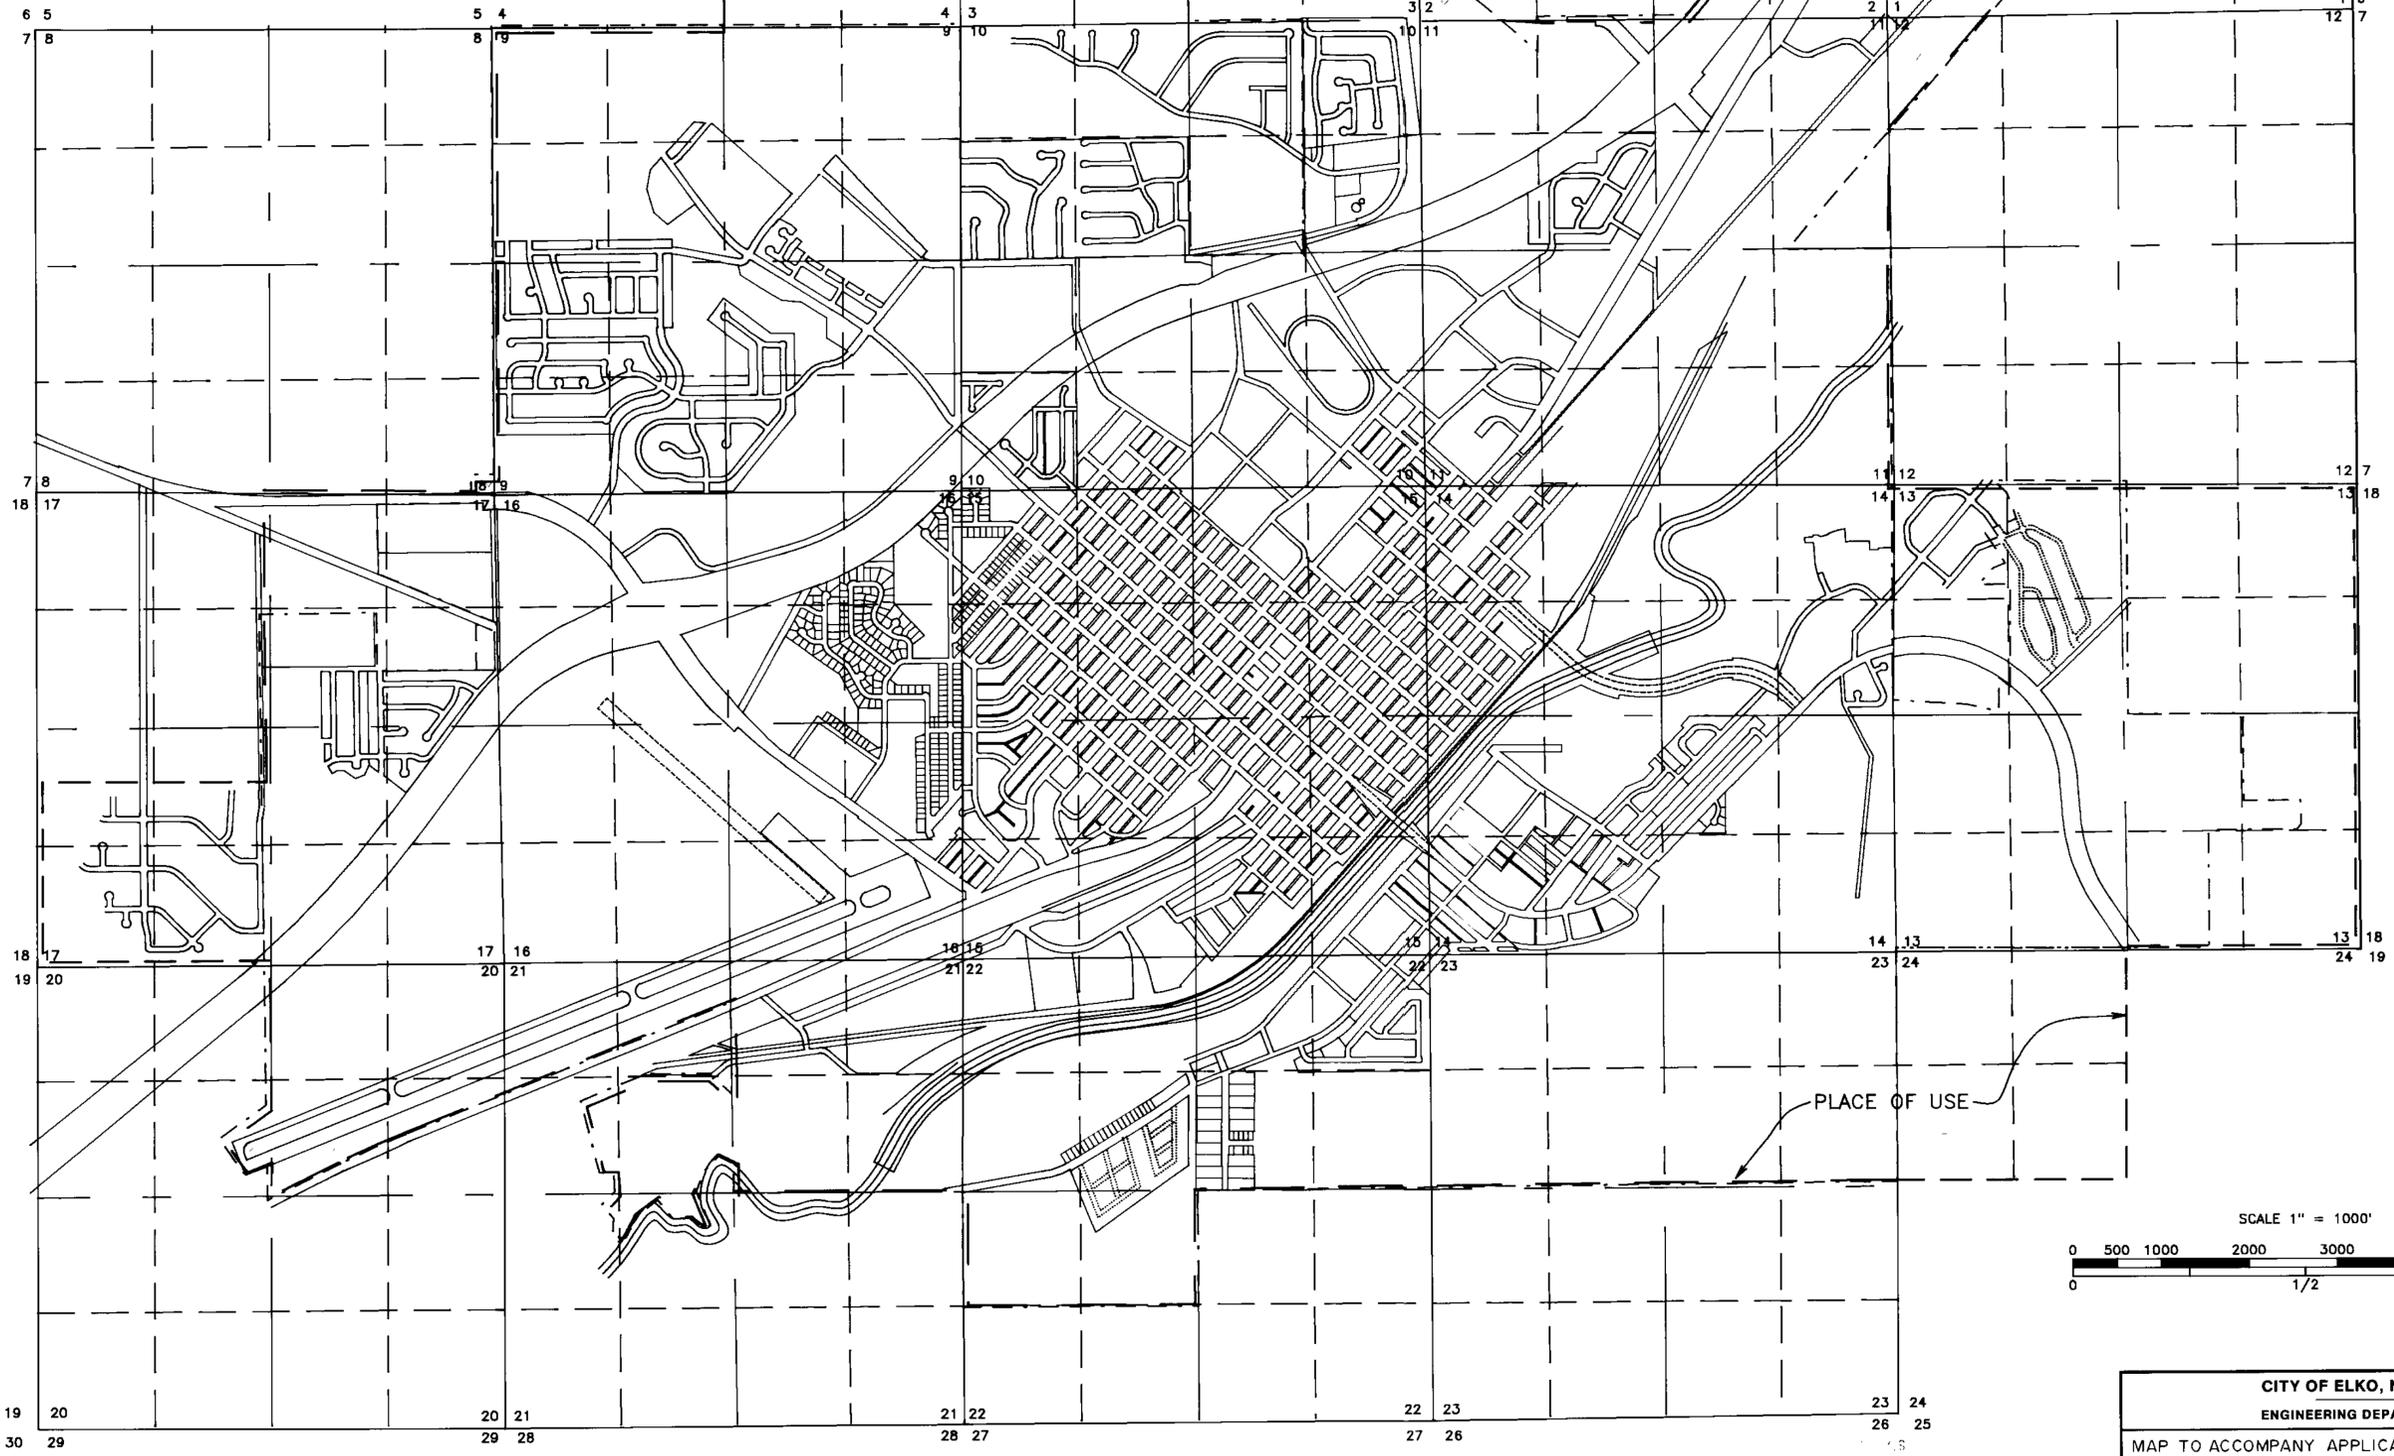

CITY OF ELKO, NEVADA		
ENGINEERING DEPARTMENT		
MAP TO ACCOMPANY APPLICATION TO APPROPRIATE WATER UNDER PERMIT NUMBER 52854 FOR QUASI-MUNICIPAL PURPOSES BY THE CITY OF ELKO, NEVADA FROM AN UNDERGROUND SOURCE		
SCALE: 1" = 1000'	DATE: FEB 1989	DEPT.
DES. DWN. D. MOSS	APPVD.	SHEET NO. 2 of 2
CKD.	TITLE	

FILED
MAR 17 1989
STATE ENGINEER'S OFFICE