


STATE OF NEVADA
COUNTY OF WHITE PINE

I, Rick Havenstrite, being first duly sworn, depose and say that this map has been correctly drawn to the designated scale from field notes of a survey made by me or under my supervision during December, 1988; that it truly and correctly represents the proposed location and extent of the works used to divert water from underground in Lander County, by ALTA GOLD CO., for Mining, Milling, and Domestic purposes. That the proposed point of diversion, the approximate location and size of the diverting channel, all reservoirs or basins, the location and names of all other works which will cross or connect with the proposed works, and the boundary for all lands, showing by 40-acre subdivisions the areas in the proposed place of use, are fully and correctly designated thereon.

Rick Havenstrite
State Water Right Surveyor No. 813

Subscribed and sworn to before me this 5th
day of January 1989.

John Criggs
Notary Public

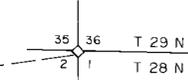

Found Section Corner,
Notched Rock in mound
of stones with steel
fence post.




BASIS OF BEARINGS:
SOLAR OBSERVATION



SCALE: 1" = 600'

FILED
JAN 9 1989
STATE ENGINEER'S OFFICE

MAP
TO ACCOMPANY APPLICATION
TO APPROPRIATE WATER
BY: ALTA GOLD COMPANY
FROM UNDERGROUND
FOR MINING, MILLING, AND DOMESTIC PURPOSES
IN LANDER COUNTY, NEVADA

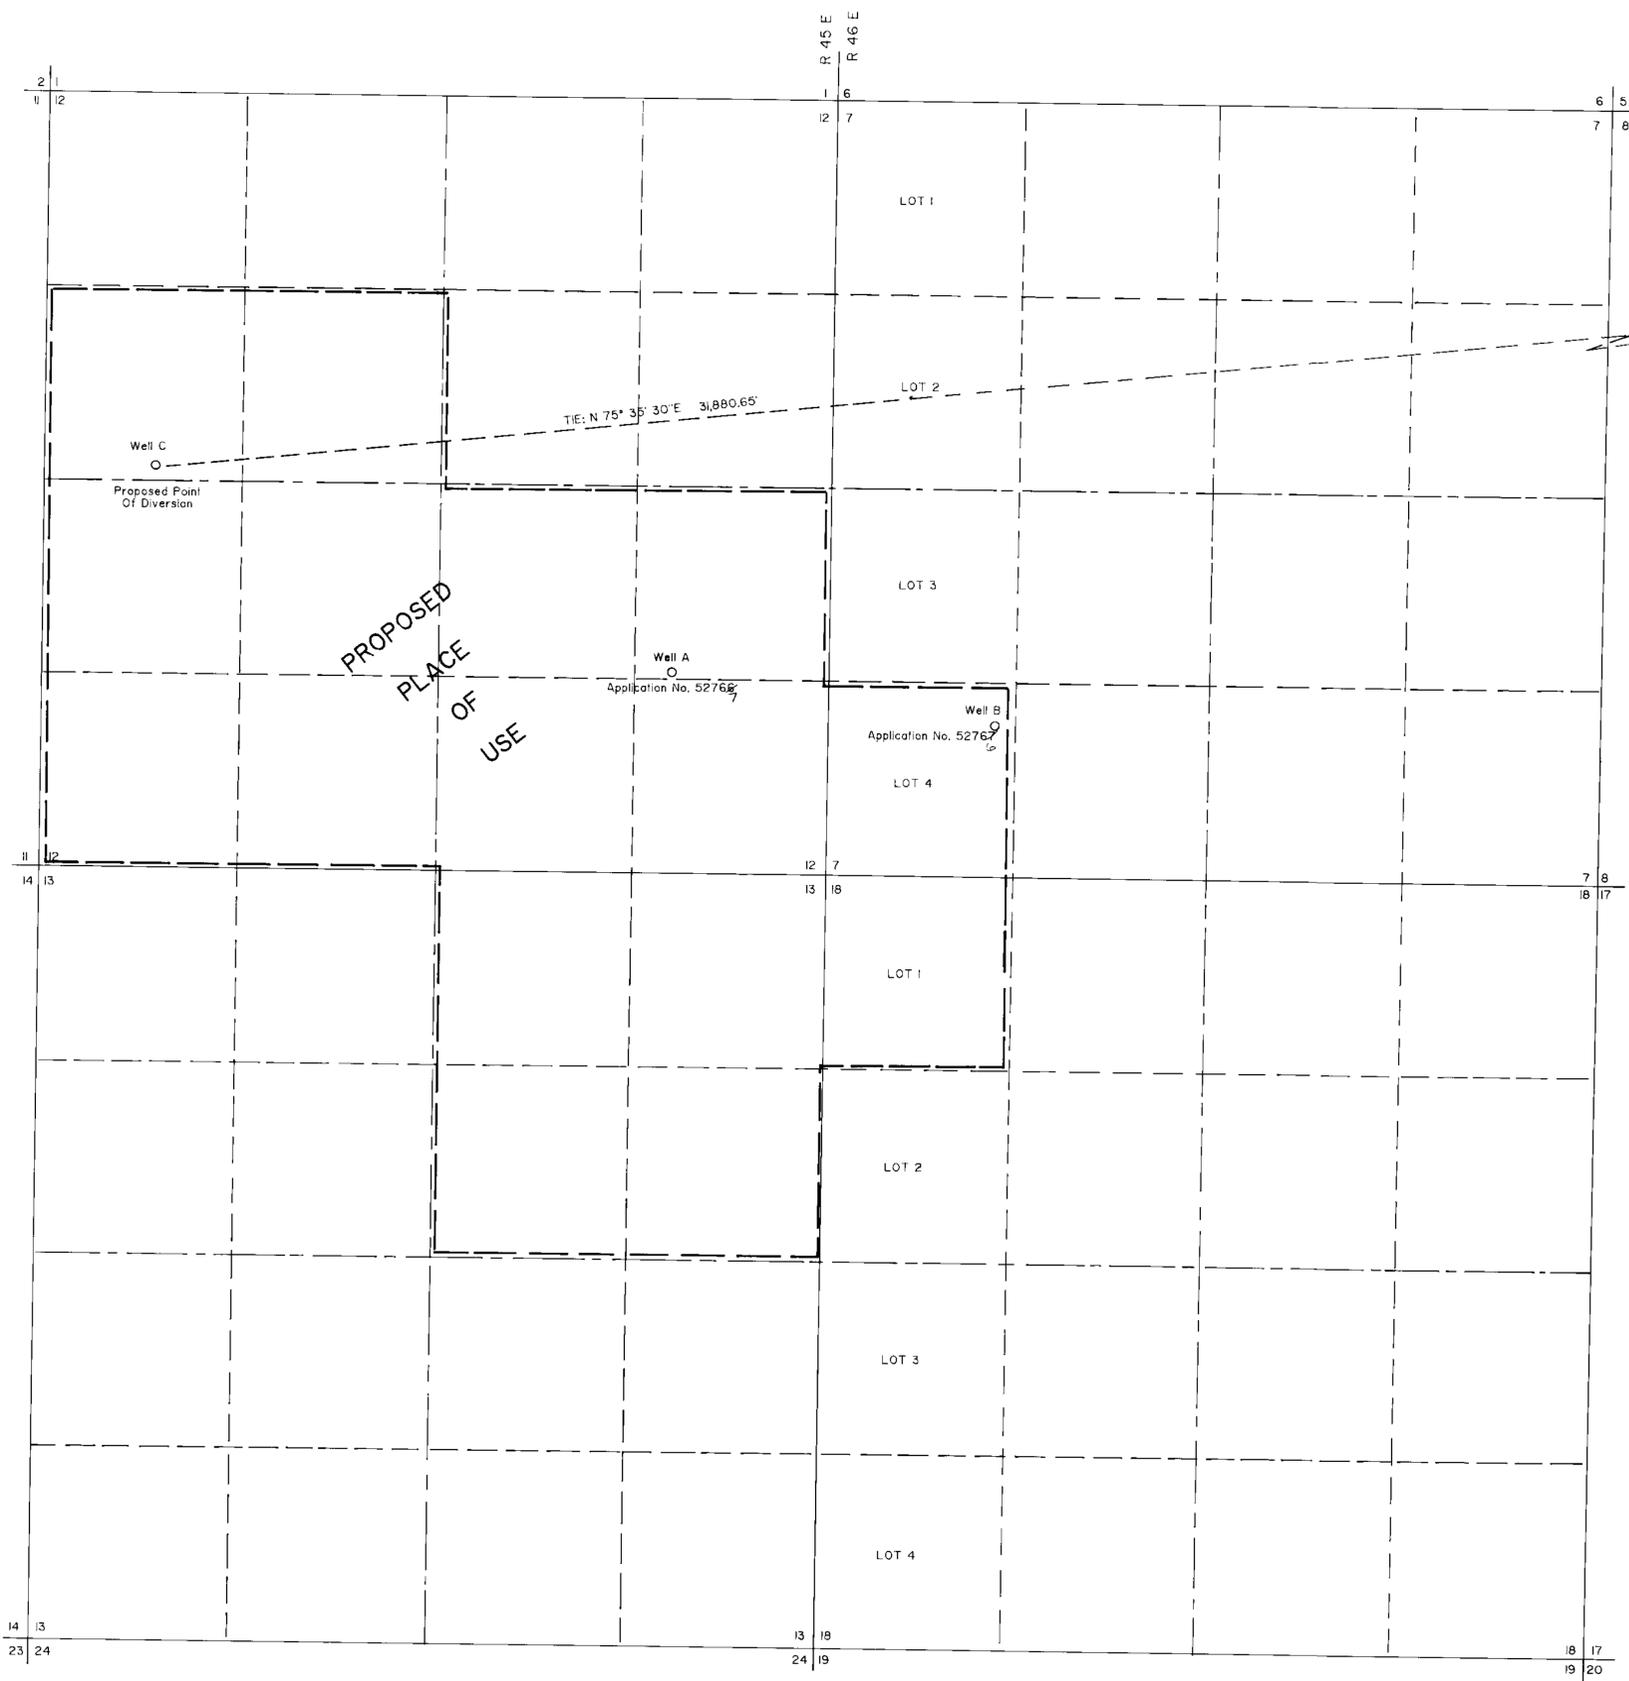

T. 28 N., R. 45 & 46 E.

W.P. 2d 6-NV 69.