



BASIS OF BEARING
 B.L.M. PLAT MAP T. 46 N, R. 38 E. M.D.B. & M.
 MARCH 23, 1959

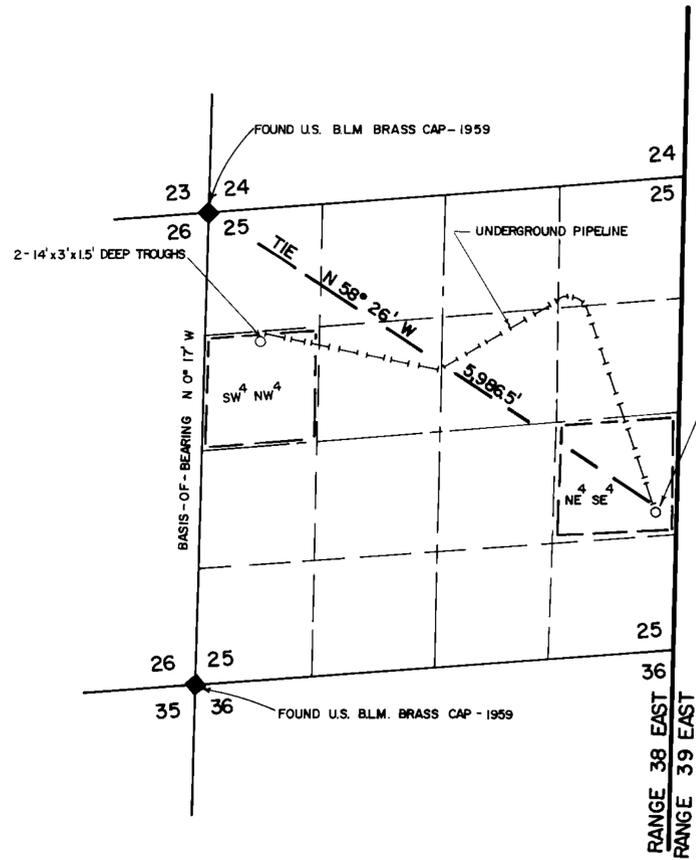

THREE MILE SPRING
 T. 46 N.

PROPOSED POINT OF DIVERSION
 APPLICATION NO. 52876
 THREE MILE SPRING
 BURIED 30" DIAMETER C.M.P. SPRING BOX
 WITH 1/4" OUTLET
 2-14'x3'x1.5' DEEP TROUGHS & POND

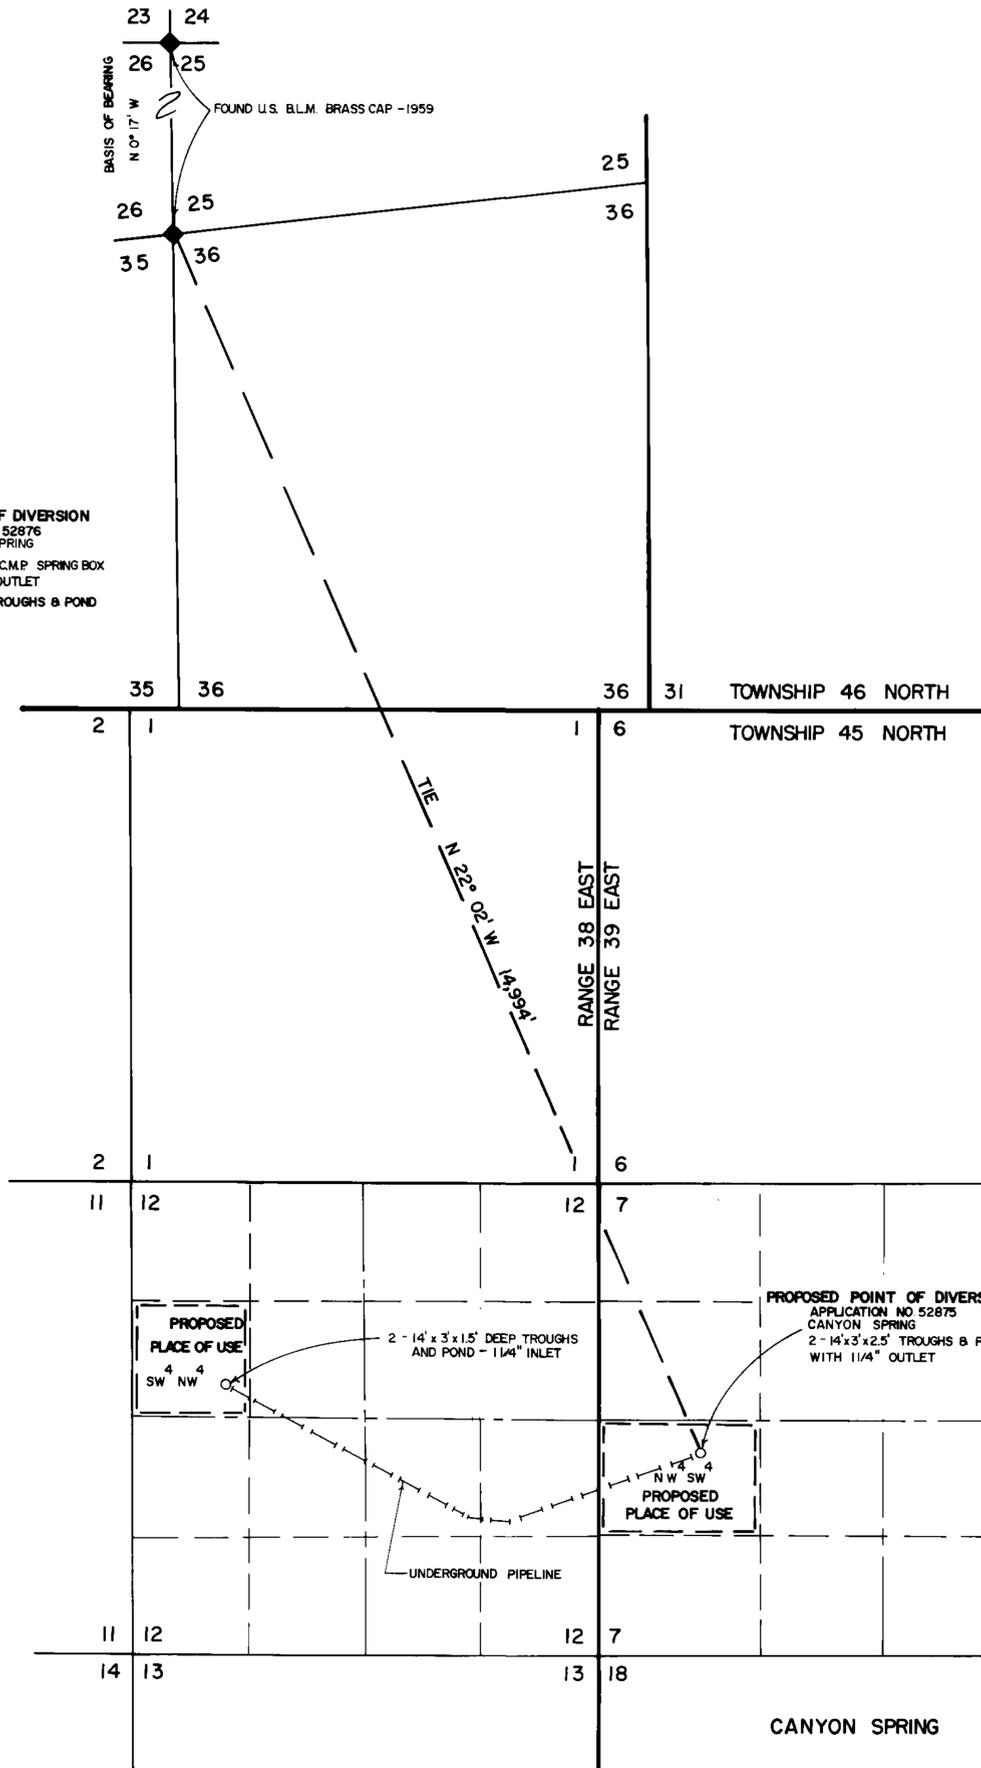



CANYON SPRING

STATE OF NEVADA }
 DOUGLAS COUNTY } ss.

I, B. J. Vasey, being first duly sworn, depose and say that this map, consisting of one (1) sheet, has been correctly drawn to the designated scale from field notes of a survey made under my supervision and direction, on the 14th day of Dec., 1988, that it truly and correctly represents the proposed location and extent of the works used to divert water from Canyon Spring and Three Mile Spring in Humboldt County by Nevada First Corporation, for Stockwatering purposes. The proposed points of diversion, the approximate sizes and locations of the diverting channels or other conduits, the place and manner of use, and the location and names of all other works or streams which are crossed by or connected with the said works, are fully and correctly designated hereon.

B. J. Vasey
 State Water Right Surveyor No. 306

Subscribed and sworn to before me this 22 day of January, 1989
 Notary Public in and for Douglas County, Nevada.

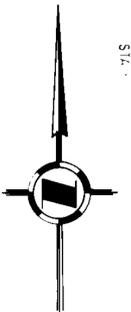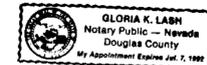

SCALE 1" = 1000'
 0 1000 2000 3000

52875 CERTIFICATE NO. 14375 ISSUED 07-22-96
 52876 CERTIFICATE NO. 14646 ISSUED 07-24-97

FILED
 JAN 20 1989
 STATE ENGINEER'S OFFICE

VASEY ENGINEERING CO., INC.
 P.O. BOX 1164 · MINDEN · NEVADA · 89423
 702 782-2382 882-5417
 DATE JAN. 89 DRAWN BY M.B.
 JOB NO APPROVED BY

MAP
 TO ACCOMPANY APPLICATIONS
 TO APPROPRIATE WATER
 FOR
 STOCKWATERING PURPOSES
 UNDER APPLICATION NO'S 52875, 52876
 BY
NEVADA FIRST CORPORATION
 FROM SPRINGS
 IN HUMBOLDT COUNTY, NEVADA

52876 52875