

12 | 7  
13 | 18

STATE OF NEVADA } SS.  
COUNTY OF WASHOE }

I, THOMAS A. FOOTE, BEING FIRST DULY SWORN DEPOSE AND SAY THAT THIS MAP, CONSISTING OF 1 SHEET, HAS BEEN CORRECTLY DRAWN TO THE DESIGNATED SCALE FROM FIELD NOTES OF A SURVEY MADE UNDER MY SUPERVISION AND DIRECTION, ON THE 12TH DAY OF JANUARY, 1989. THAT IT TRULY AND CORRECTLY REPRESENTS THE PROPOSED LOCATION AND EXTENT OF THE WORKS USED TO DIVERT WATER FROM AN UNDERGROUND SOURCE IN WASHOE COUNTY BY CLEL MILLER FOR IRRIGATION AND DOMESTIC PURPOSES. THAT THE EXISTING AND PROPOSED POINTS OF DIVERSION, THE EXISTING AND PROPOSED PLACE OF USE AND THE LOCATION AND NAMES OF ALL THE WORKS WHICH WILL CROSS OR CONNECT WITH THE PROPOSED WORKS, AND THE BOUNDARY OF ALL LANDS, SHOWING BY 40 ACRE SUBDIVISIONS THE AREAS PROPOSED FOR IRRIGATION AND DOMESTIC USE ARE SHOWN HEREON.





SUBSCRIBED AND SWORN TO BEFORE ME THIS 17<sup>th</sup> DAY OF January, 1989, NOTARY PUBLIC IN AND FOR WASHOE COUNTY, NEVADA.  
NOTARY PUBLIC  
*Mary J. Lee*

**BASIS OF BEARINGS**

(PROPOSED POINT OF DIVERSION)  
THE SOUTH LINE OF THE SE 1/4 OF SEC 18, T.22N., R.22E., M.D.B. & M., SHOWN ON THE RECORD OF SURVEY FILED DEC. 13, 1976 FILE NO. 439204, IE N88°12'59"W.

(EXISTING POINT OF DIVERSION)  
EXHIBIT MAP SUPPORTING THE CONVEYANCE OF WATER RIGHTS BY MCO PROPERTIES INC. - PALOMINO VALLEY, NEVADA, FILED WITH THE NEVADA STATE ENGINEER ON FEBRUARY 19, 1986.

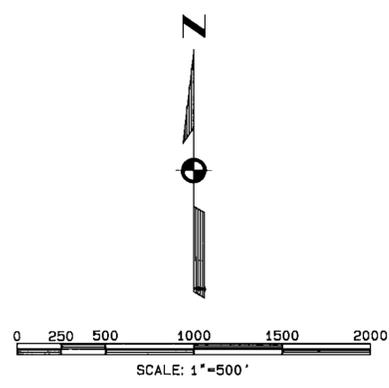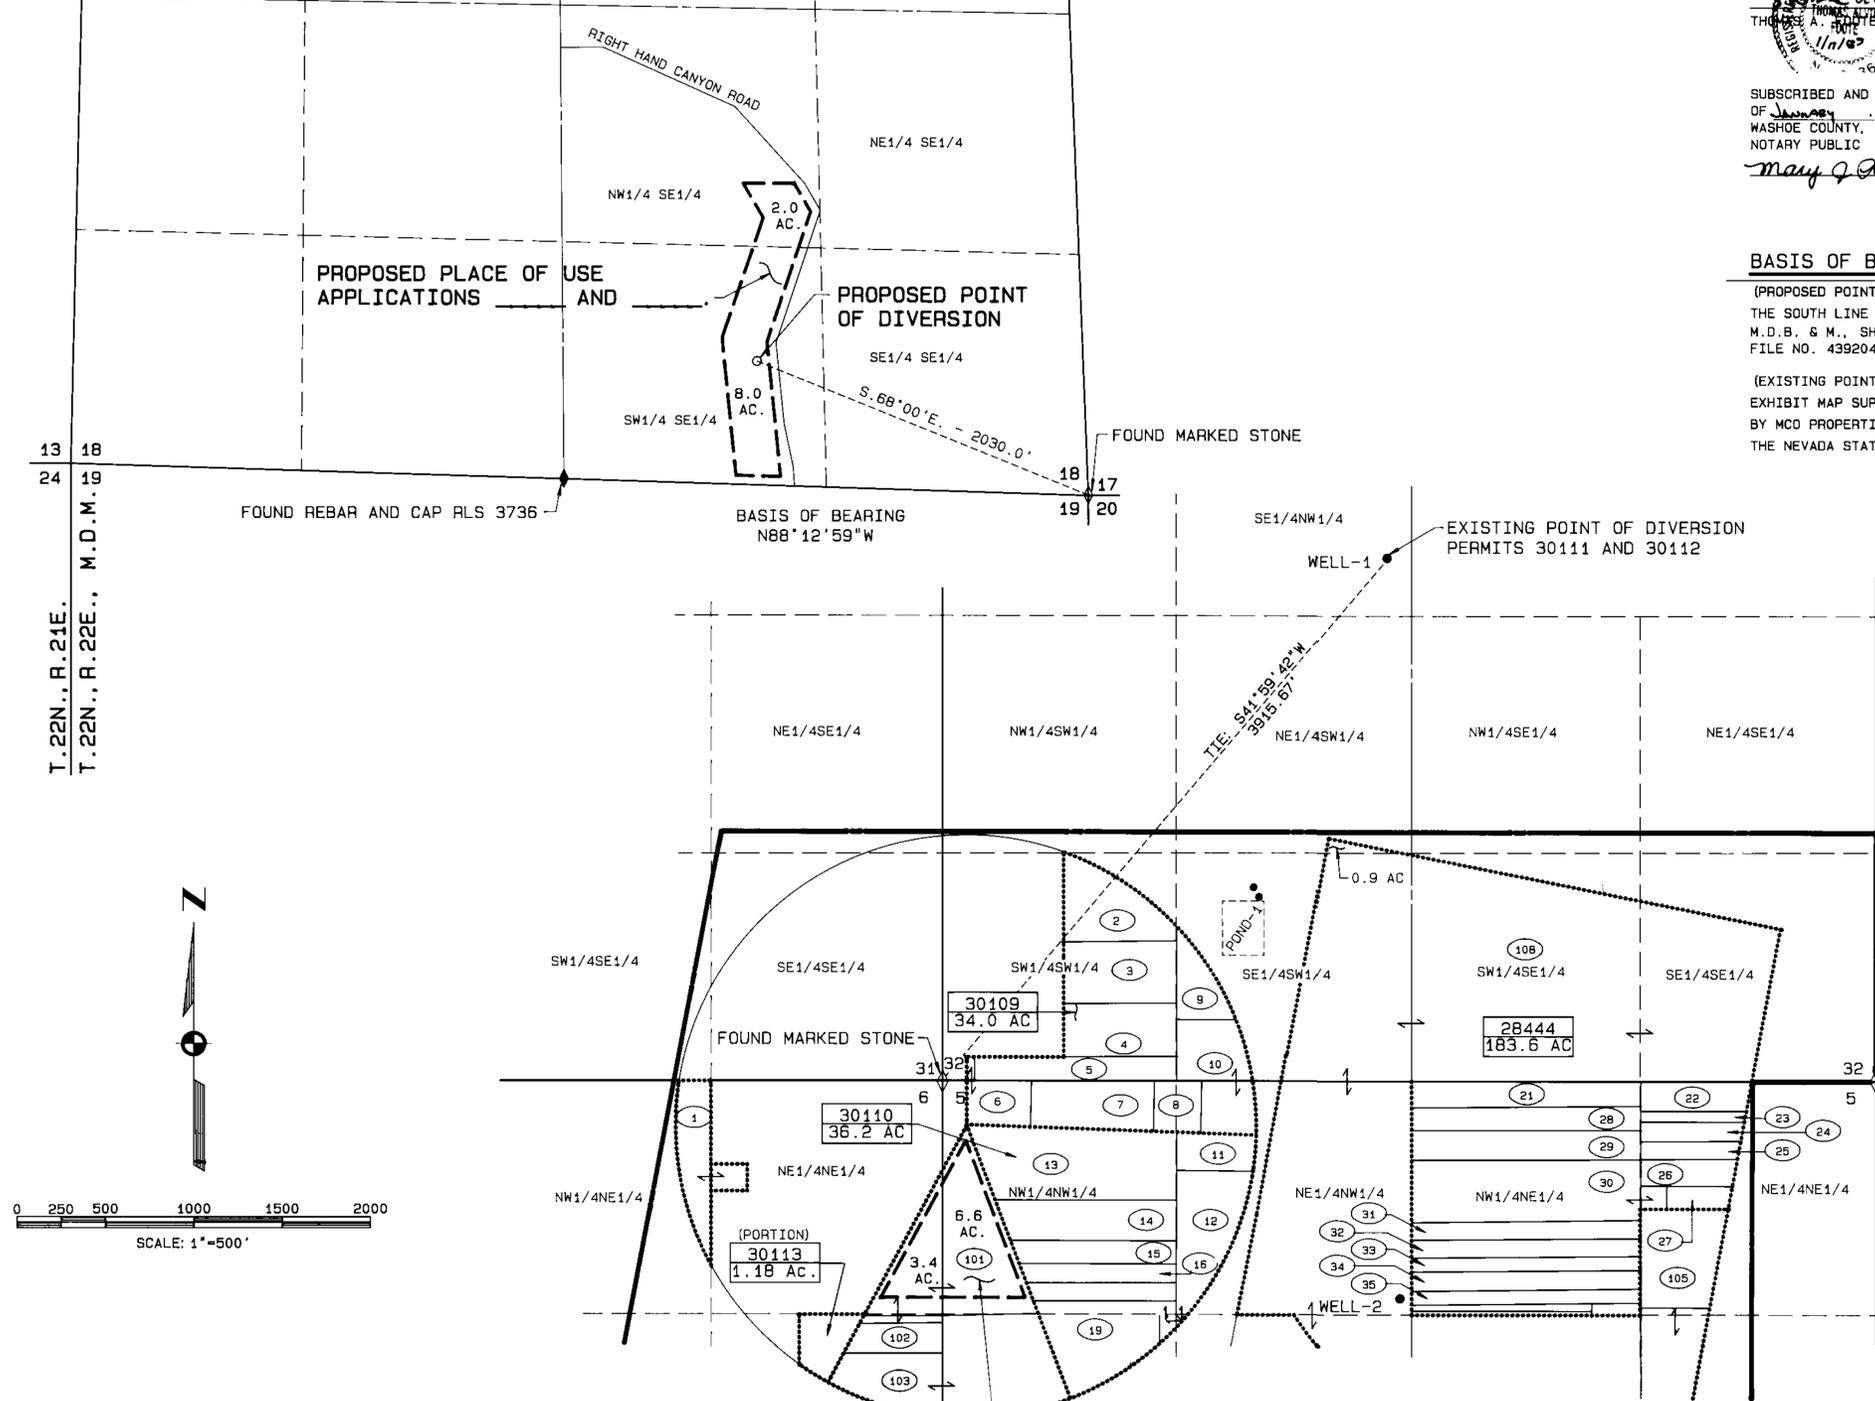

T.23N., R.21E., M.D.M.  
T.22N., R.21E., M.D.M.

**FILED**  
**FEB 2 1989**  
STATE ENGINEER'S OFFICE

MAP TO ACCOMPANY APPLICATIONS TO CHANGE PLACE OF USE, AND POINT OF DIVERSION, OF A PORTION OF APPLICATION NUMBERS 30111 AND 30112 (CERTIFICATE NUMBERS 10581 AND 10582) FOR IRRIGATION AND DOMESTIC USE BY CLEL MILLER FROM AN UNDERGROUND SOURCE

EXISTING PLACE OF USE AND POINT OF DIVERSION AS DEPICTED ON EXHIBIT MAP SUPPORTING THE CONVEYANCE OF WATER RIGHTS BY MCO PROPERTIES INC.-PALOMINO VALLEY, NEVADA, FILED WITH THE NEVADA STATE ENGINEER ON FEBRUARY 19, 1986. THE EXISTING PLACE OF USE IS A PORTION OF PERMIT 30111 AND 30112, BEING THE NORTHERLY 10 ACRES OF PARCEL 101 ON SAID MAP.

DATE: JAN 1988  
DRAWN BY: SPH/IMM  
CHK'D BY: JAF  
JOB NO.: 897004  
DWS. NO. 89002  
SHEET 1 OF 1

65073 65072 52904 52903