
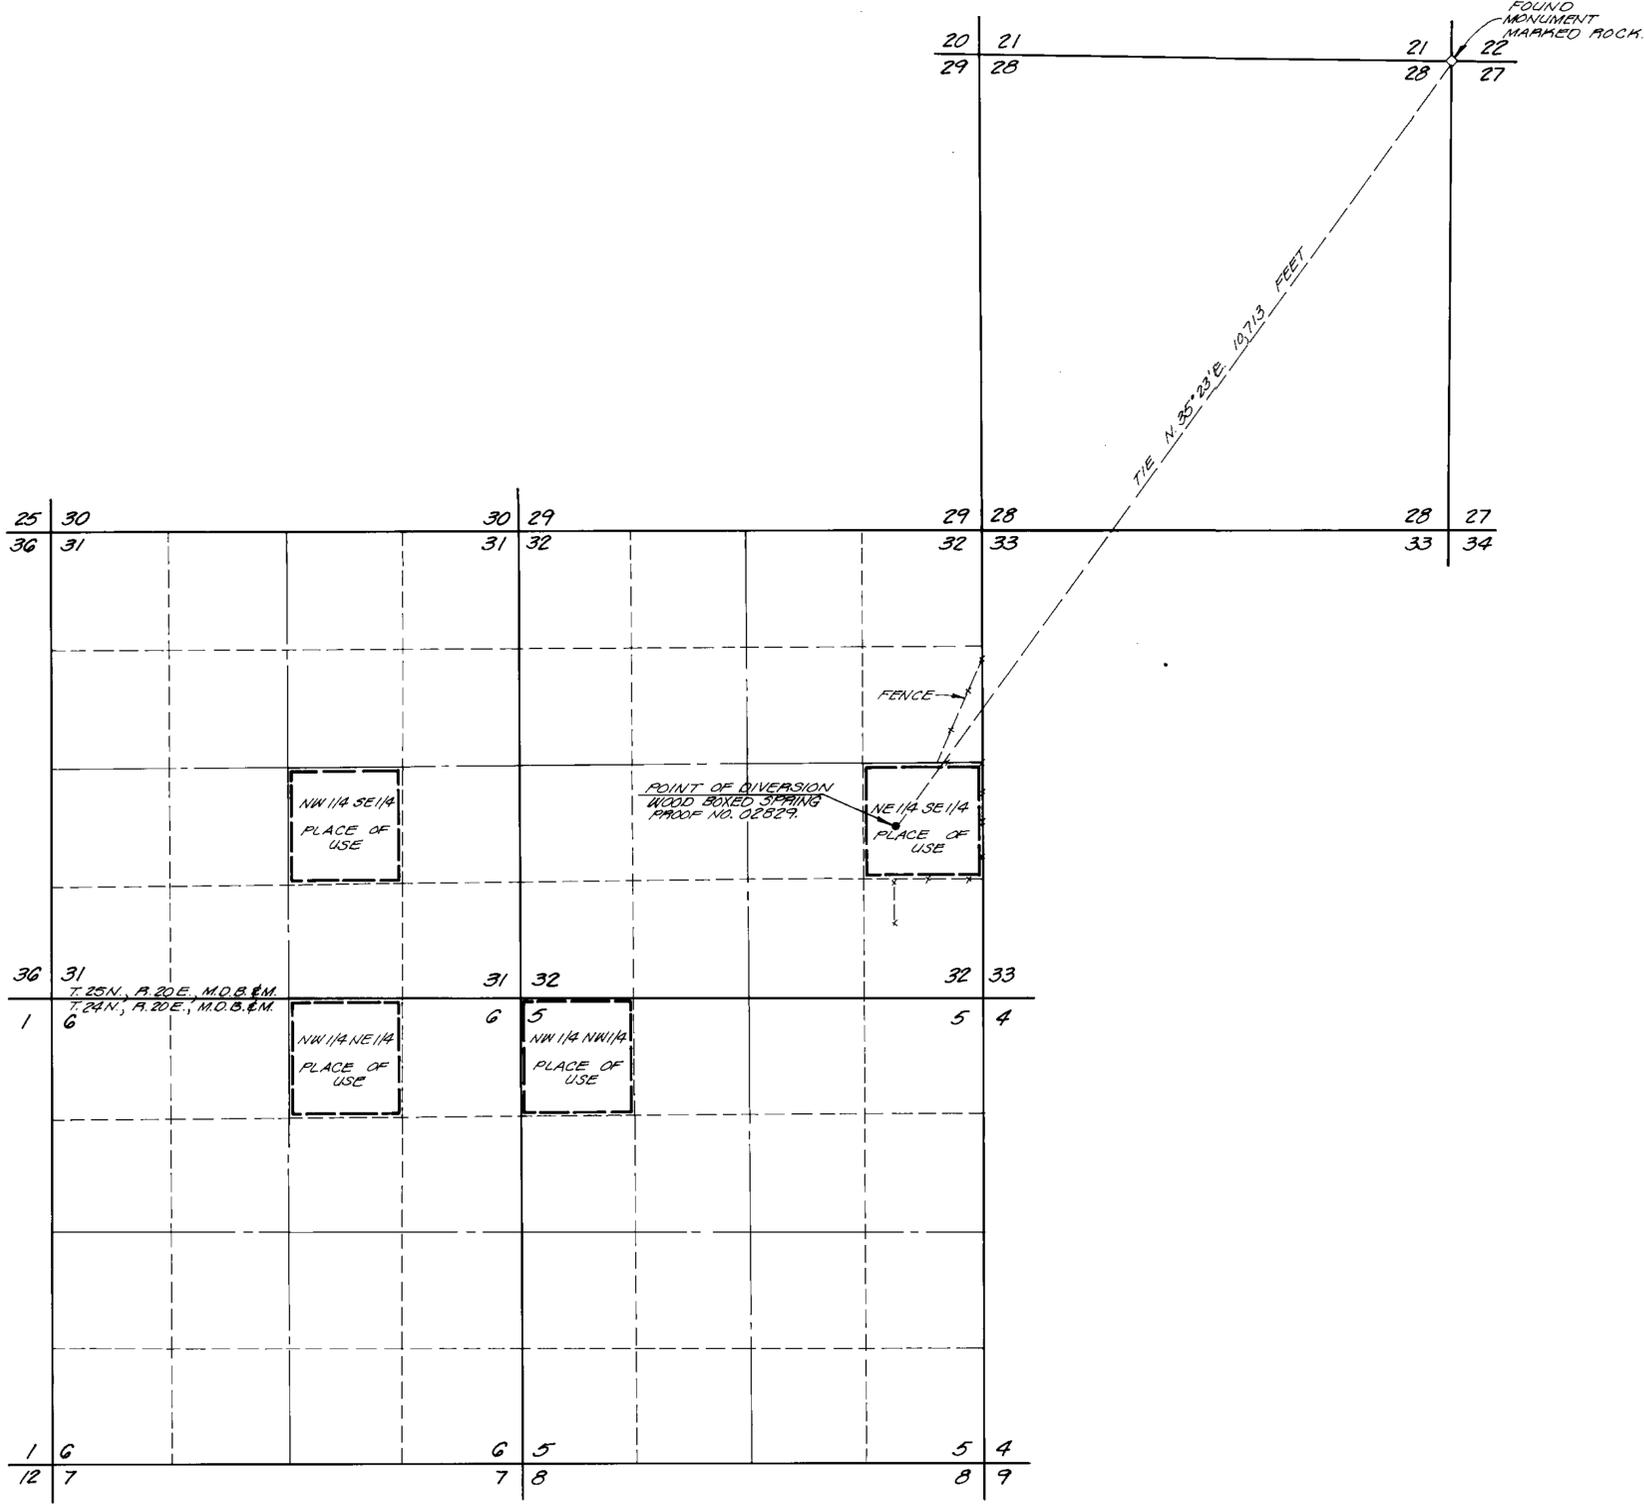


SURVEYOR'S CERTIFICATE:

STATE OF NEVADA
 COUNTY OF WASHOE
 I, E.P. OSGOOD, BEING FIRST DULY SWORN, DEPOSE AND SAY THAT THIS MAP, CONSISTING OF ONE SHEET HAS BEEN CORRECTLY DRAWN TO THE DESIGNATED SCALE FROM FIELD NOTES OF A SURVEY MADE BY ME, OR UNDER MY SUPERVISION AND DIRECTION, ON THE 14TH DAY OF MAY 1972 THAT IT TRULY AND CORRECTLY REPRESENTS THE EXISTING LOCATION AND EXTENT OF WORKS, AND PROPOSED LOCATION AND EXTENT OF WORKS USED TO DIVERT WATER FROM HORSE SPRINGS IN WASHOE COUNTY, NEVADA; BY W. DALTON LA RUE, SR. AND JUANITA S. LA RUE TO APPROPRIATE WATER FOR STOCK WATERING PURPOSES, AND THAT THE LOCATION AND SIZE OF THE DIVERTING CHANNEL OR OTHER CONDUIT, THE PLACE AND MANNER OF USE, AND THE LOCATION AND NAMES OF ALL OTHER WORKS OR STREAMS WHICH ARE CROSSED BY OR CONNECTED WITH SAID WORKS, ARE FULLY AND CORRECTLY DESIGNATED THEREON.


E.P. Osgood
 E.P. OSGOOD, STATE WTR. RT. SURVEYOR NO. 294

SUBSCRIBED AND SWORN TO BEFORE ME
 THIS 15 DAY OF AUG 1989
 NOTARY PUBLIC AND FOR WASHOE COUNTY, NEVADA.
Katie Osgood MY COMMISSION EXPIRES 7/20/93
 NOTARY PUBLIC

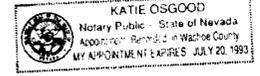

BASIS OF BEARINGS: MAGNETIC VARIATION 18'00'

SCALE 1" = 20'

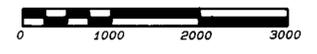

13486 7-22-93

FILED
 AUG 18 1989
 STATE ENGINEER'S OFFICE

MAP TO ACCOMPANY APPLICATION TO CHANGE PLACE OF USE
 APPLICATION NO. 52932
 BY
**W. DALTON LA RUE, SR.
 & JUANITA S. LA RUE**
 dba WINNEMUCCA RANCH
 FROM HORSE SPRINGS
 WASHOE COUNTY - NEVADA
 E.P. OSGOOD, STATE WTR. RT. SURVEYOR NO. 294