

STATE OF NEVADA

COUNTY OF CLARK

I, Kenneth J. Brown, being first duly sworn, depose and say that this map, consisting of 1 sheets, numbered from 1 to 1, inclusive, has been correctly drawn to the designated scale from field notes of a survey made by me, or under my direct supervision and direction, between the 10 day of February, and the 10, day of February, 1989; that it truly and correctly represents the proposed location and extent of the works used to divert water from the Las Vegas Artesian Basin in Clark County, by Brown and Company, for Quasi Municipal (Domestic) purposes. that the proposed point of diversion and the boundary of all lands are fully and correctly designated hereon.




Kenneth J. Brown
Kenneth J. Brown
State Water Rights Surveyor #547


Subscribed and sworn to before me
this 15 day of February, 1989.

Alice Faye Gelbar
Alice Faye Gelbar
Notary Public in and for Clark County,
Nevada.


My Commission Expires 8/24, 1990.

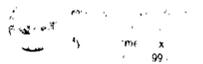

BASIS OF BEARING:
The South line of the NE1/4SW1/4,
Section 17, T22S, R61E, bears
N89°19'23"W per Parcel in File 44,
at Page 58, Clark County, Nevada
Records.

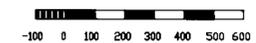

52938
S17
R61E
T22S
M.D.M.

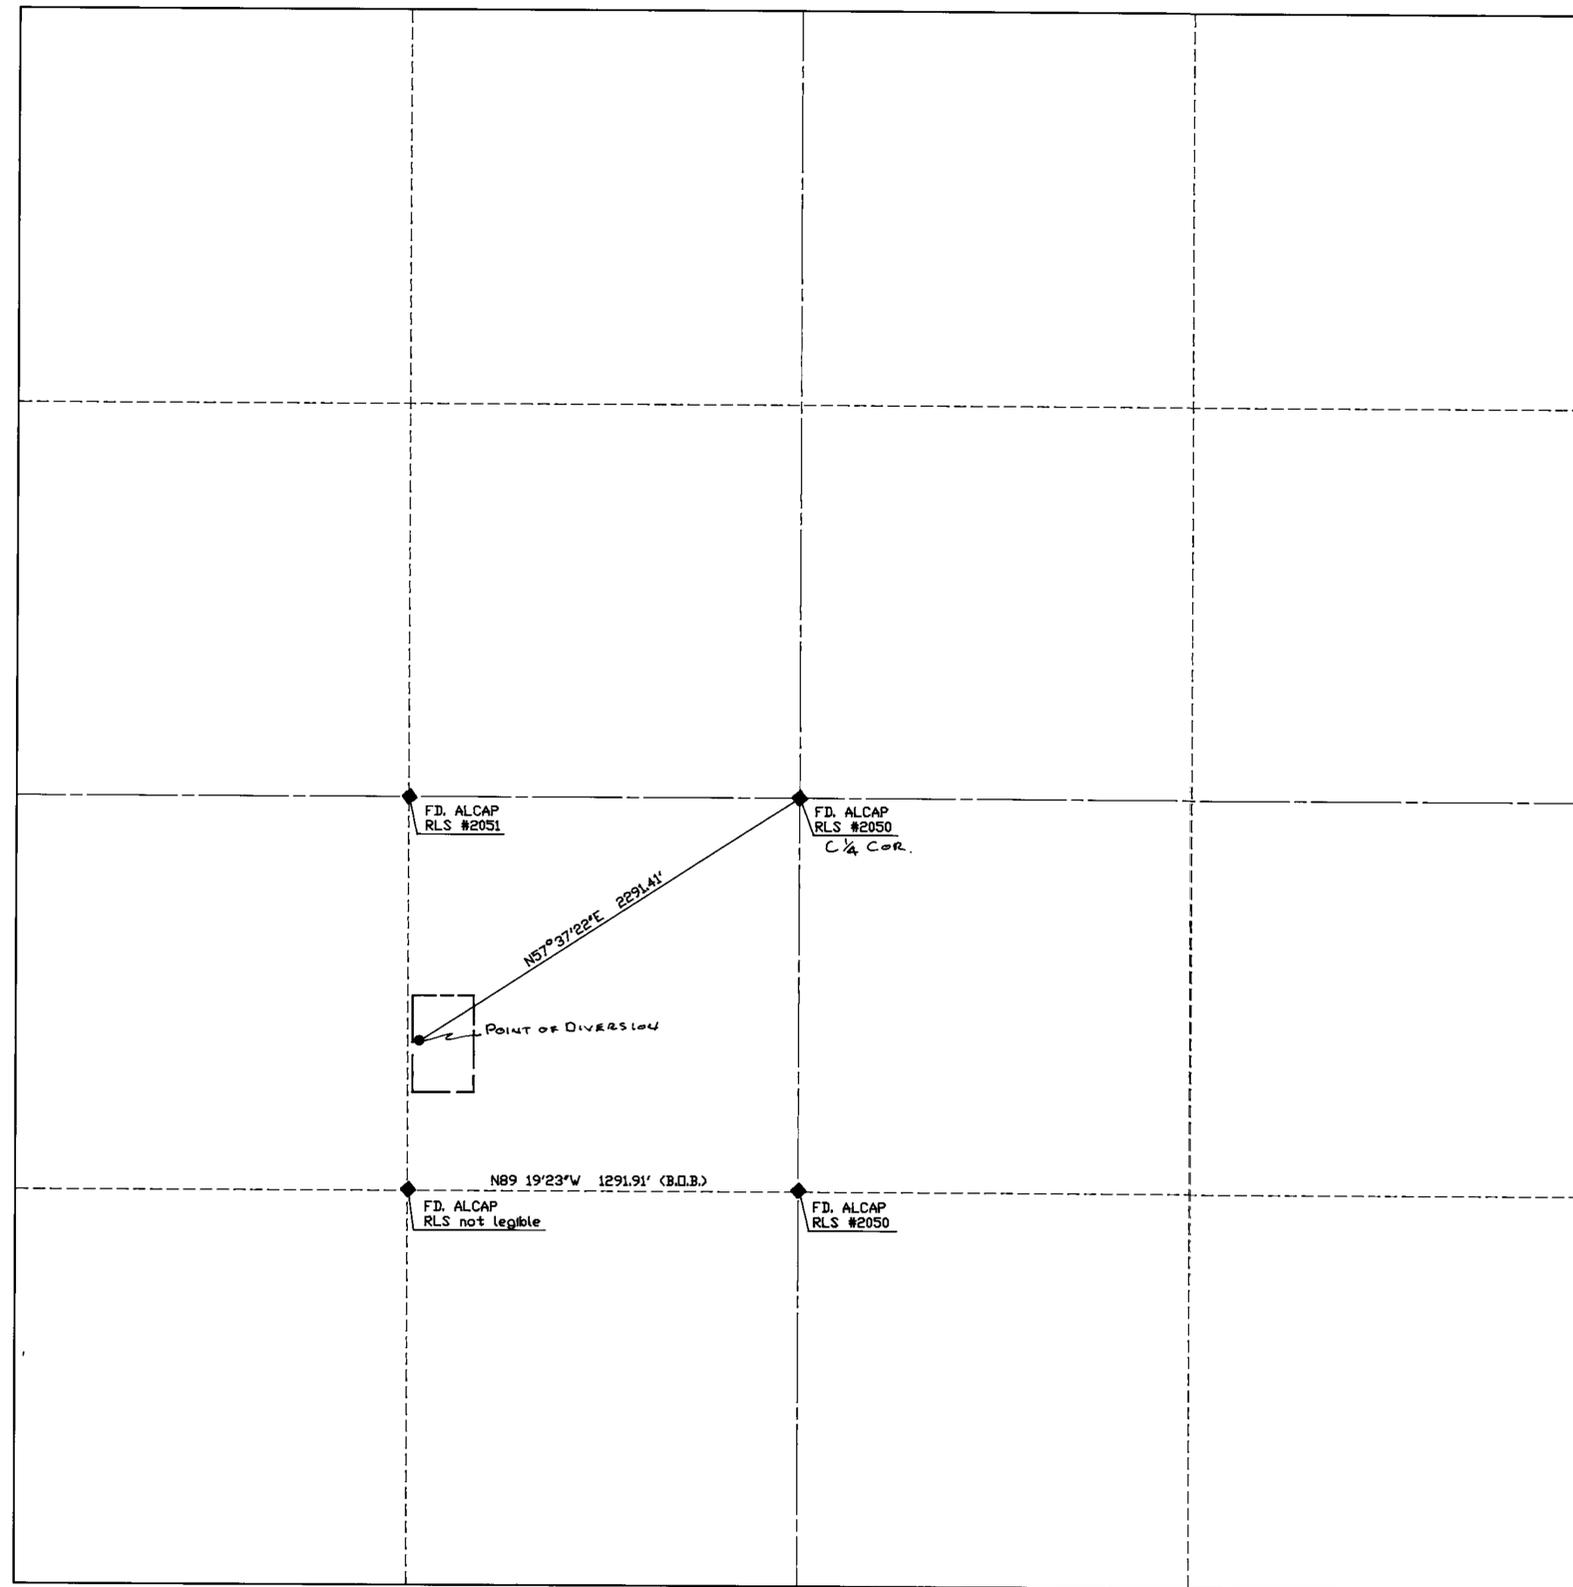

SECTION 17, T22S, R61E, M.D.M.

52938
MAP TO ACCOMPANY
APPLICATION TO APPROPRIATE
WATER for QUASI MUNICIPAL (DOMESTIC) USE
BY
BROWN and COMPANY
FROM THE
LAS VEGAS ARTESIAN BASIN
CLARK COUNTY, NEVADA

FILED
MAR 15 1989
STATE ENGINEER'S OFFICE

52938